



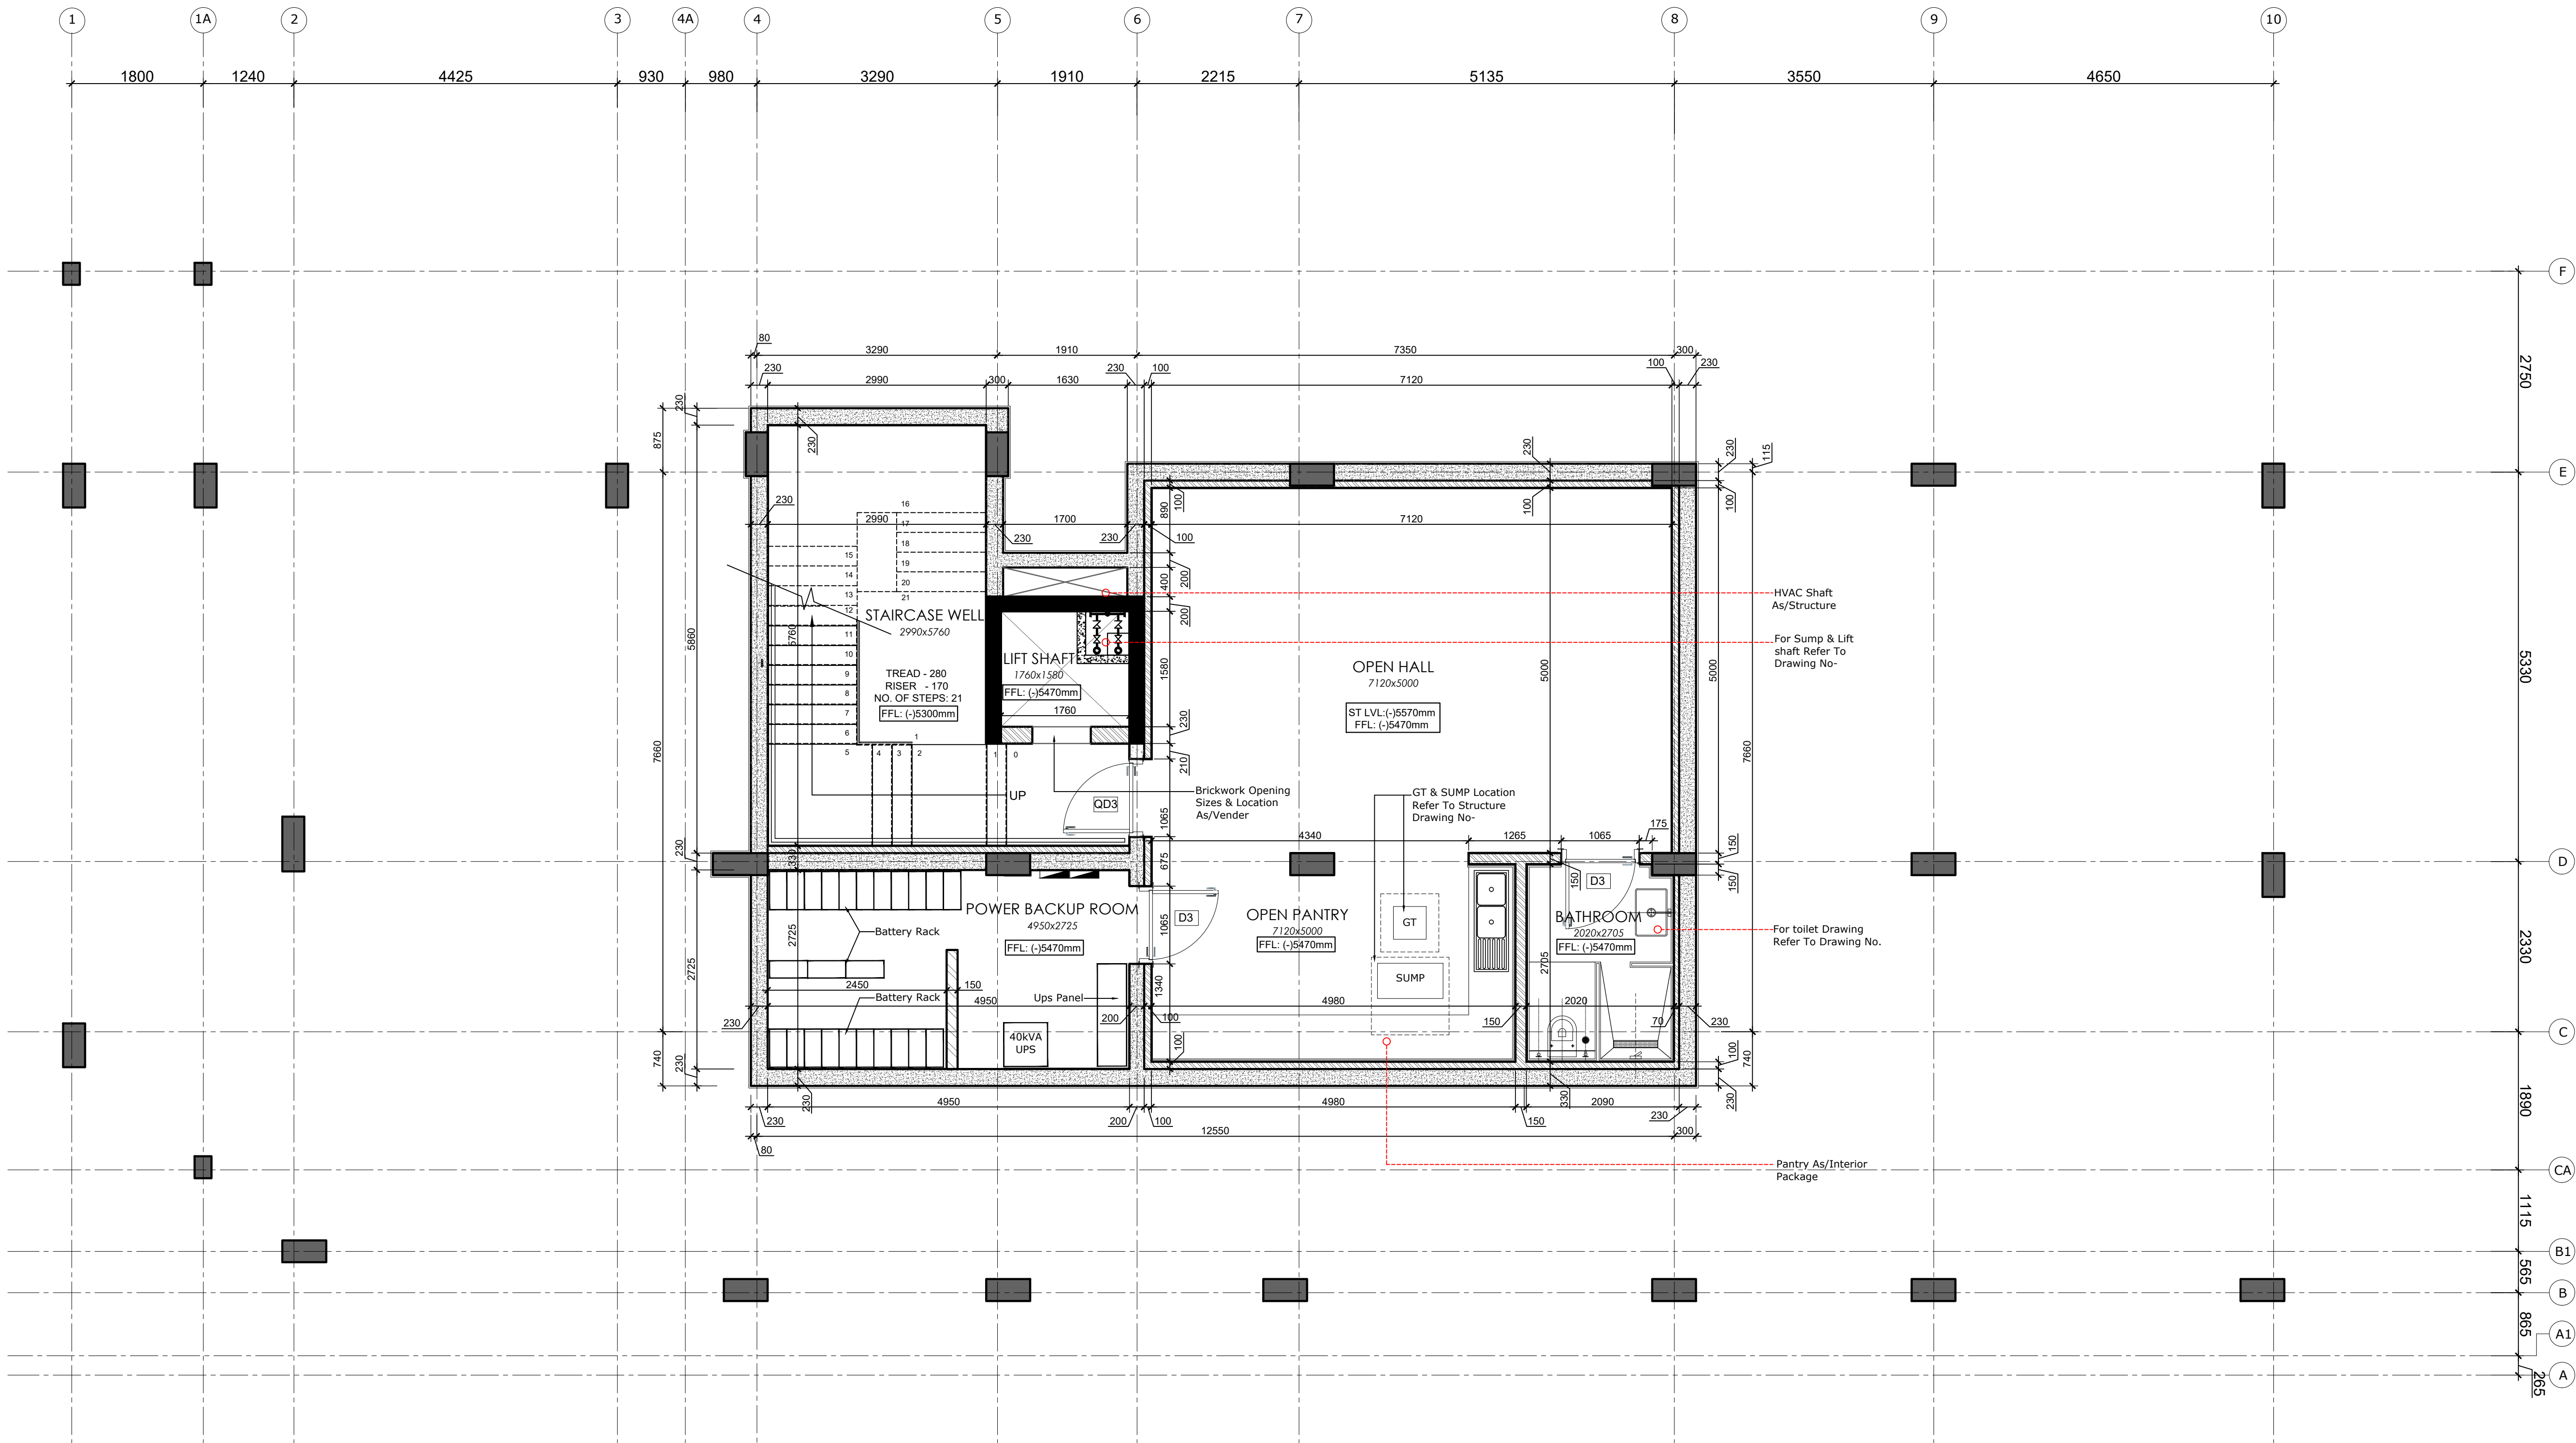

BASEMENT FLOOR PLAN
1:50

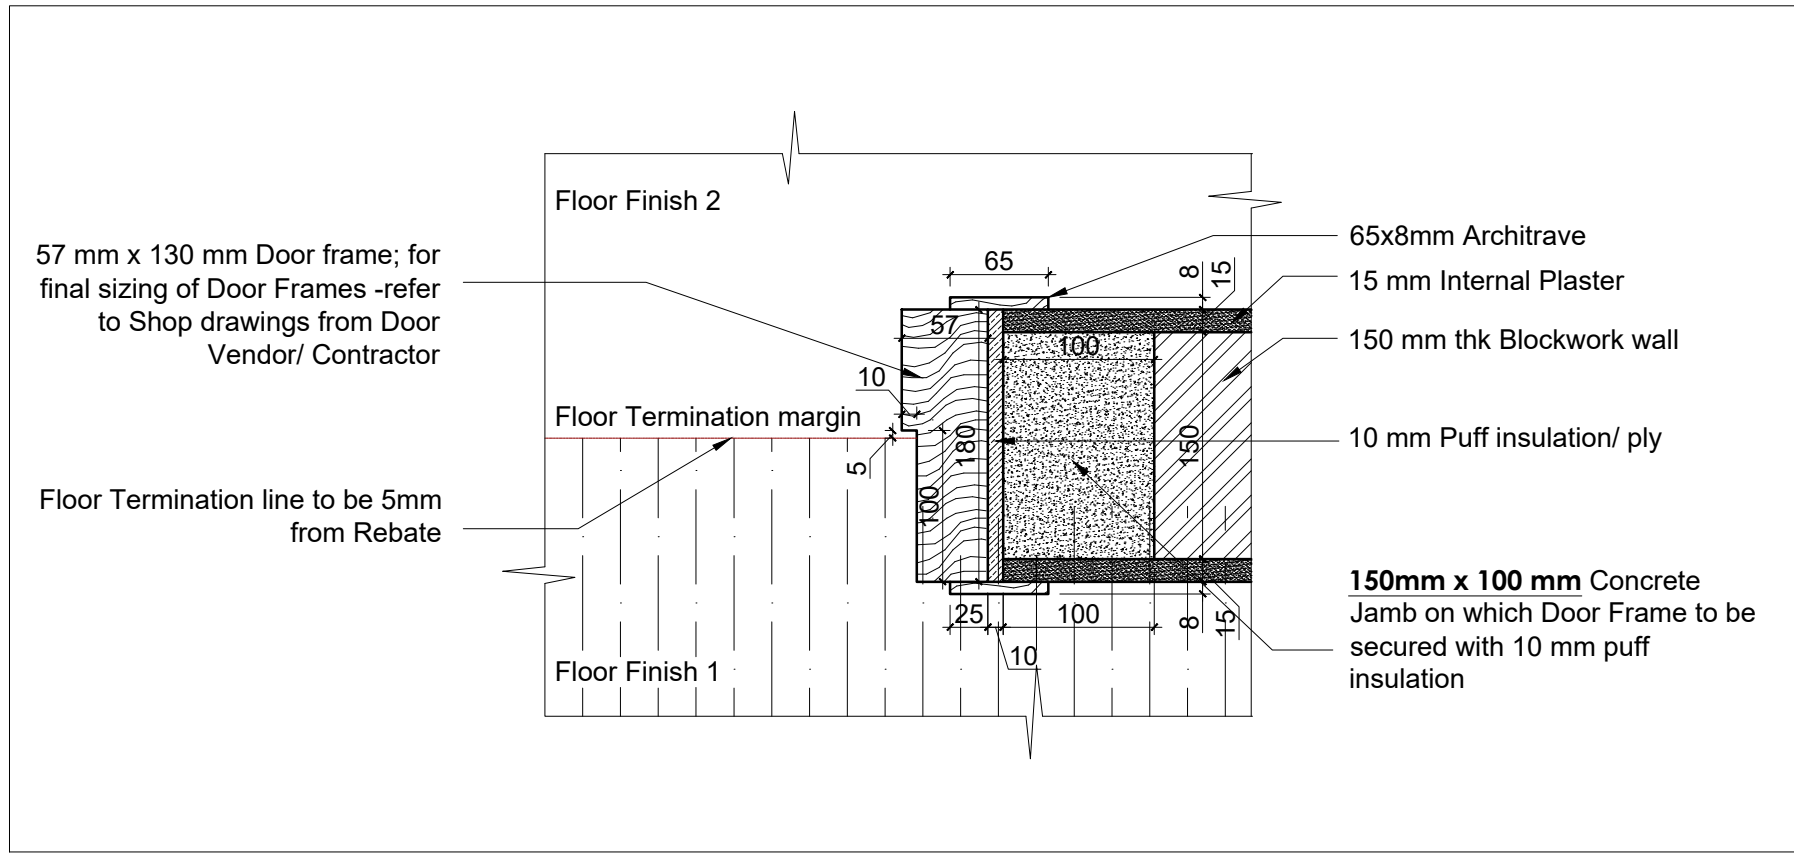

**RCC JAMB DETAIL FOR 150 MM
BLOCWORK WALL**
SCALE -1:5

NOTES :
This drawing is the property of M/S. SPACES ARCHITECTURE STUDIO and it shall not be used, reproduced or modified without written permission. The drawing shall not be scaled, only written dimensions shall be followed.
This drawing supercedes all previous drawings issued for the information contained in the drawing.
All discrepancies shall be brought to the notice of the architect's before execution of the work.
Any modifications at site w/o prior written information to the Architect are the responsibility of the Owner.

- CONSTRUCTION NOTES :**
- ALL OPENINGS SHALL HAVE A 100 MM RCC JAMB; REFER TO JAMB DETAILS.
 - ALL OPENING SIZES PROVIDED ARE ROUGH OPENING SIZES

LEGENDS :

SL.NO.	DOOR/ WINDOW.	SILL LVL	LINTEL LVL	ROUGH OPENING
BASEMENT				
1	D3	0	2500	1065X 2500
2	QD3	0	2500	1065X 2500

NOTE: ALL DIMENSIONS ARE ROUGH SIZE OPENINGS

	BLOCK WORK
	REINFORCEMENT CONCRETE
	COLUMN

REVISION NOTES :

No.	DETAIL	DESCRIPTION

PROJECT:

**SOUTH AFRICA HIGH
COMMISSION**

**PROJECT OWNER/
DEVELOPER:**

**INTERNATIONAL
RELATIONS &
COOPERATION,
REPUBLIC OF SOUTH
AFRICA**

ARCHITECT:

Spaces Architecture Studio
V-12/23 DLF-3, Gurugram.
Ph.: 0124-4734320
e-mail: contact@studiosas.in
https://www.studiosas.in

CONSULTANT:

PURPOSE OF DWG:

- ☒ Issued for Tender
☐ Issued for Construction
☐ Issued for Review
☐ Issued for Information

DRAWING TITLE:

**Residence Blockwork
Plan - Basement Floor**

DISCIPLINE : ARCHITECTURE

16.10.25

DRAWING NO:
SAS/SA/STAGE4/
A(RES) /2.1BR

REV:

N

