



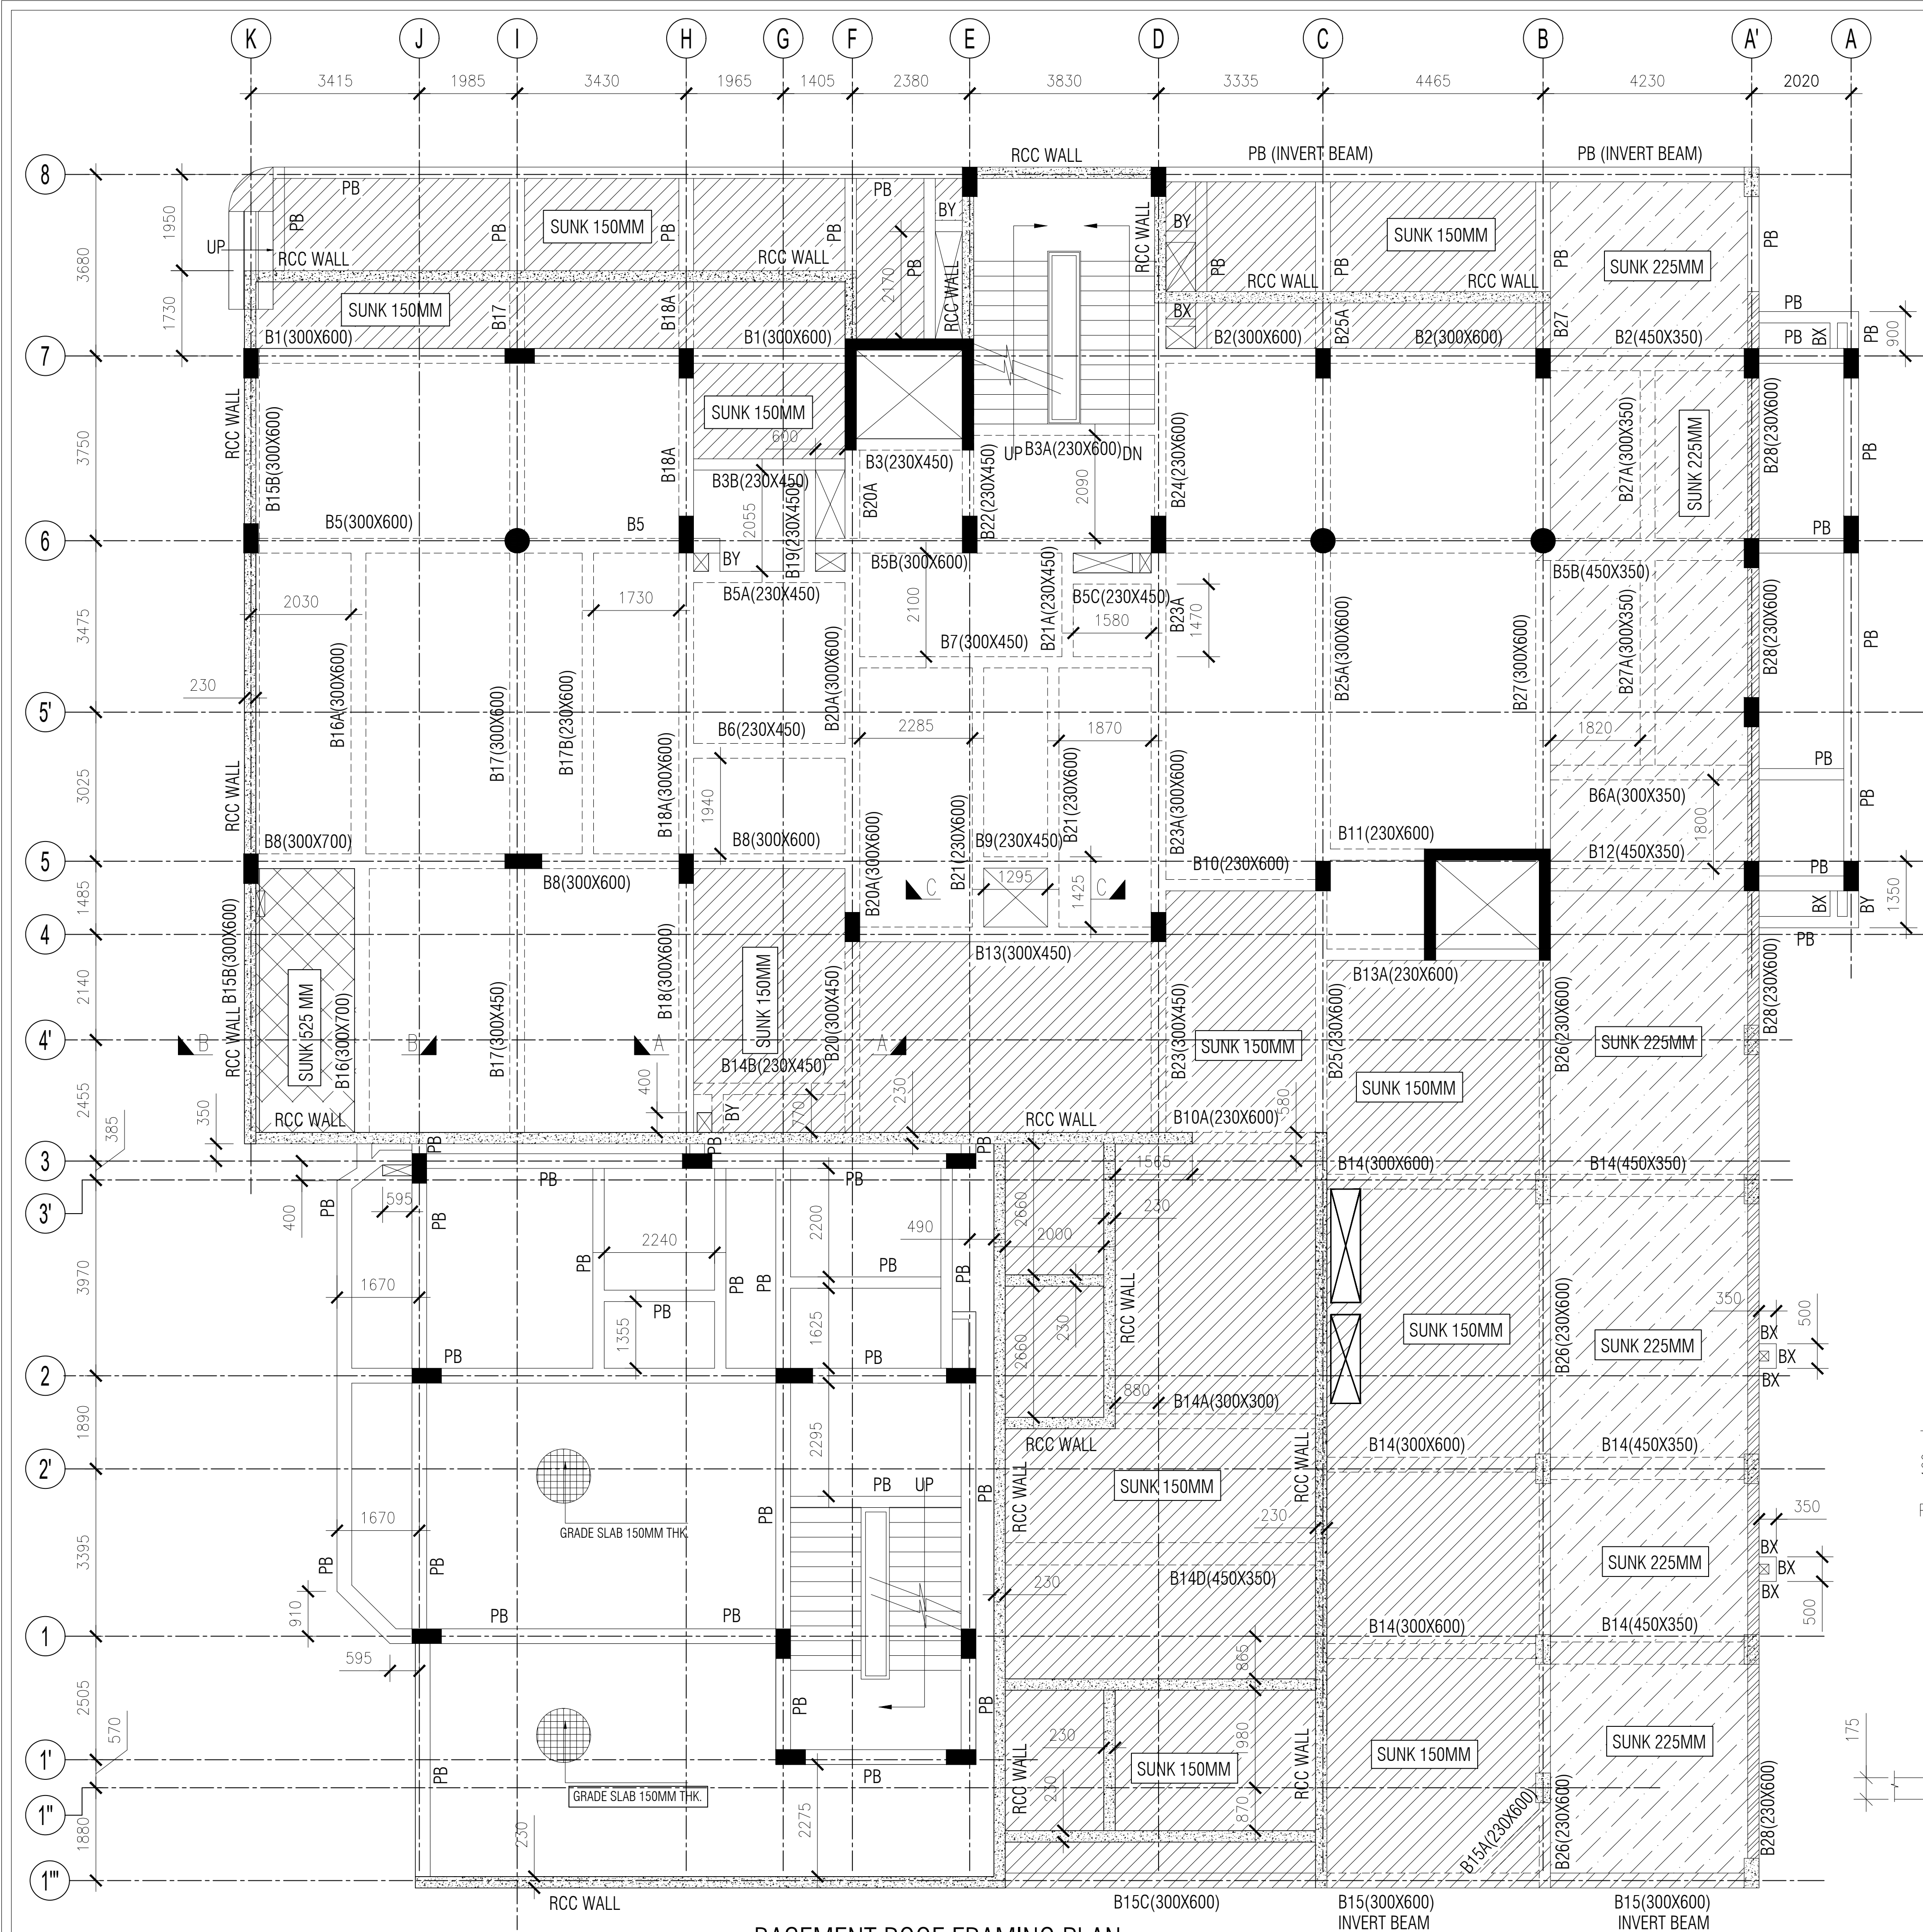


BASEMENT ROOF FRAMING PLAN

ALL SLAB SHALL BE 175MM THK. U.N.O.


ALL PR BEAM SHALL BE (300X600) MM IN IN

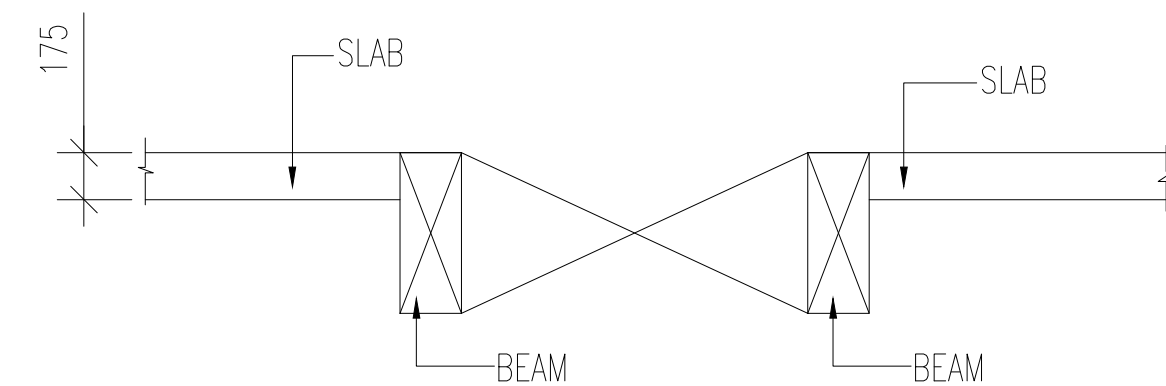

SECTION C-C

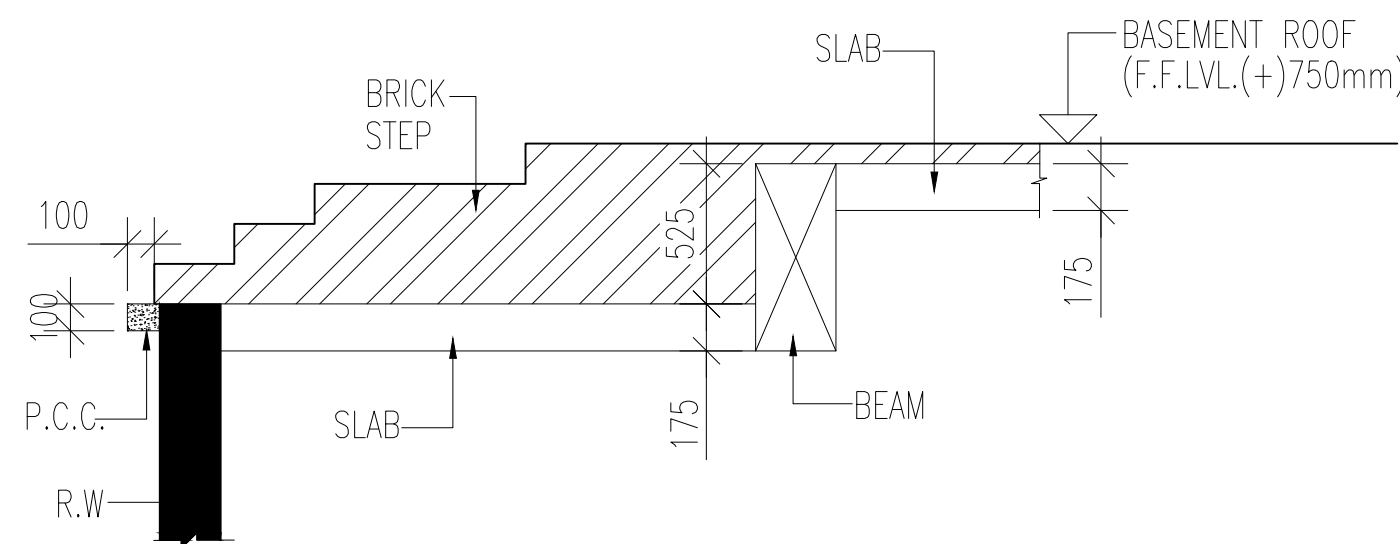

SECTION B-B

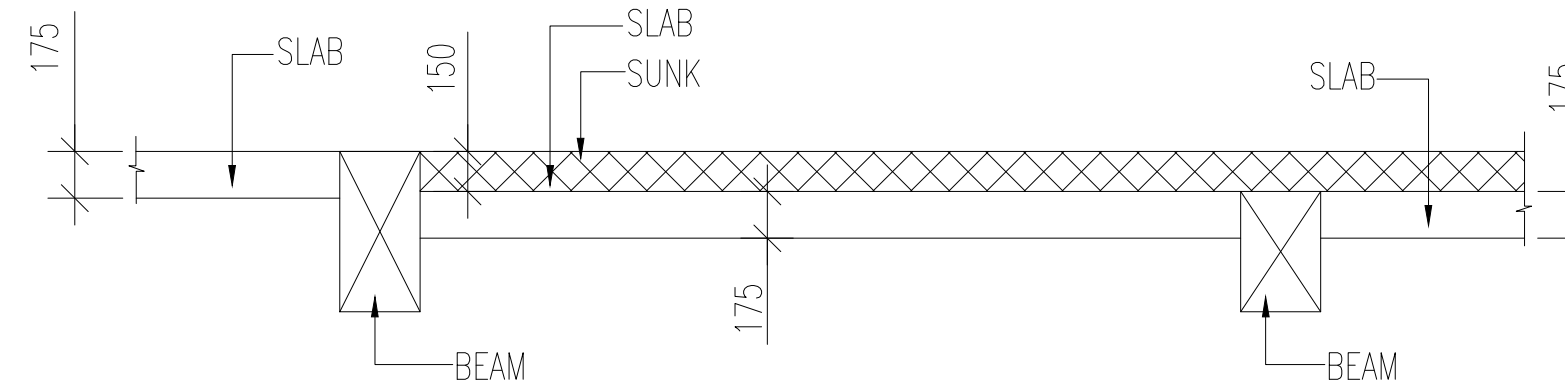

SECTION A-A

LEGENDS :

REVISION NOTES :

No.	DATE	DESCRIPTION

PROJECT:

SOUTH AFRICA HIGH
COMMISION

PROJECT OWNER/ DEVELOPER:

INTERNATIONAL RELATIONS &
COOPERATION,
REPUBLIC OF SOUTH AFRICA

ARCHITECT:

Spaces Architecture Studio
V-12/23 DLF-3, Gurugram.
Ph.: 0124-4734320
e-mail: contact@studiosas.in
<https://www.studiosas.in>

STRUCTURAL CONSULTANT:

JAITLEY ASSOCIATES

E-60, 2ND FLOOR MASJID MOTH
GREATER KAILASH-III
NEW DELHI-110048
PHONE NO-011-40569877
E-mail: njaitly49@gmail.com

SCALE:-

N.T.S

DRAWN BY:-

INDRAMOHAN

DESIGN BY:-

ASIF

APPROVED BY:-

N.JAITLEY

DATE:-

31-07-2025

PURPOSE OF DWG:

- ☐ APPROVAL
- ☐ CONSTRUCTION
- ☒ TENDER
- ☐ ADVANCE COPY

DRAWING TITLE:

Basement Roof Framing Plan

DISCIPLINE :

DRAWING NO:

JA-STR-SAA-(CH)ST-02

REV:

N

