


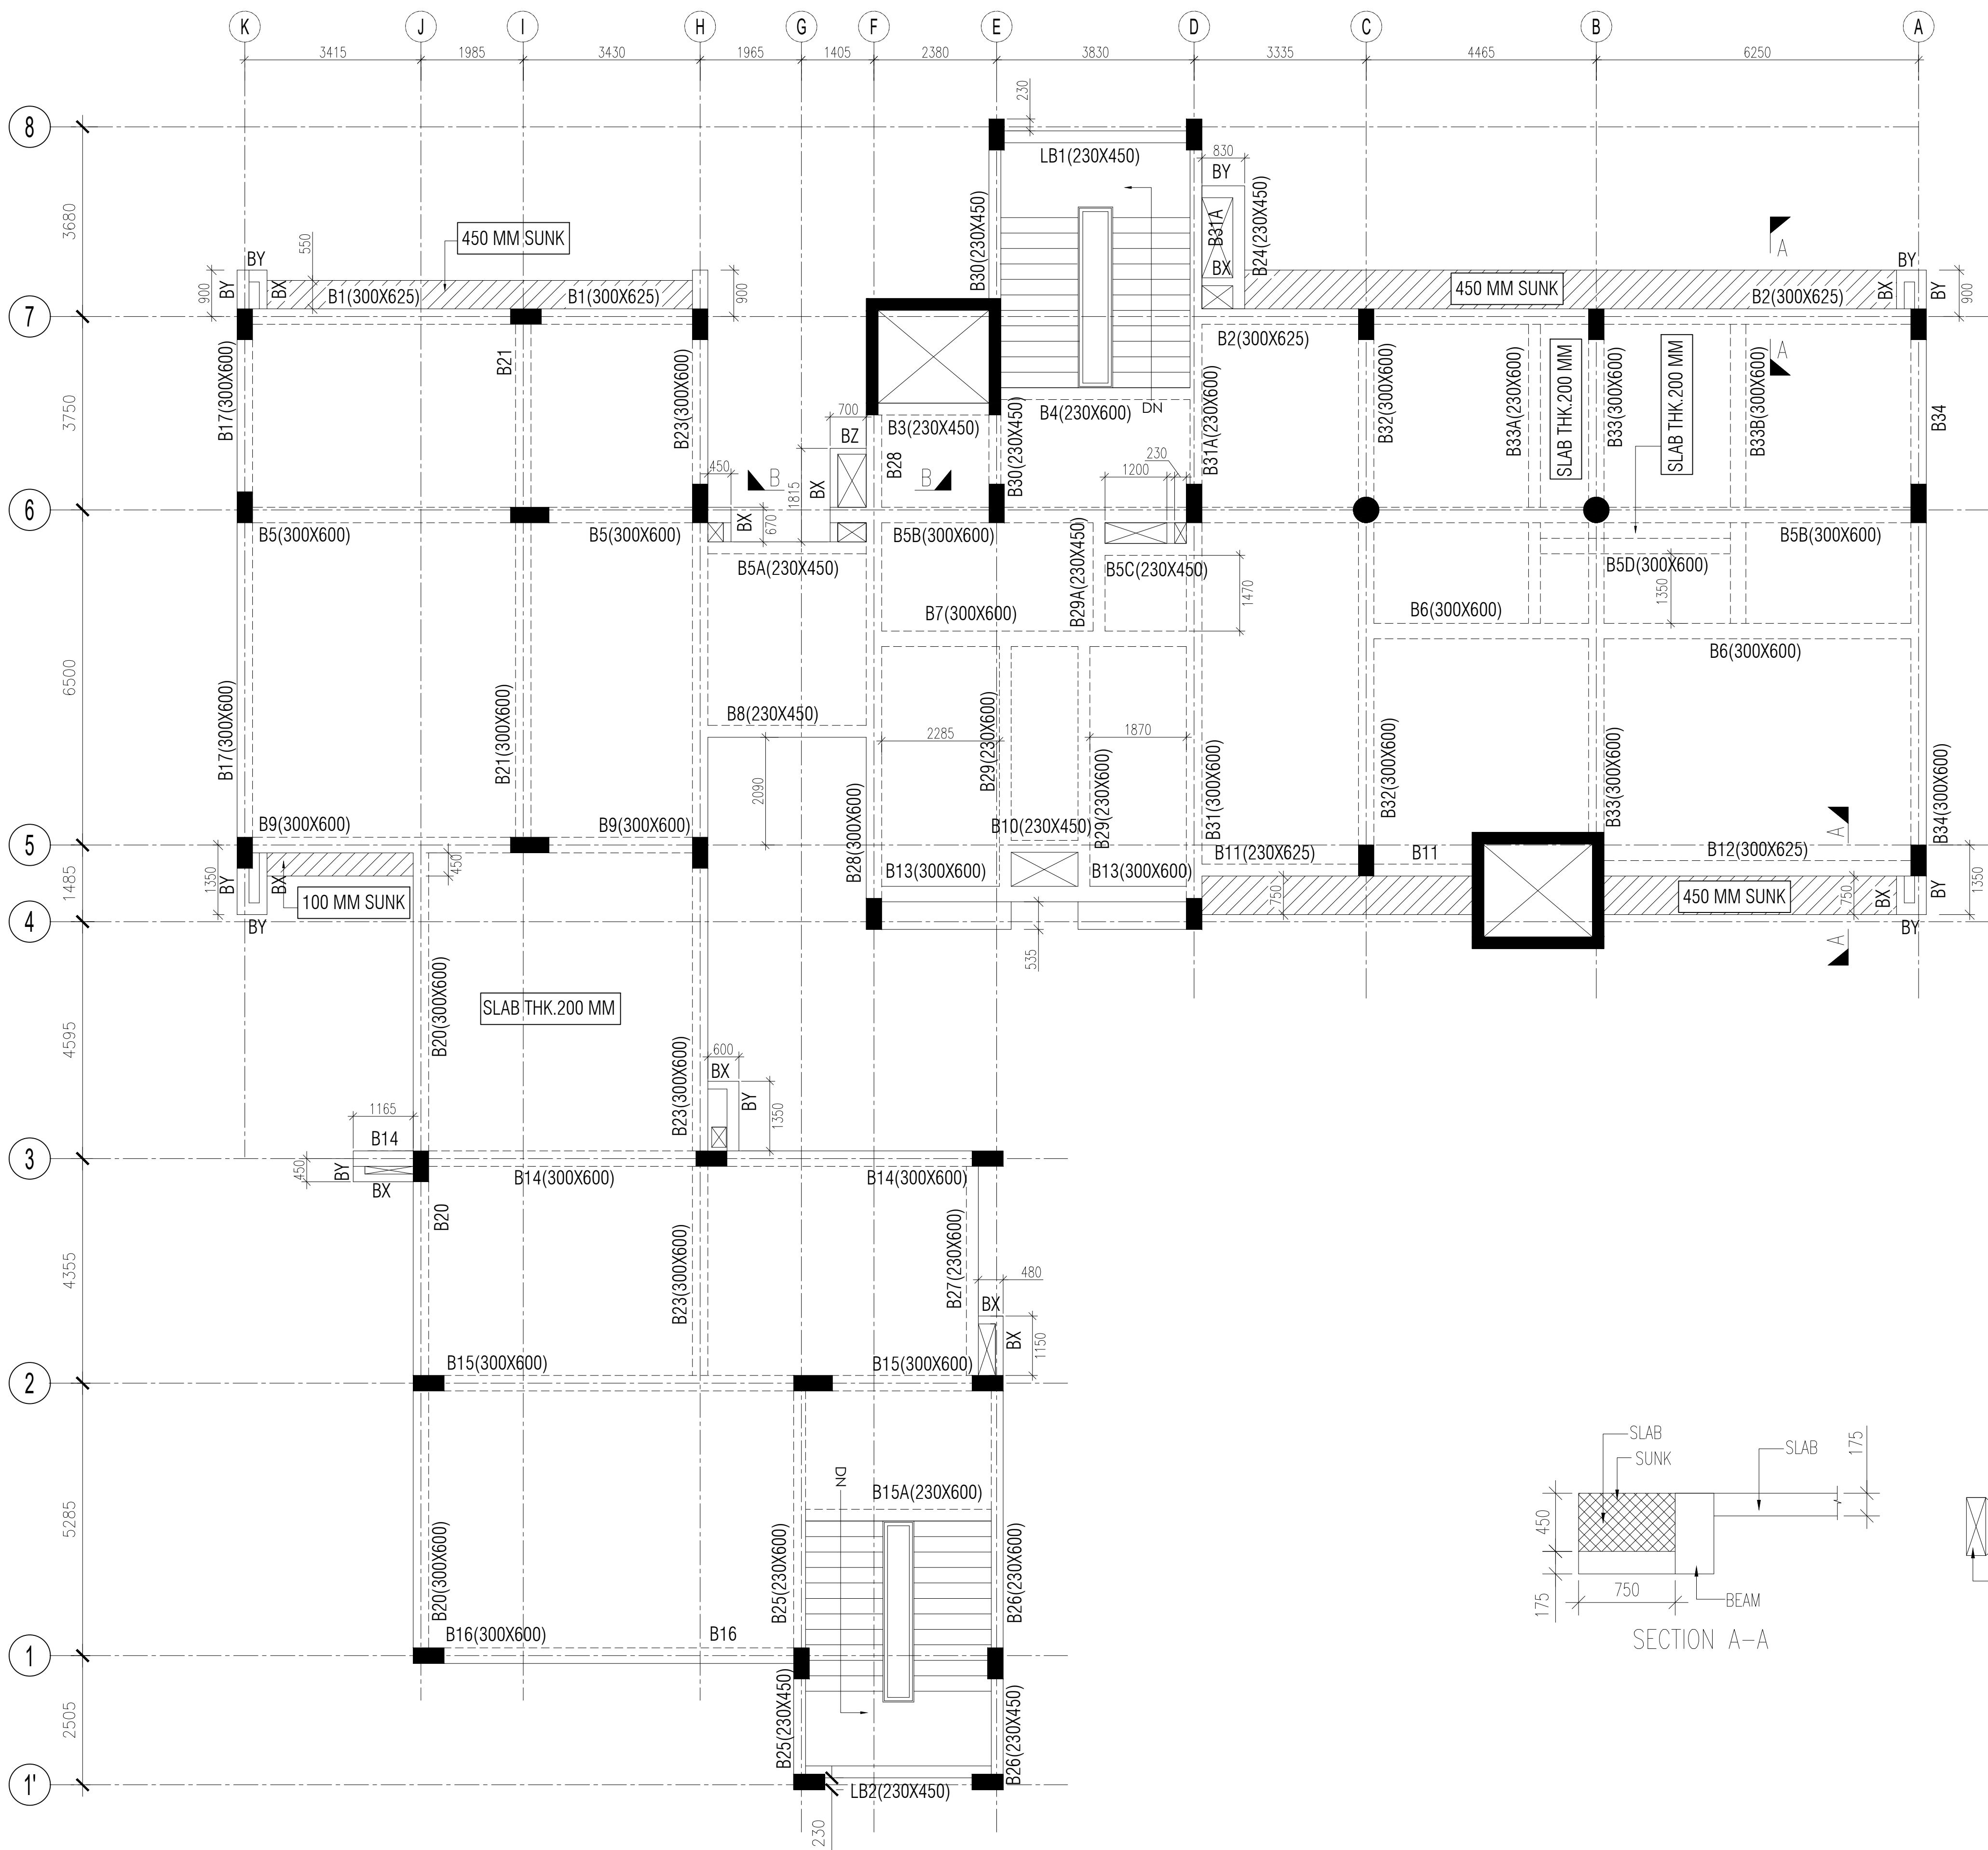

THIRD FLOOR ROOF FRAMING PLAN
ALL SLAB SHALL BE 175MM THK. U.N.O.

LEGENDS :

REVISION NOTES :

No.	DATE	DESCRIPTION

PROJECT:

SOUTH AFRICA HIGH
COMMISION

PROJECT OWNER/ DEVELOPER:

INTERNATIONAL RELATIONS &
COOPERATION,
REPUBLIC OF SOUTH AFRICA

ARCHITECT:

Spaces Architecture Studio
V-12/23 DLF-3, Gurugram.
Ph.: 0124-4734320
e-mail: contact@studiosas.in
<https://www.studiosas.in>

STRUCTURAL CONSULTANT:

JAITLY ASSOCIATES
E-60, 2ND FLOOR MASJID MOTH
GREATER KAILASH-III
NEW DELHI-110048
PHONE NO-011-40569877
E-mail: njaitly49@gmail.com

SCALE:-	N.T.S
DRAWN BY:-	INDRAMOHAN
DESIGN BY:-	ASIF
APPROVED BY:-	N.JAITLY
DATE:-	31-07-2025

PURPOSE OF DWG:

☐	APPROVAL
☐	CONSTRUCTION
☒	TENDER
☐	ADVANCE COPY

DRAWING TITLE:

Third Floor Roof Framing Plan

DISCIPLINE :	
DRAWING NO:	REV:
JA-STR-SAA-[CH]ST-16	R2