


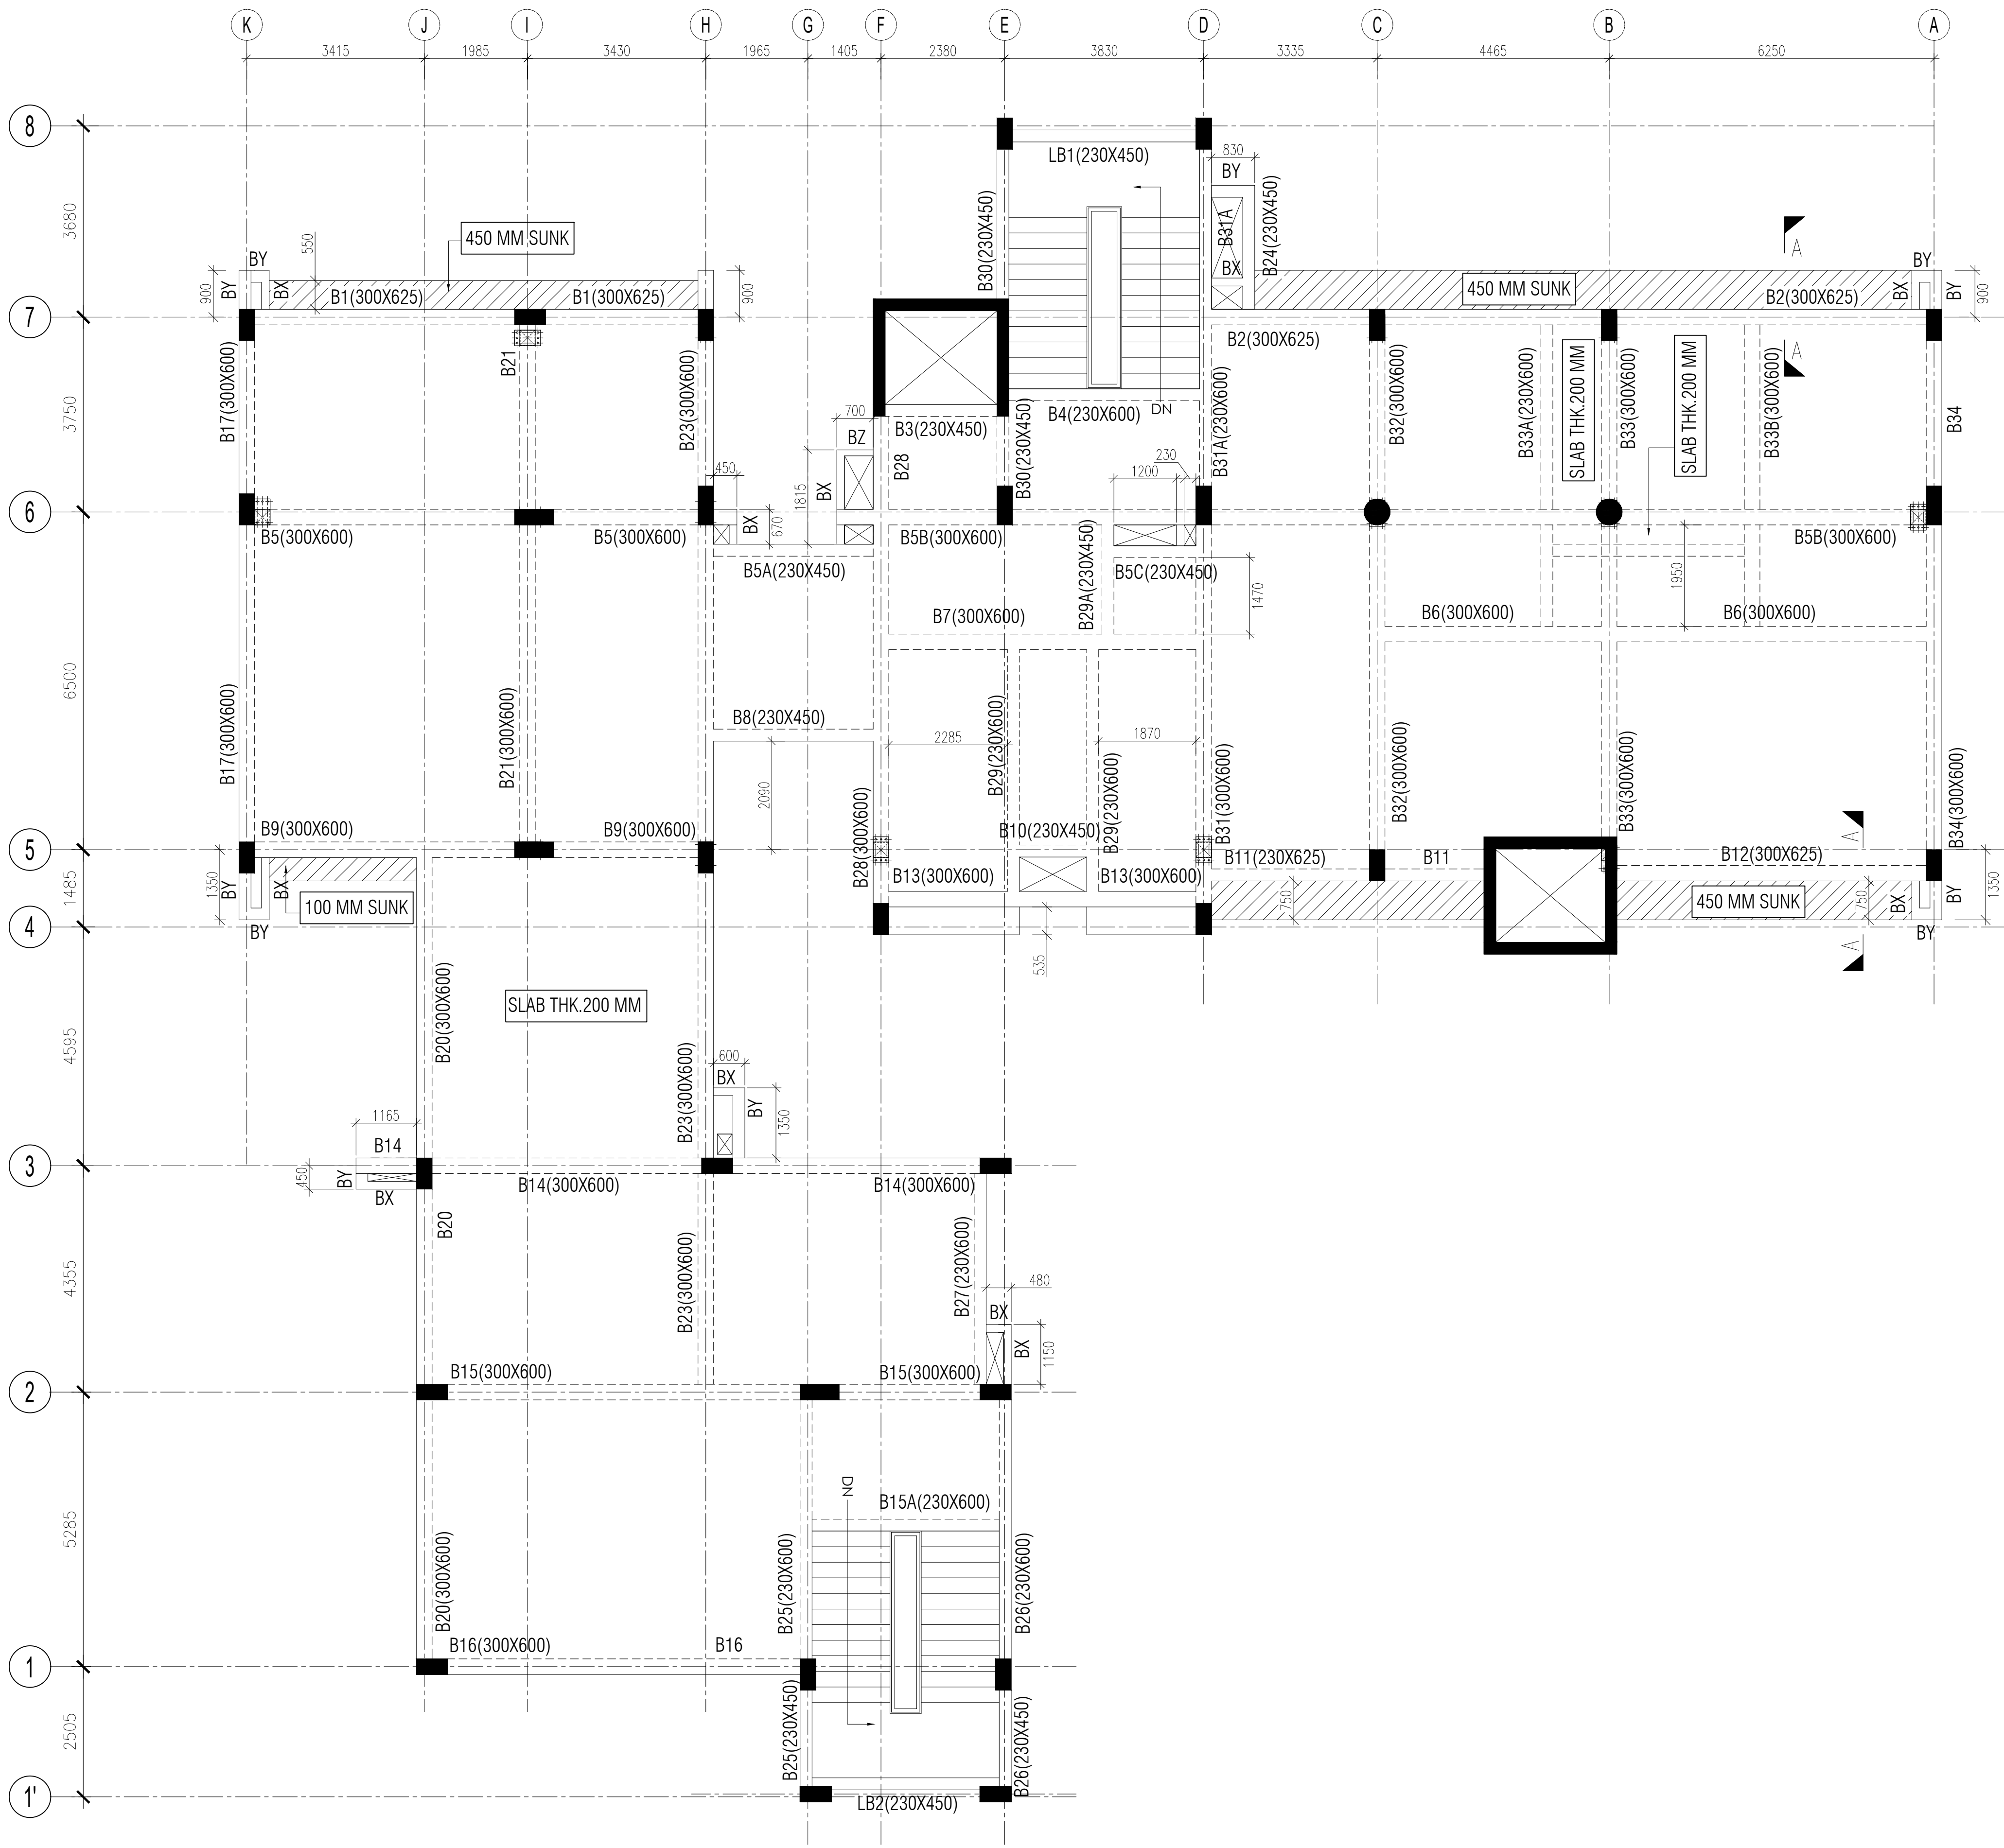

THIRD FLOOR ROOF FRAMING PLAN
ALL SLAB SHALL BE 175MM THK. U.N.O.

LEGENDS :

REVISION NOTES :		
No.	REVISION	DESCRIPTION
7.	R7	FRAMING PLAN REVISED

PROJECT:
SOUTH AFRICA HIGH COMMISSION

PROJECT OWNER/ DEVELOPER:
INTERNATIONAL RELATIONS & COOPERATION, REPUBLIC OF SOUTH AFRICA

ARCHITECT:
Spaces Architecture Studio
V-12/23 DLF-3, Gurugram.
Ph.: 0124-4734320
e-mail: contact@studiosas.in
https://www.studiosas.in

STRUCTURAL CONSULTANT:
JAITLEY ASSOCIATES
E-60, 2ND FLOOR MASJID MOTH
GREATER KAILASH-III
NEW DELHI-110048
PHONE NO-011-40569877
E-mail: njaitly49@gmail.com

SCALE:-	N.T.S
DRAWN BY:-	INDRAMOHAN
DESIGN BY:-	ASIF
APPROVED BY:-	N.JAITLEY
DATE:-	09-09-2025

PURPOSE OF DWG:

☒ Issued for Tender

☐ Issued for Construction

☐ Issued for Review

☐ Issued for Information

DRAWING TITLE:
STUB COLUMN POSITIONS AT THIRD FLOOR ROOF LVL.

DISCIPLINE : Structure	REV:	
DRAWING NO:		
JA-STR-SAA-(CH)ST-22		