


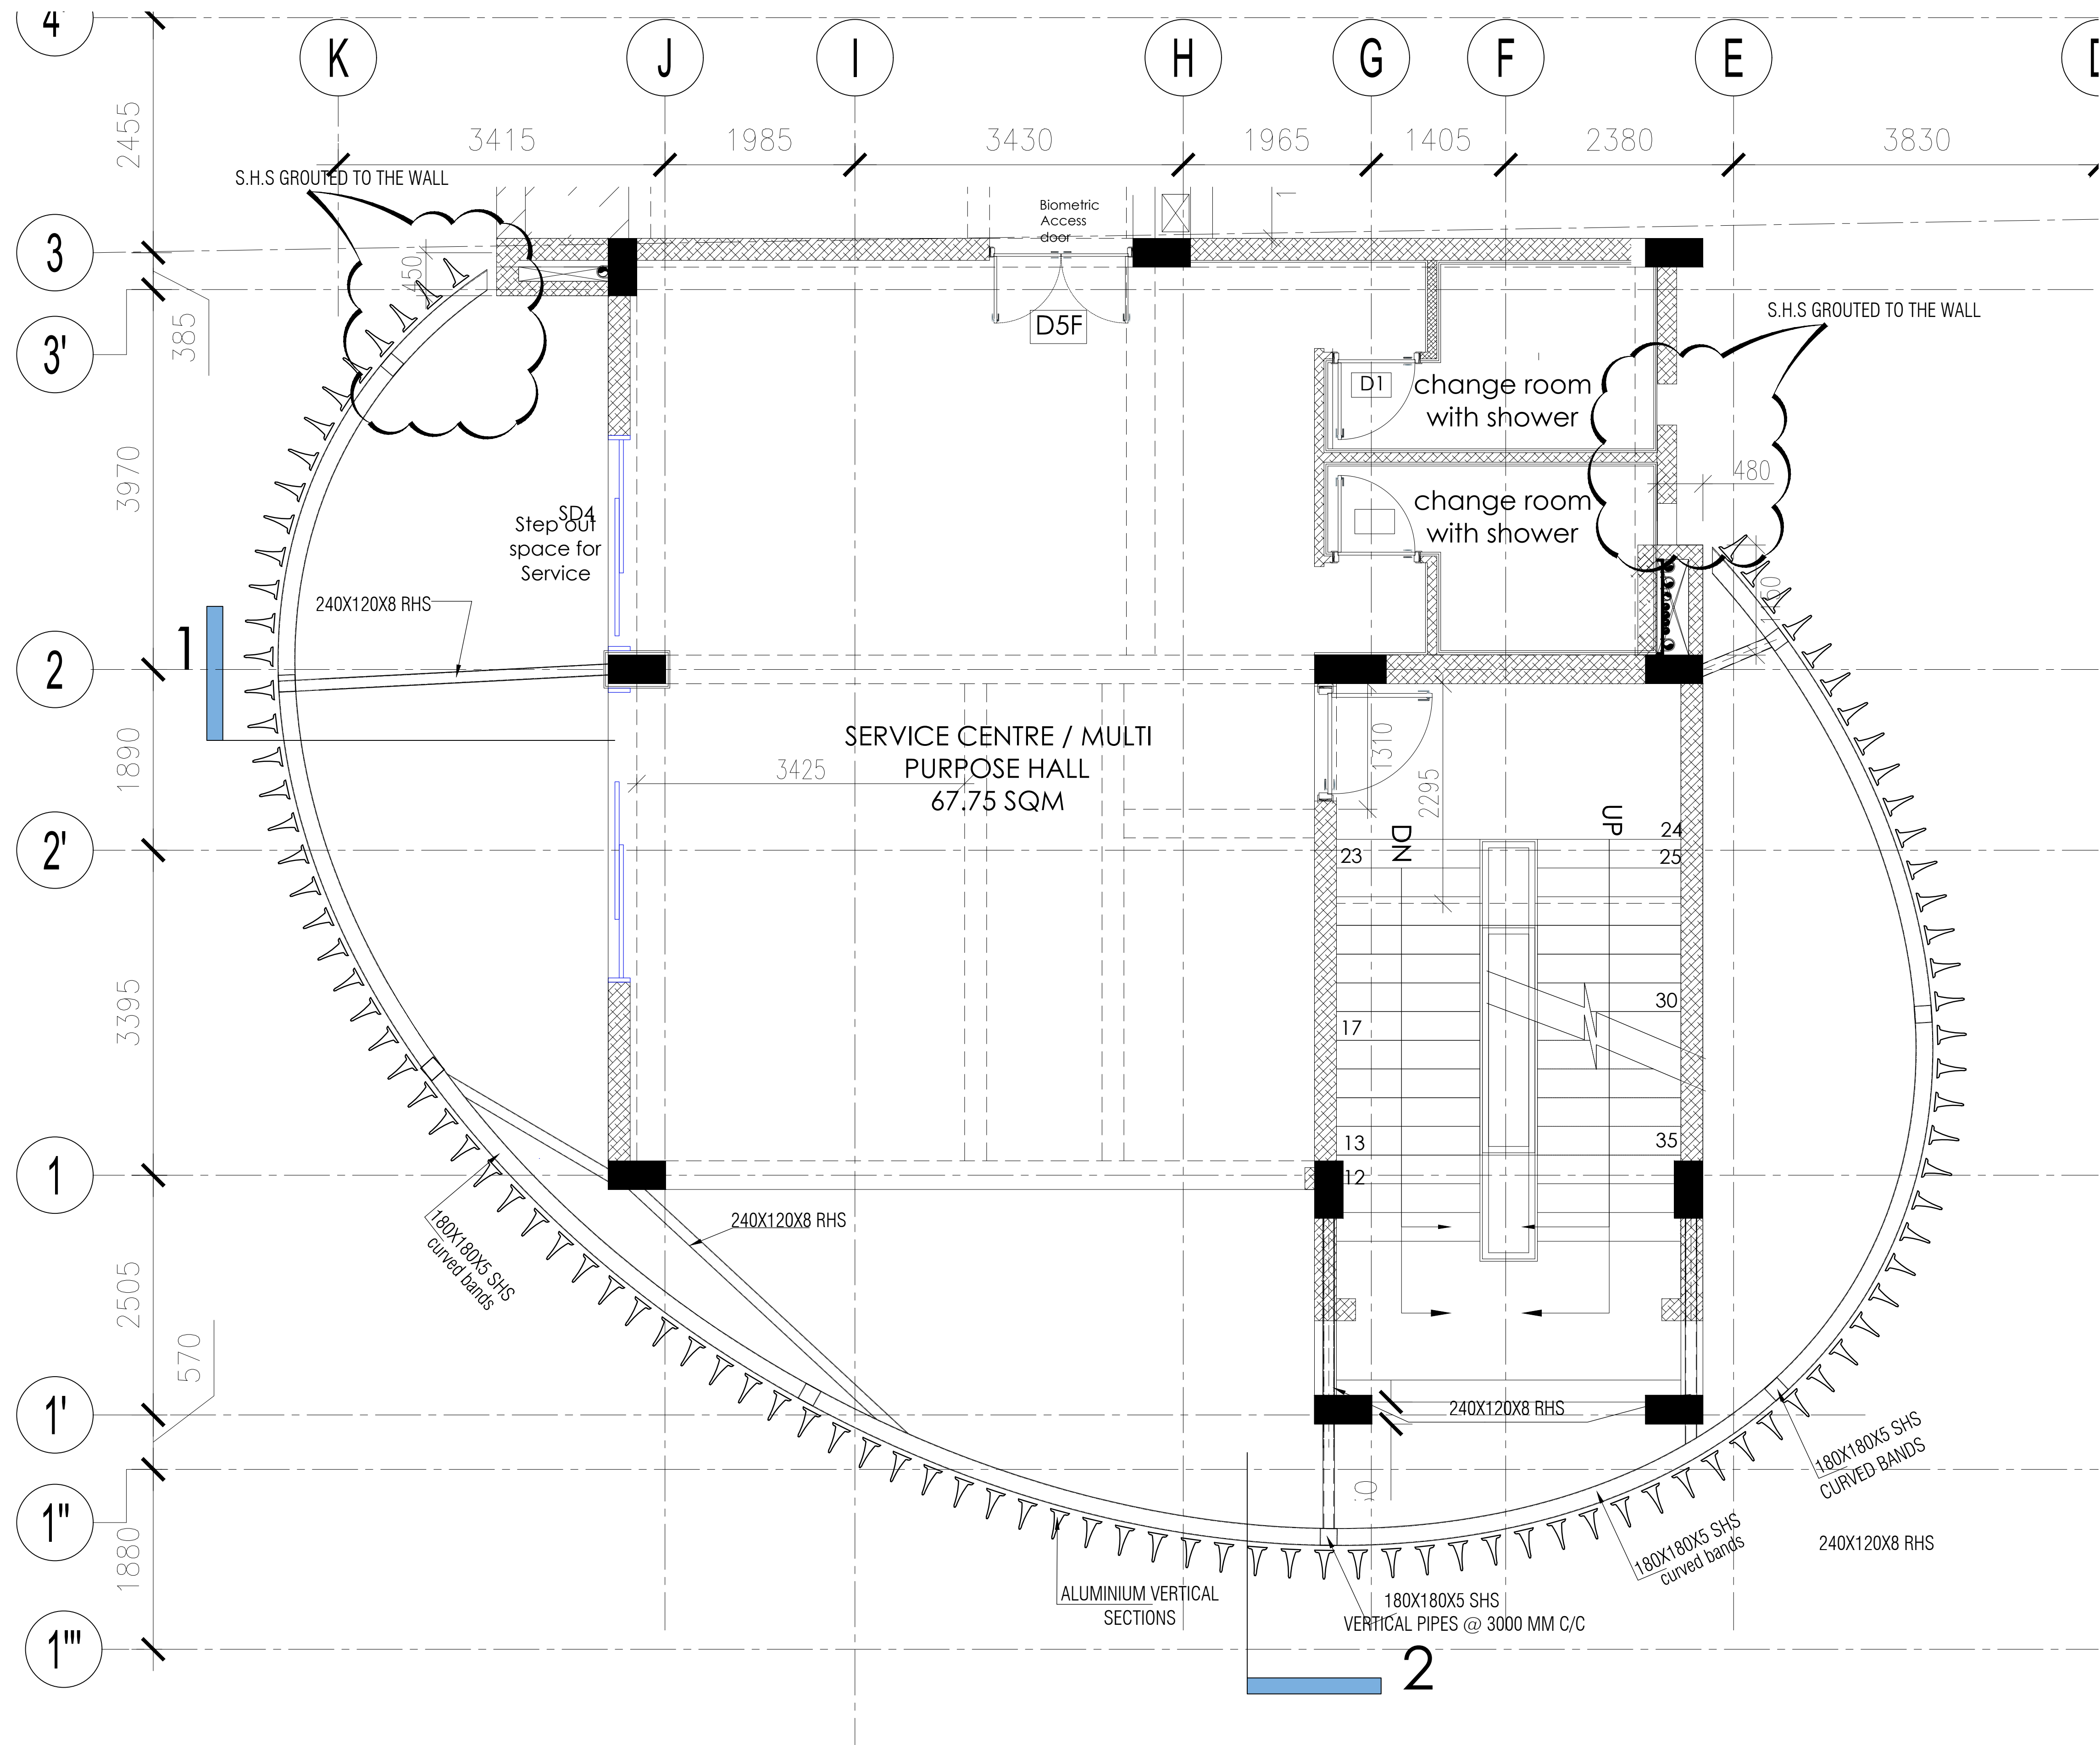

FRAMING PLAN

NOTES :
This drawing is the property of M/s. SPACES ARCHITECTURE STUDIO and it shall not be used, reproduced or modified without written permission. The drawing shall not be scaled, only written dimensions shall be followed.
This drawing supercedes all previous drawings issued for the information contained in the drawing.
All discrepancies shall be brought to the notice of the architects before execution of the work.
Any modifications at site w/o prior written information to the Architect are the responsibility of the Owner.

REVISION NOTES :	
No.	REVISION DESCRIPTION

PROJECT:
SOUTH AFRICA HIGH COMMISSION

PROJECT OWNER/ DEVELOPER:
INTERNATIONAL RELATIONS & COOPERATION, REPUBLIC OF SOUTH AFRICA

ARCHITECT:
Spaces Architecture Studio
V-12/23 DLF-3, Gurugram.
Ph. : 0124-4734320
e-mail: contact@studiosas.in
<https://www.studiosas.in>

STRUCTURAL CONSULTANT:
JAITLEY ASSOCIATES
E-60, 2ND FLOOR MASJID MOTH
GREATER KAILASH-III
NEW DELHI-110048
PHONE NO-011-40569877
E-mail: njaitly49@gmail.com

SCALE:-	N.T.S
DRAWN BY:-	INDRAMOHAN
DESIGN BY:-	ASIF
APPROVED BY:-	N.JAITLY
DATE:-	09-09-2025

PURPOSE OF DWG:
☒ Issued for Tender
☐ Issued for Construction
☐ Issued for Review
☐ Issued for Information

DRAWING TITLE:
ELLIPTICAL STRUCTURE FRAMING PLAN

DISCIPLINE : Structure	REV: N
DRAWING NO: JA-STR-SAA-ST-30	