

1st. Floor Str. Lvl.
(+2080mm

EXT. LINTEL VL.
(+800mm
LINTEL VL.
(+500mm


NGL.

SILL LVL.
(-)700mm

Basin Mixer - Wall
Mount
Counter top Basin
Vanity with stone top

G. Floor Finish Lvl.
(-)1900mm

G. Floor Str. Lvl
(-)2000mm

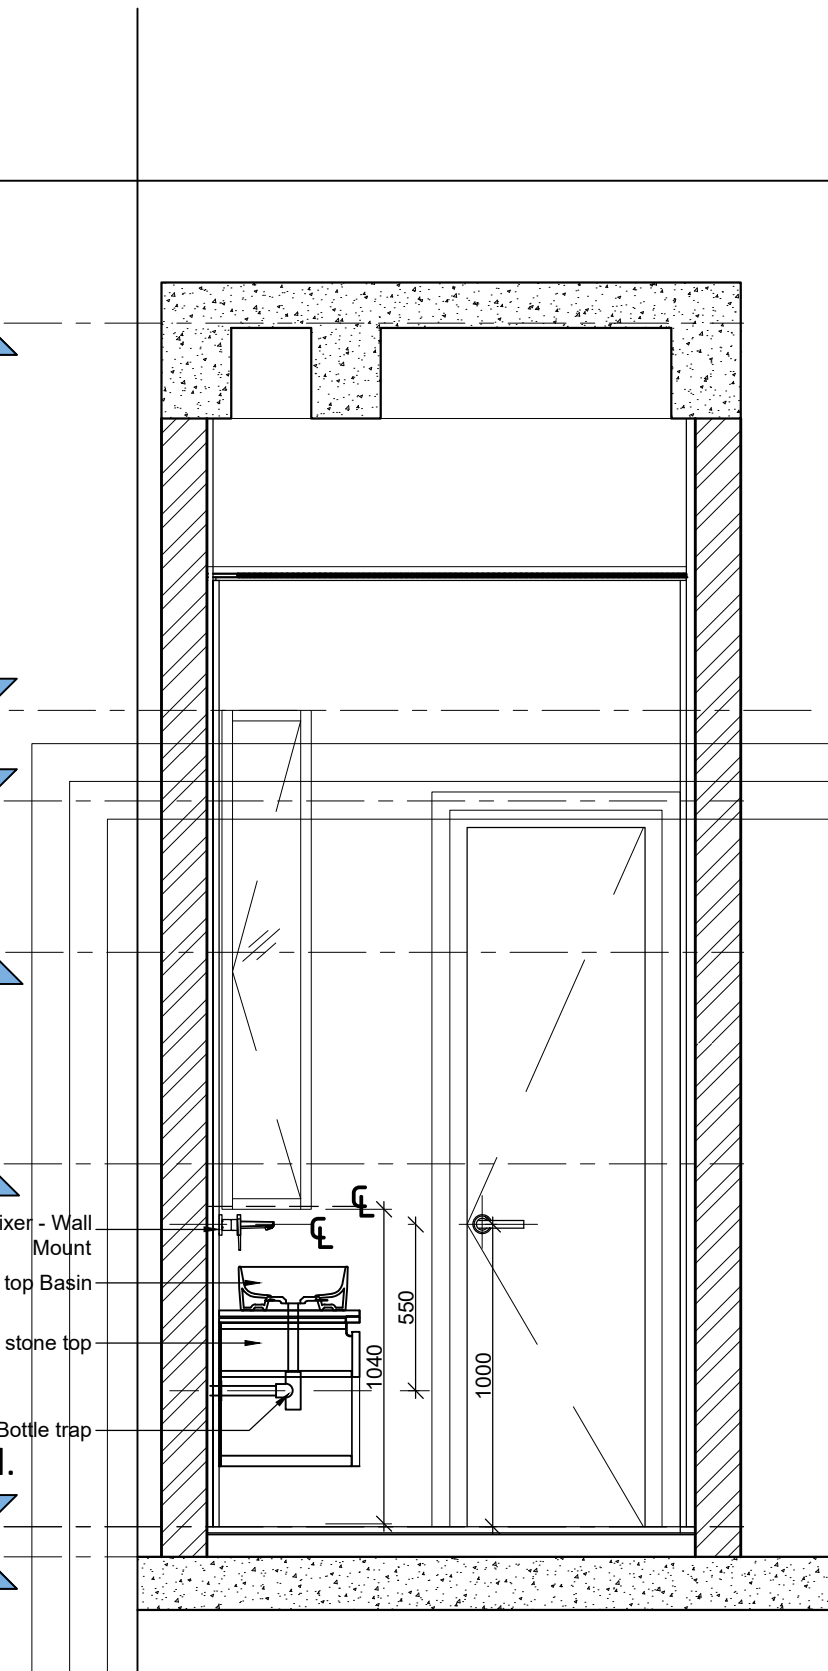

ELEVATION A
SCALE - 1:25

1st. Floor Str. Lvl.
(+2080mm

EXT. LINTEL VL.
(+800mm
LINTEL VL.
(+500mm


NGL.

SILL LVL.
(-)700mm


Concealed
Cistern

G. Floor Finish Lvl.
(-)1900mm


G. Floor Str. Lvl
(-)2000mm

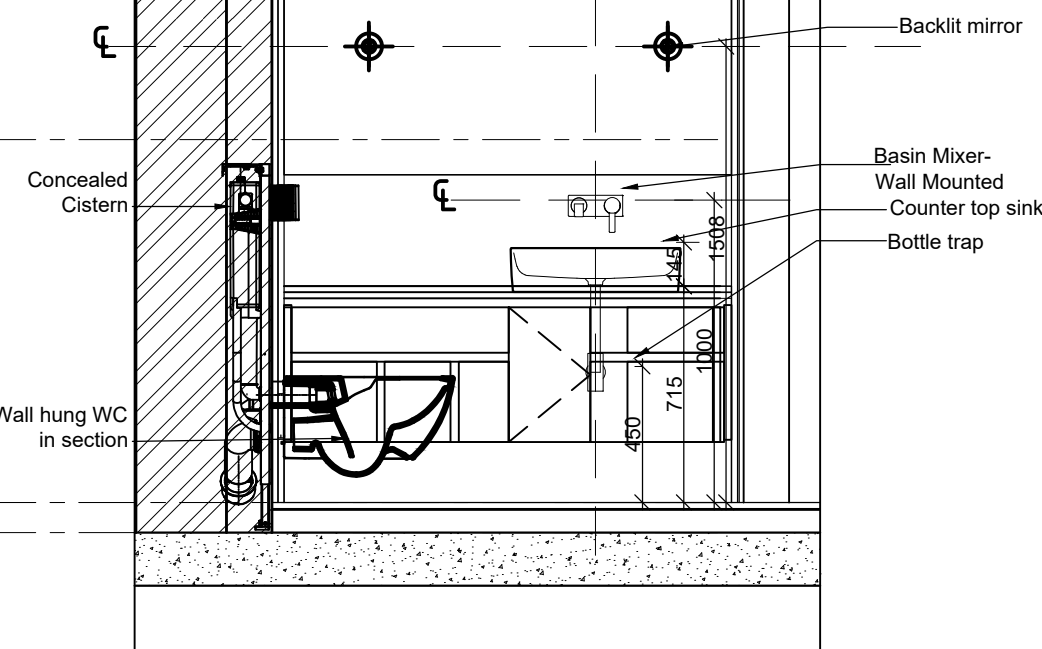


ELEVATION B
SCALE - 1:25

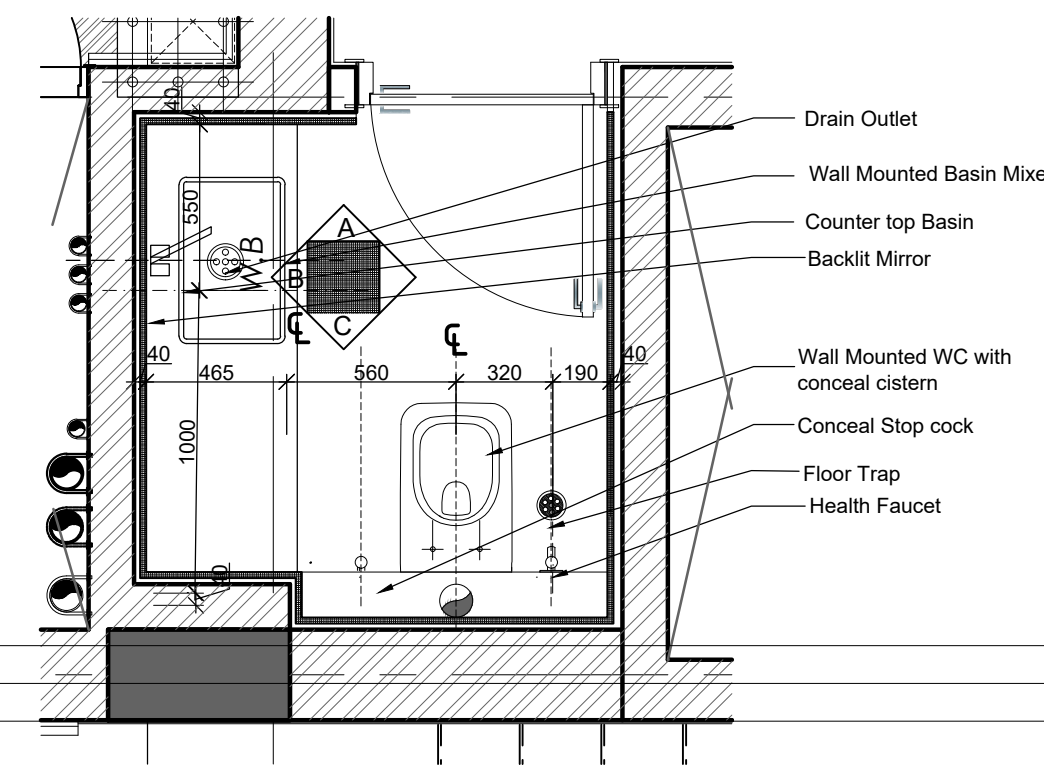

POWDER TOILET GF : PLAN
SCALE - 1:25

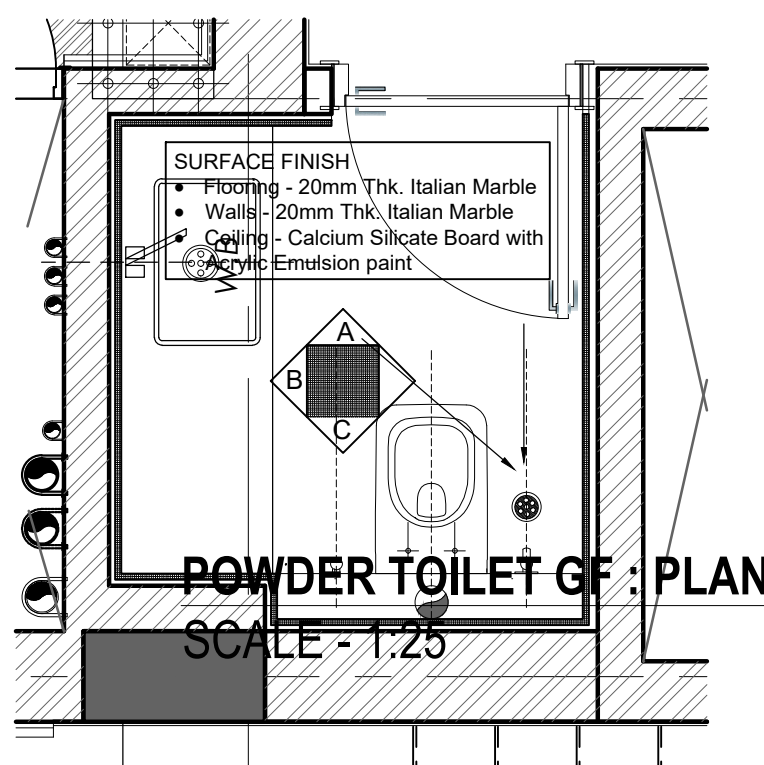

POWDER TOILET GF : FINISH PLAN
SCALE - 1:25

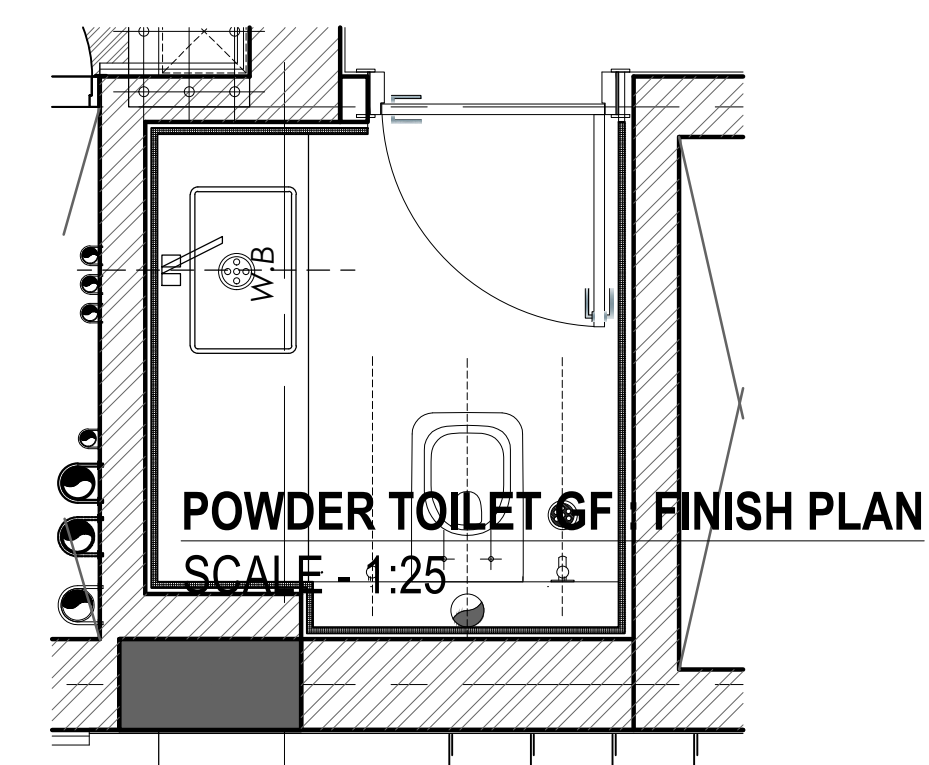

POWDER TOILET GF: LIGHTING, VENTILATION
SCALE - 1:25

ELEVATION A
SCALE - 1:25

ELEVATION B
SCALE - 1:25

1st. Floor Str. Lvl.
(+2080mm

EXT. LINTEL VL.
(+800mm
LINTEL VL.
(+500mm


NGL.

SILL LVL.
(-)700mm

Flush Plate
Concealed Cistern
Angle Valve for Health
Faucet
Wall Hung WC

G. Floor Finish Lvl.
(-)1900mm

G. Floor Str. Lvl
(-)2000mm

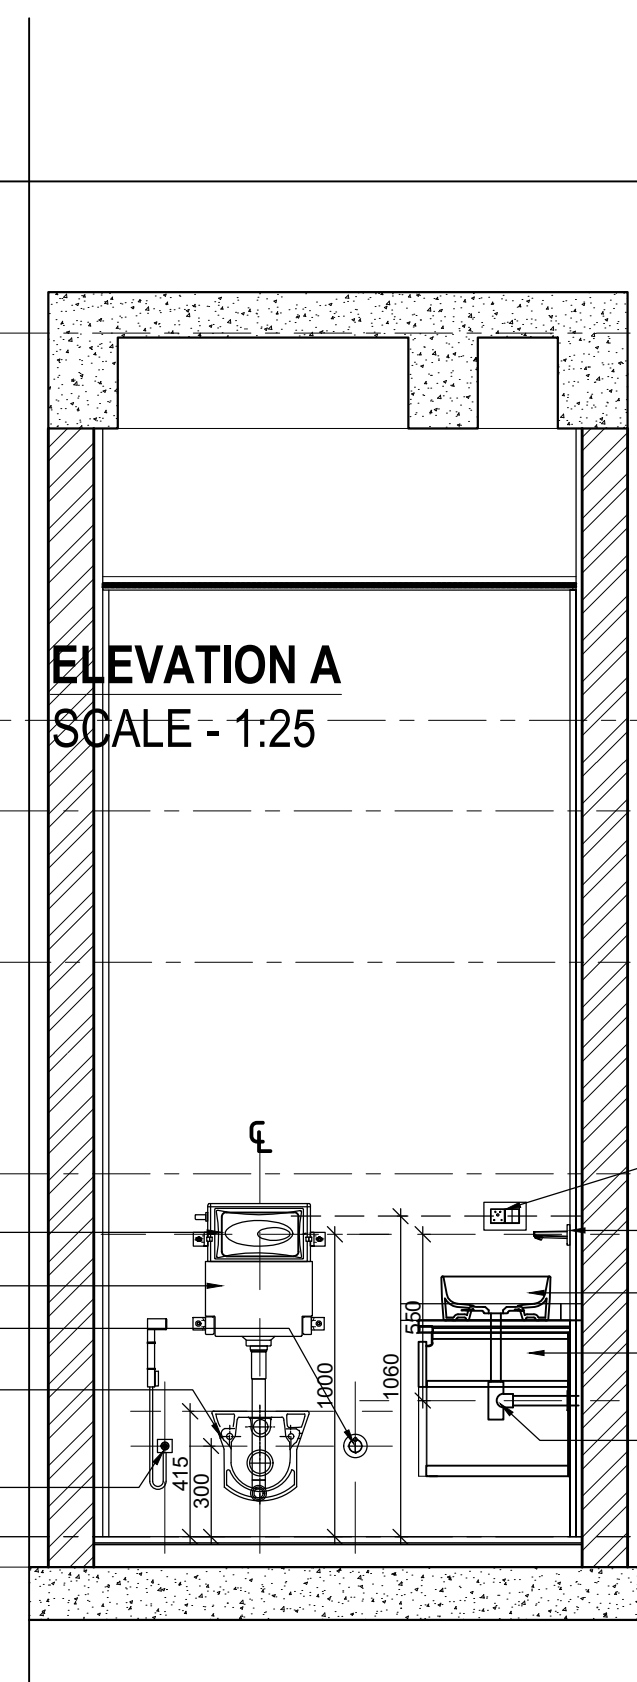

1x6A switch + 1x6A
switch&socket
Basin Mixer - Wall
Mount
Counter top Basin
Vanity with stone top
Bottle trap

SECTION- C

ELEVATION C
SCALE - 1:25

NOTES :

This drawing is the property of M/S. SPACES
ARCHITECTURE STUDIO and it shall not be used,
reproduced or modified without written permission.
The drawing shall not be scaled, only written dimensions
shall be followed.
This drawing supercedes all previous drawings issued for
the information contained in the drawing.
All discrepancies shall be brought to the notice of the
architect's before execution of the work.
Any modifications at site w/o prior written information to
the Architect are the responsibility of the Owner.

CONSTRUCTION NOTES :

- ALL OPENINGS SHALL HAVE A 100 MM
RCC JAMB; REFER TO JAMB DETAILS.
- ALL OPENING SIZES PROVIDED ARE
ROUGH OPENING SIZES

LEGENDS :

REVISION NOTES :

No.	DETAIL	DESCRIPTION

PROJECT:

SOUTH AFRICA HIGH
COMMISSION

PROJECT OWNER/
DEVELOPER:

INTERNATIONAL
RELATIONS &
COOPERATION,
REPUBLIC OF SOUTH
AFRICA

ARCHITECT:

Spaces Architecture Studio
V-12/23 DLF-3, Gurugram.
Ph.: 0124-4734320
e-mail: contact@studiosas.in
<https://www.studiosas.in>

CONSULTANT:

PURPOSE OF DWG:

- ☐ Issued for Tender
- ☐ Issued for Construction
- ☐ Issued for Review
- ☐ Issued for Information

DRAWING TITLE:

Residence : Powder
GF Toilet Elevations,
Lighting & Ventilation

DISCIPLINE : ARCHITECTURE 16.10.25

DRAWING NO: SAS/SA/STAGE4/A
(RES)7.5 & 7.6

REV: N

