



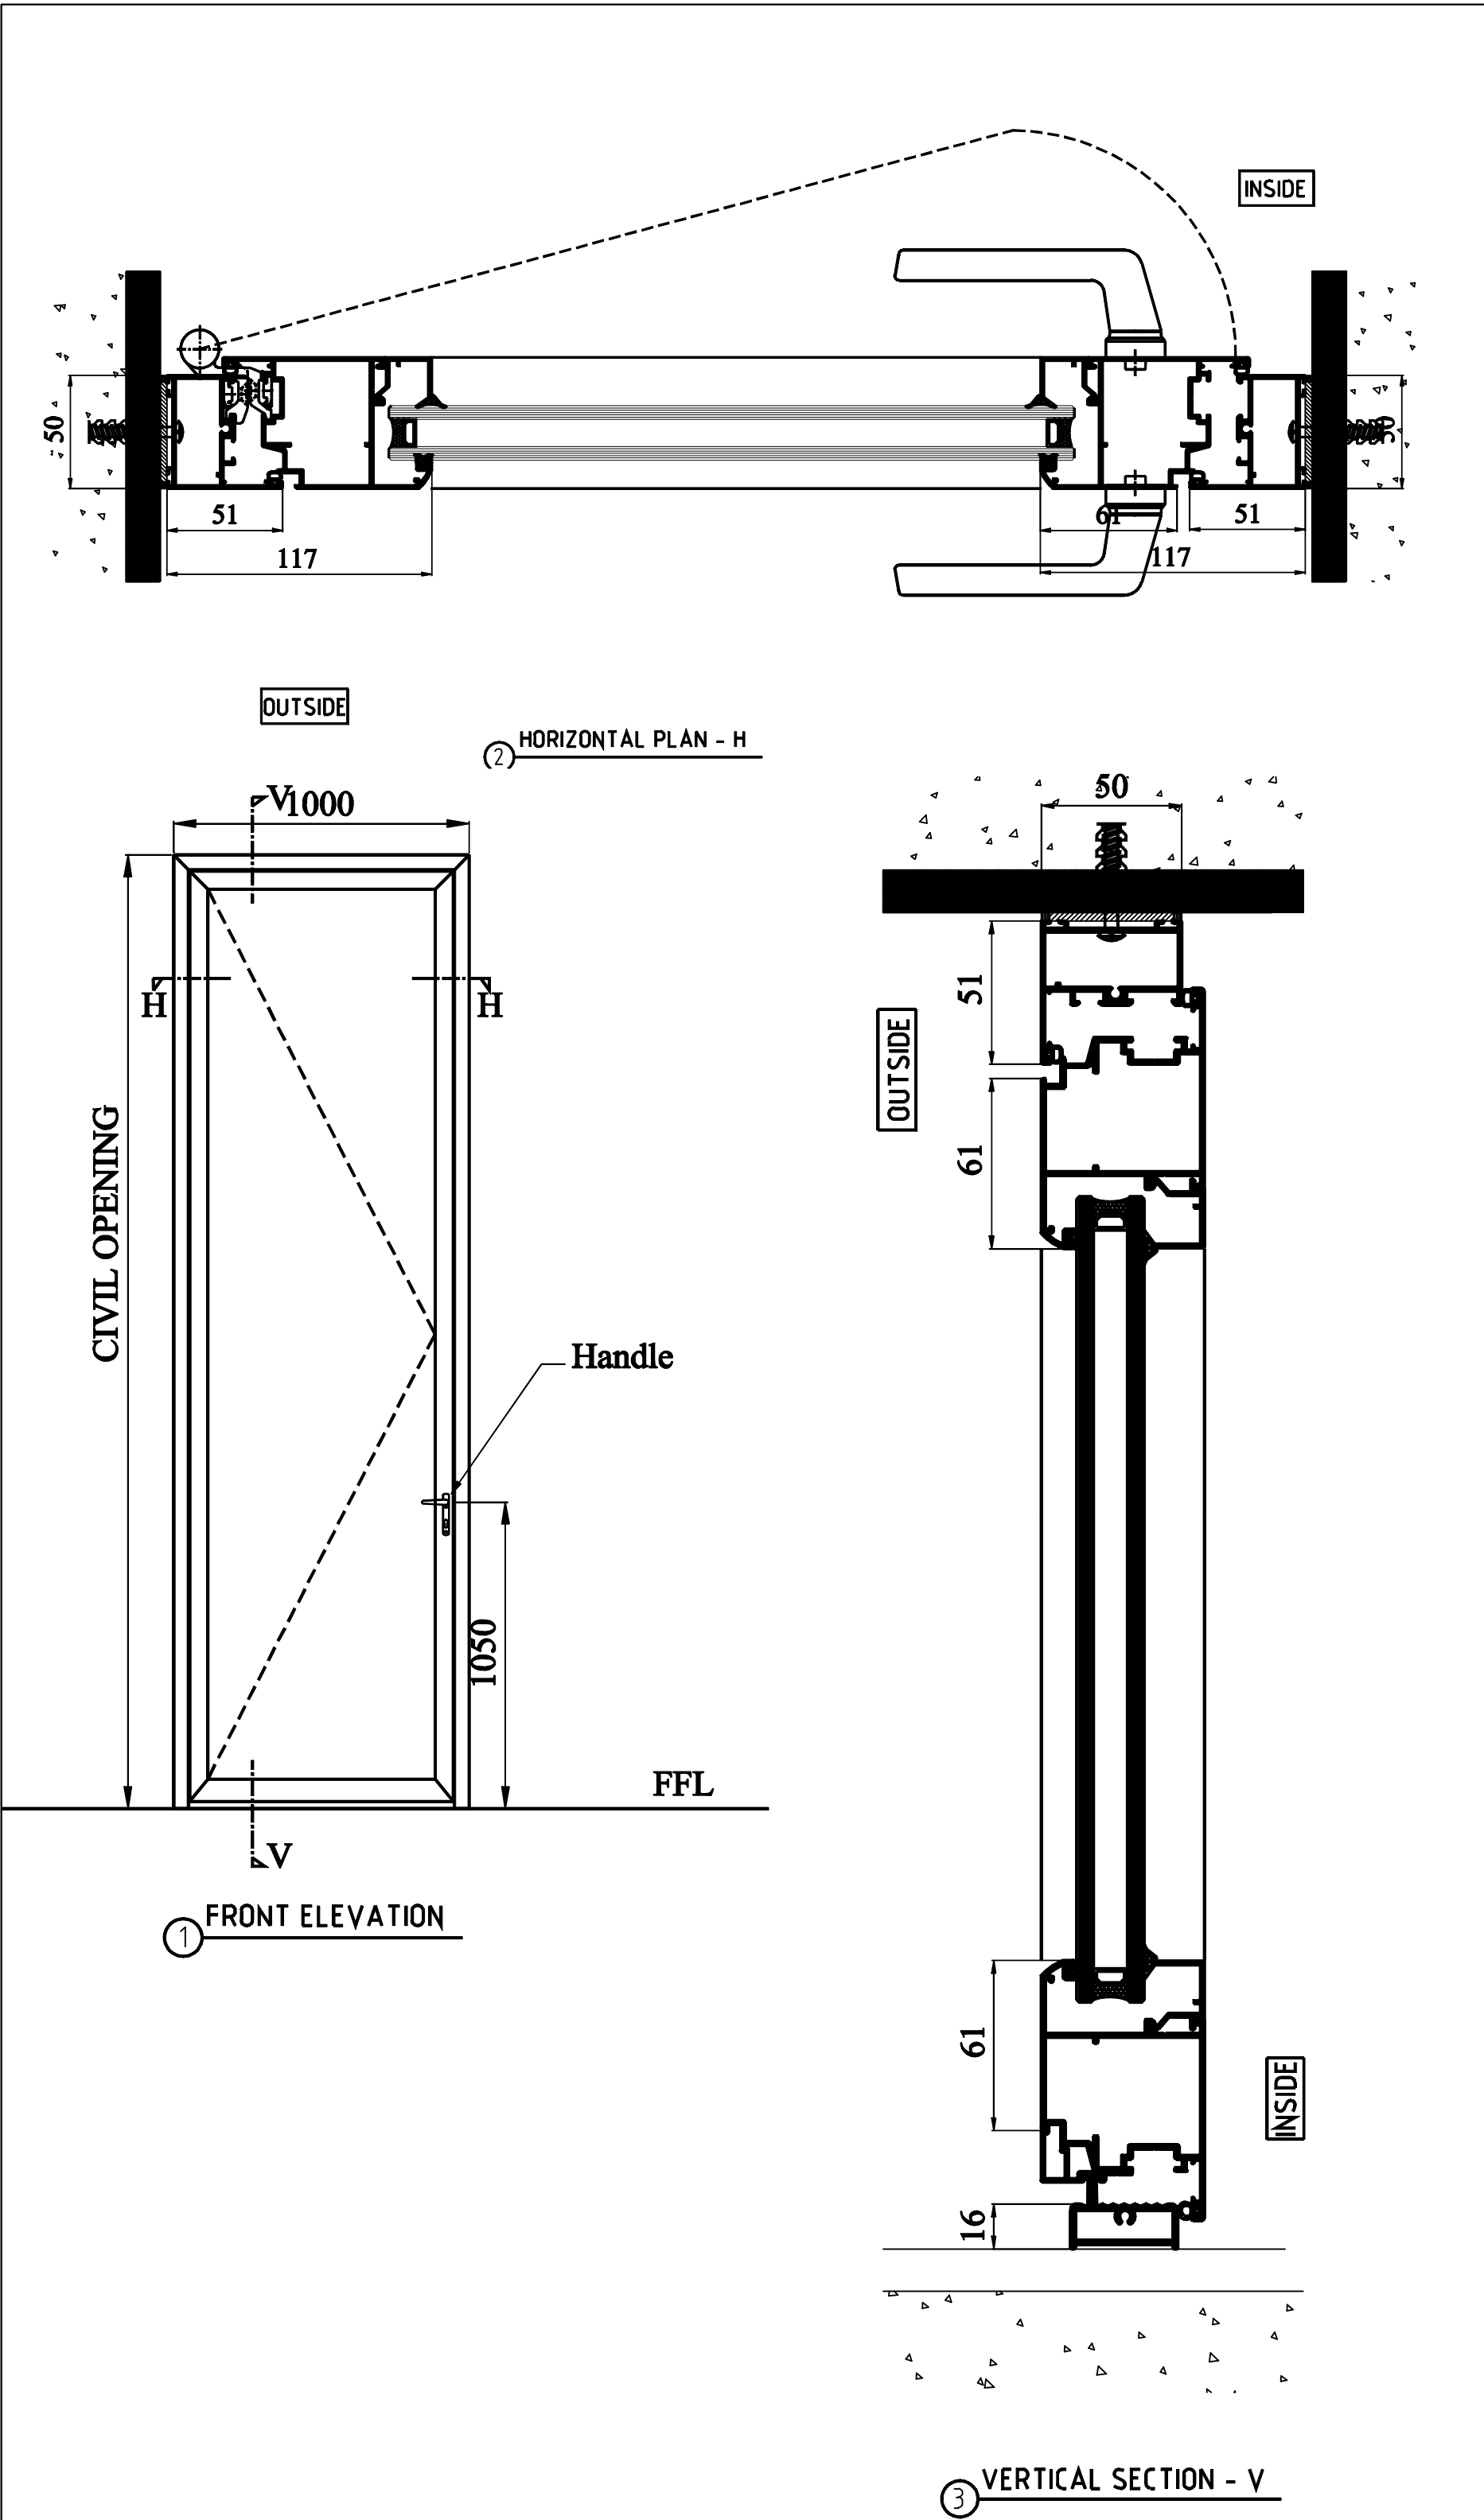

OPENING DETAILS:		CASEMENT ALUMINIUM DOOR/WINDOW	
1.	DOOR STRUCTURE:	2.5 mm thk Aluminium Profile	
2.	DOOR SKIN:		
3.	DOOR FINISH:	Powder Coated Aluminium RAL Profile	
4.	DOOR FRAME STRUCTURE:	2.5 mm thk Aluminium Profile	
5.	DOOR FRAME FINISH:	Powder Coated Aluminium Profile	
	GLAZING: 24 MM THK(6MM CT+12 MM AIR GAP + 6MM CT)		
HARDWARE SPECIFICATIONS:			
1.	HANDLE: Lever Handle Powder Coated	4.	DOOR CLOSURE:
3.	LOCK: Multi Point Locking System; 5 lever security lock	5.	DOOR SEAL: EPDM seal along Perimeter

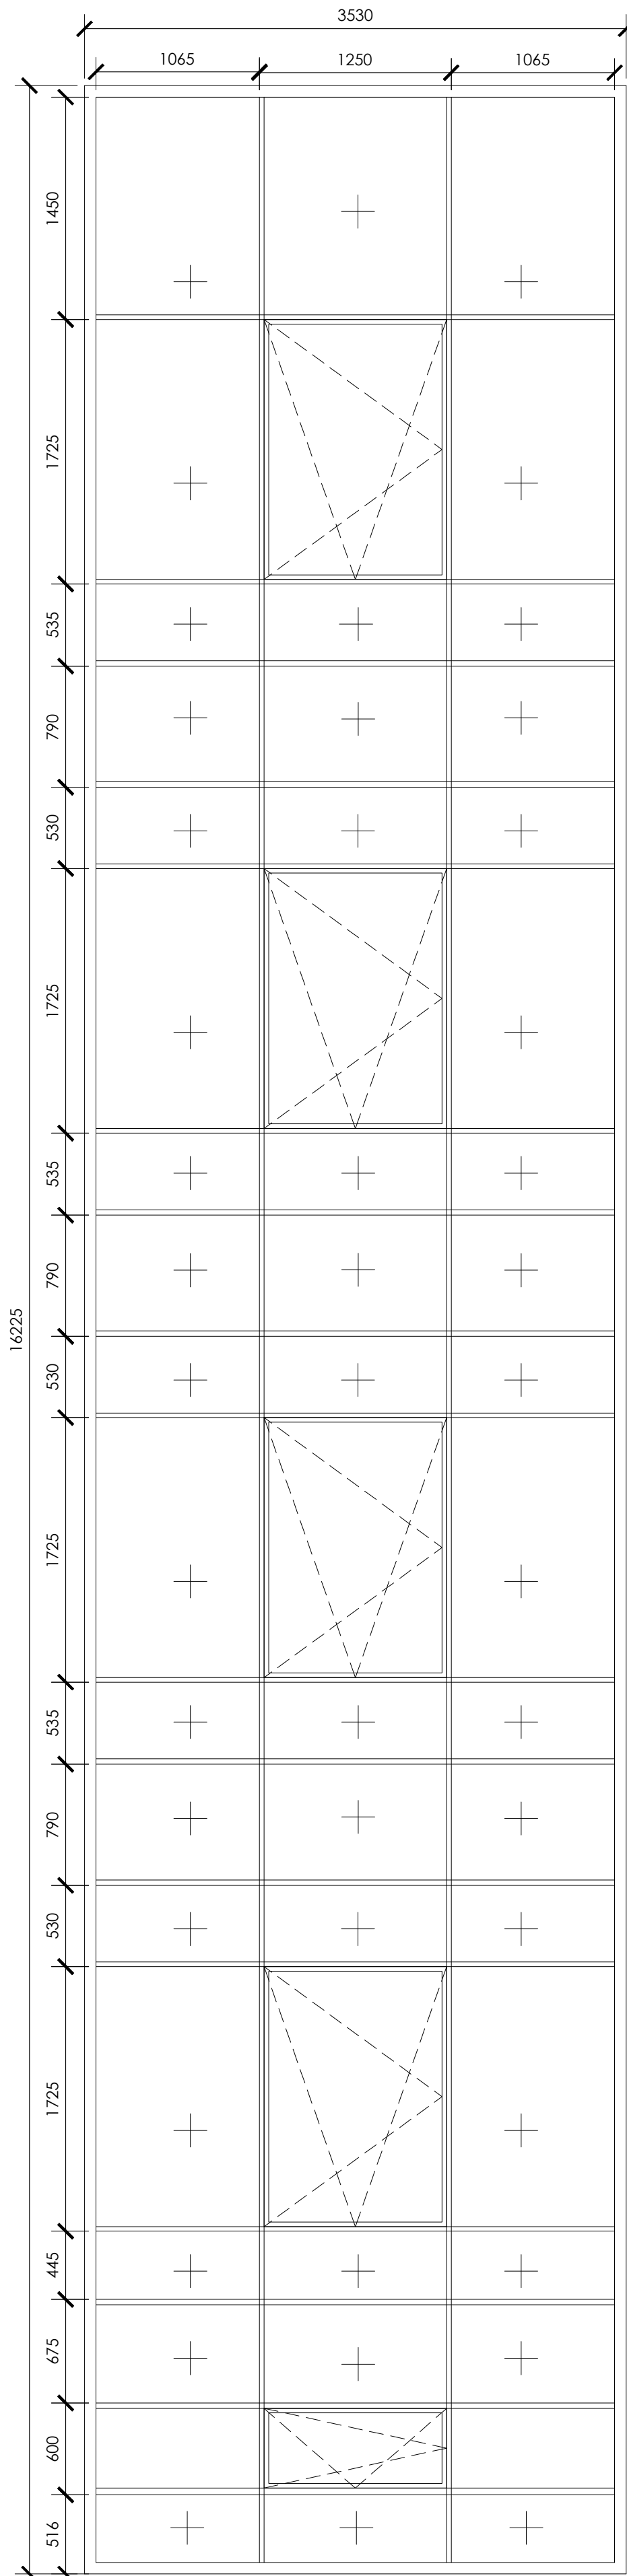

NOTES :

This drawing is the property of M/s. SPACES ARCHITECTURE STUDIO and it shall not be used, reproduced or modified without written permission. The drawing shall not be scaled, only written dimensions shall be followed.

This drawing supercedes all previous drawings issued for the information contained in the drawing.

All discrepancies shall be brought to the notice of the architects before execution of the work.

Any modifications at site w/o prior written information to the Architect are the responsibility of the Owner.

CONSTRUCTION NOTES :

- ALL OPENINGS SHALL HAVE A 100 MM RCC JAMB; REFER TO JAMB DETAILS.
- ALL OPENING SIZES PROVIDED ARE ROUGH OPENING SIZES

LEGENDS :

S.NO.	DOOR/WINDOW	SIZE	SILL LV. (MM)	INTRL LV. (MM)
1	D1	900X2400	00	2400
2	D2	1200X2400	00	2400
3	D3	800X2400	00	2400
4	D4	1050X2400	00	2400
5	D5	1800X2400	00	2400
6	D6	2500X2400	00	2400
7	D7	900X2400	00	2400
8	D7F,D7F'	1200X2400	00	2400
9	D4F,D4F'	1050X2400	00	2400
10	D6F	1800X2400	00	2400
11	DW4	1050X2400	00	2400
12	DW5	1800X2400	00	2400
13	DW6	1600X2400	00	2400
14	DW7	1900X2400	00	2400
15	DW7'	1900X2400	00	2750
15	SD1,SD1'	6630X2400	00	2400
16	SD2	2800X2400	00	2400
17	SD3	2330X2400	00	2400
18	SD4	2230X2400	00	2400
19	SD5	3000X2400	00	2400
20	W1	600X2250	150	2400
21	W2	600X1150	1250	2400
23	W3	430X2250	150	2400
24	W4	1670X2250	150	2400
25	W5	1700X600	500	1100
26	W5A	1700X1400	1000	2400
27	W6	2975X600	1800	2400
28	W7	1400X650	2100	2550
29	S	1220X2200	0	2200
30	FW1,FW1B	3000X2600	150	2750
31	FW1A	3000X1400	1000	2400
32	FW2	1200X2250	150	2400
33	FW3	2400X2600	150	2750
34	FW4,FW5,FW6	13100X2600	150	
35	FW5	8000X2600	150	
36	FW6	4000X2250	150	2400
37	FW7,FW7'	1900X2250	150	2400
38	FW8	3700X2250	150	2400
39	FW9,FW9'	5670X2600	150	
40	FW10	2825X2250	150	2400
41	FW11	1050X2250	150	2400
42	FW12	3230X4600		
43	FW13	3500X17000		
44	FW13'	2800X17000		
48	FW14	1790X2250	150	2400
49	FW15	2450X2250	150	2400

REVISION NOTES :

No.	DETAIL	DESCRIPTION

PROJECT:

SOUTH AFRICA HIGH COMMISSION

PROJECT OWNER/ DEVELOPER:

INTERNATIONAL RELATIONS & COOPERATION, REPUBLIC OF SOUTH AFRICA

ARCHITECT:

Spaces Architecture Studio
V-12/23 DLF-3, Gurugram.
Ph.: 0124-4734320
e-mail: contact@studiosas.in
https://www.studiosas.in

CONSULTANT:

PURPOSE OF DWG:

☒ Issued for Tender
☐ Issued for Construction
☐ Issued for Review
☐ Issued for Information

DRAWING TITLE:

DOOR/WINDOW DETAIL

DISCIPLINE : ARCHITECTURE	16.10.25
DRAWING NO: SAS/SA/STAGE4/A (CH.)8.1.10	REV: