




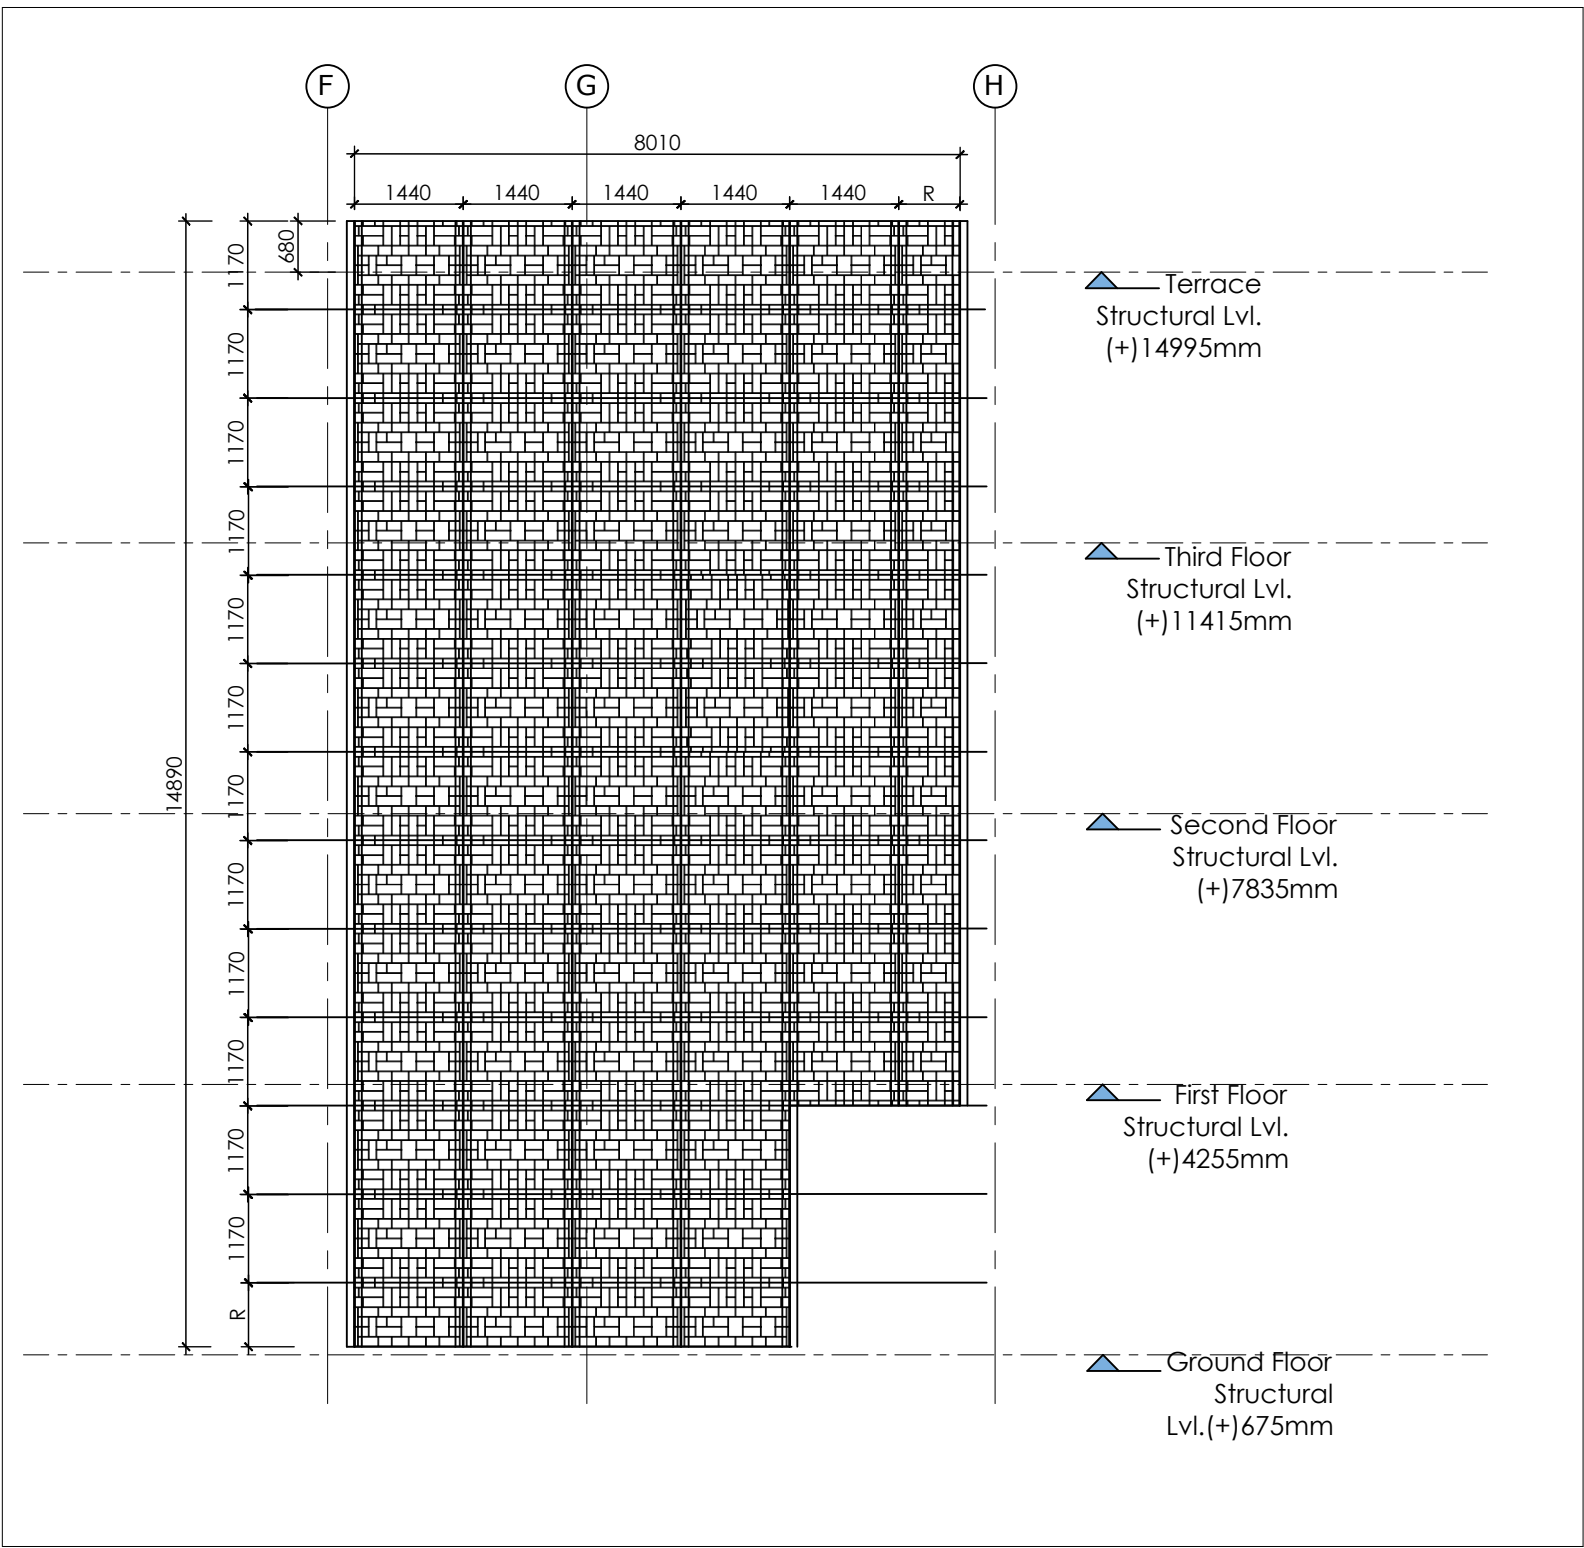


ALUMINIUM SCREEN - NORTH FACADE
SCALE- 1:25

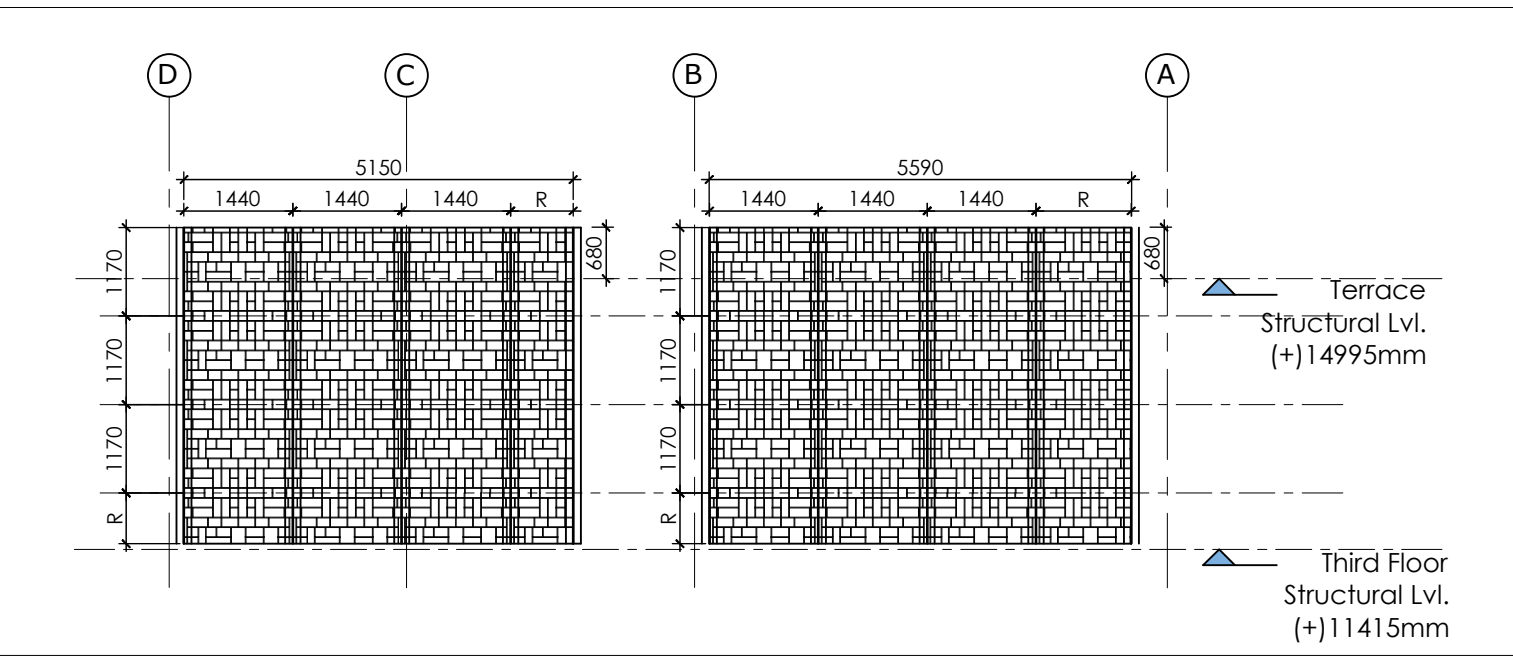


ALUMINIUM SCREEN - SOUTH FACADE
SCALE- 1:25

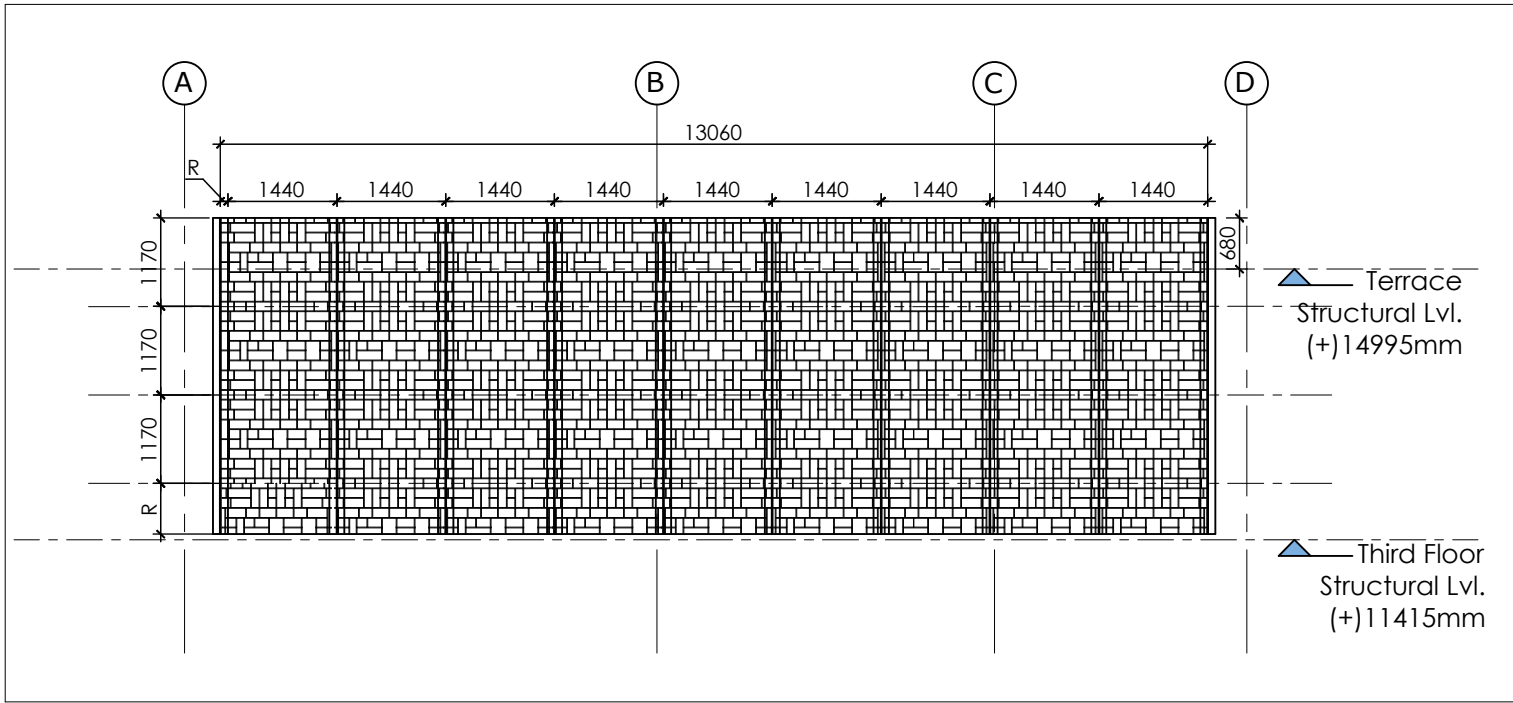


ALUMINIUM SCREEN - NORTH FACADE
SCALE- 1:25

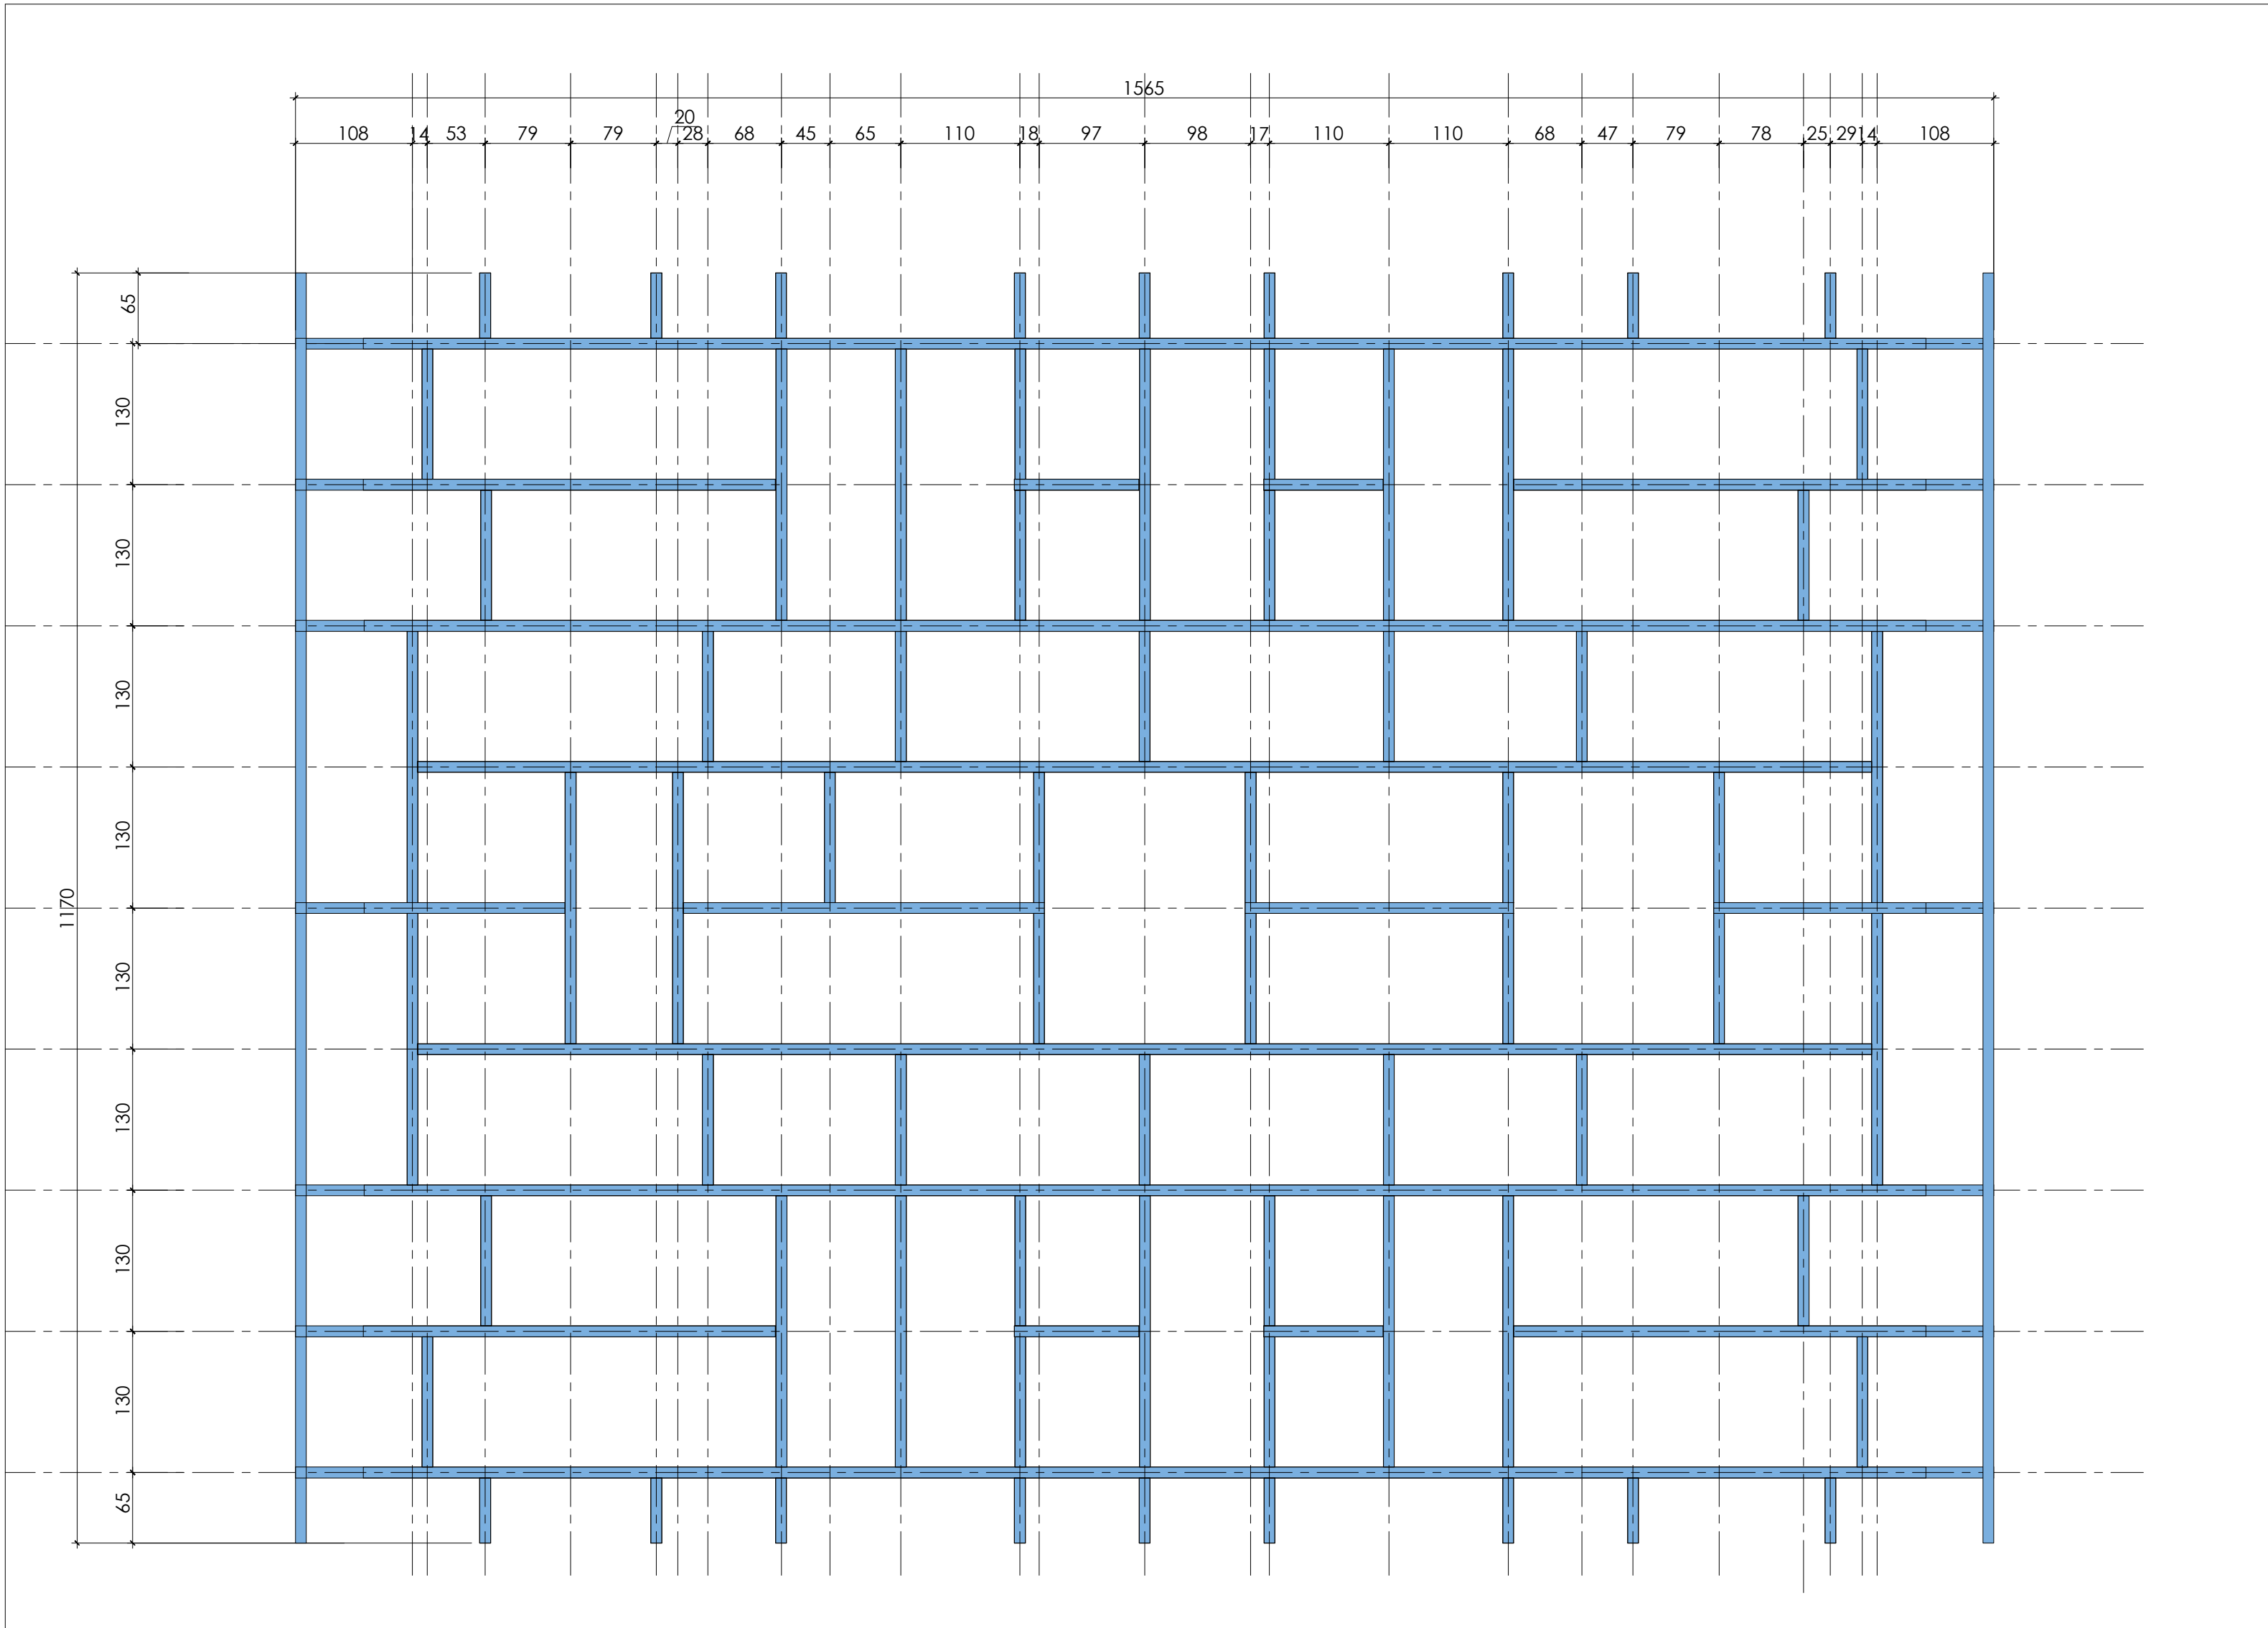


ELEVATION OF REPEATING GEOMETRY- ALUMINIUM SCREEN
1:5

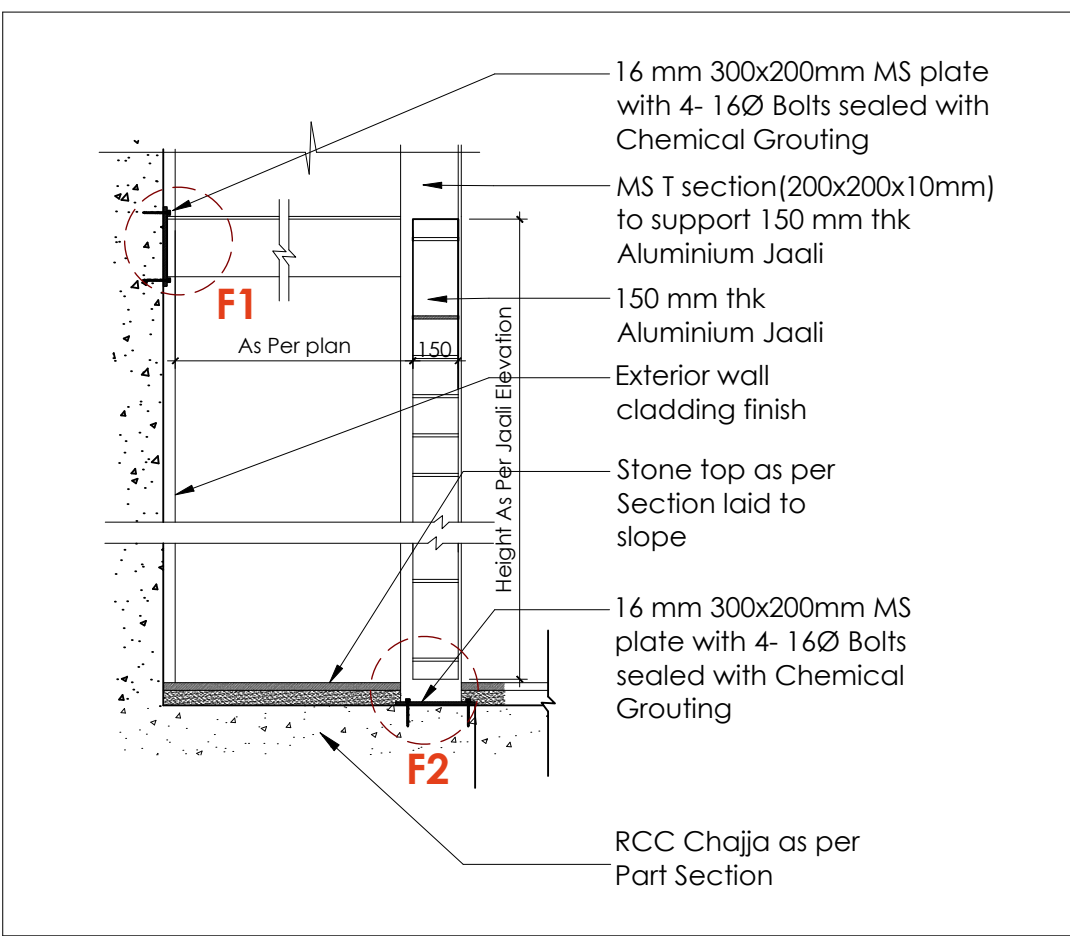


ALUMINIUM SCREEN - FIXTURE DETAIL 1
SCALE- 1:25

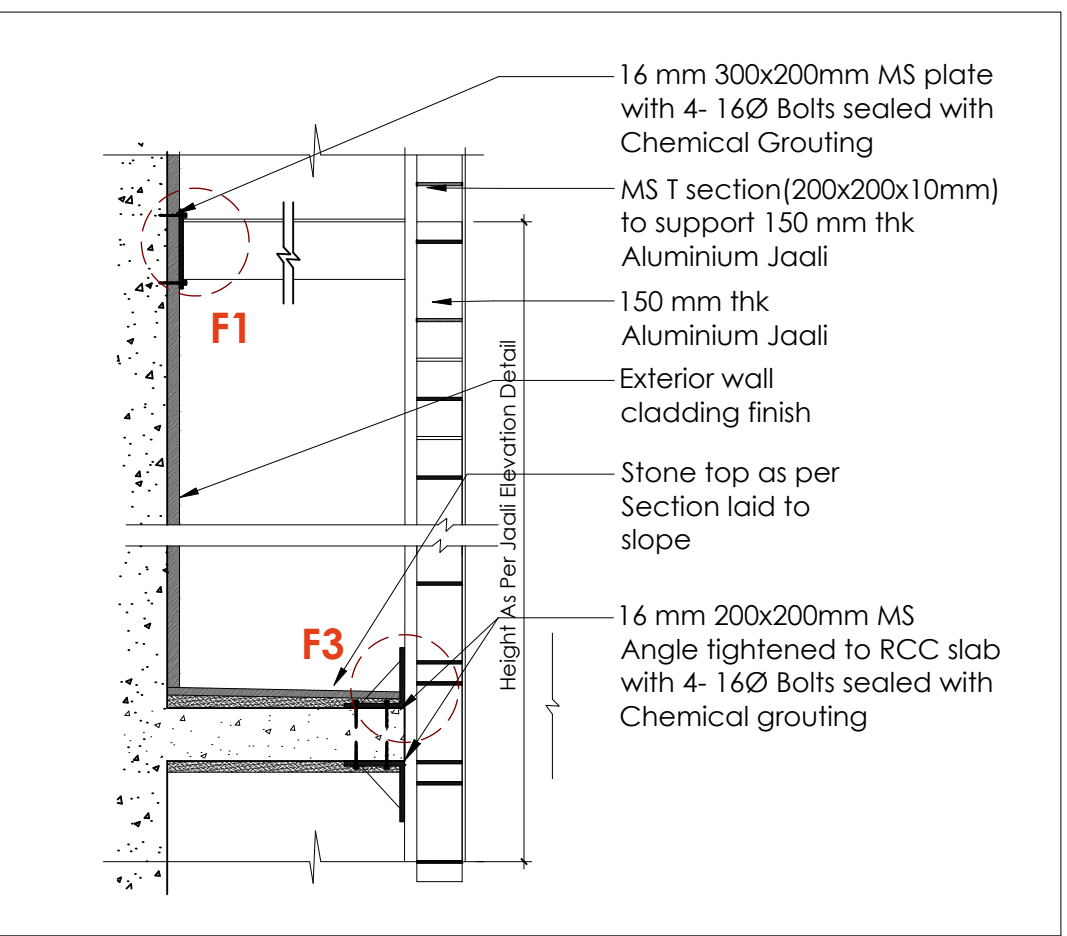


ALUMINIUM SCREEN - FIXTURE DETAIL 2
SCALE- 1:25

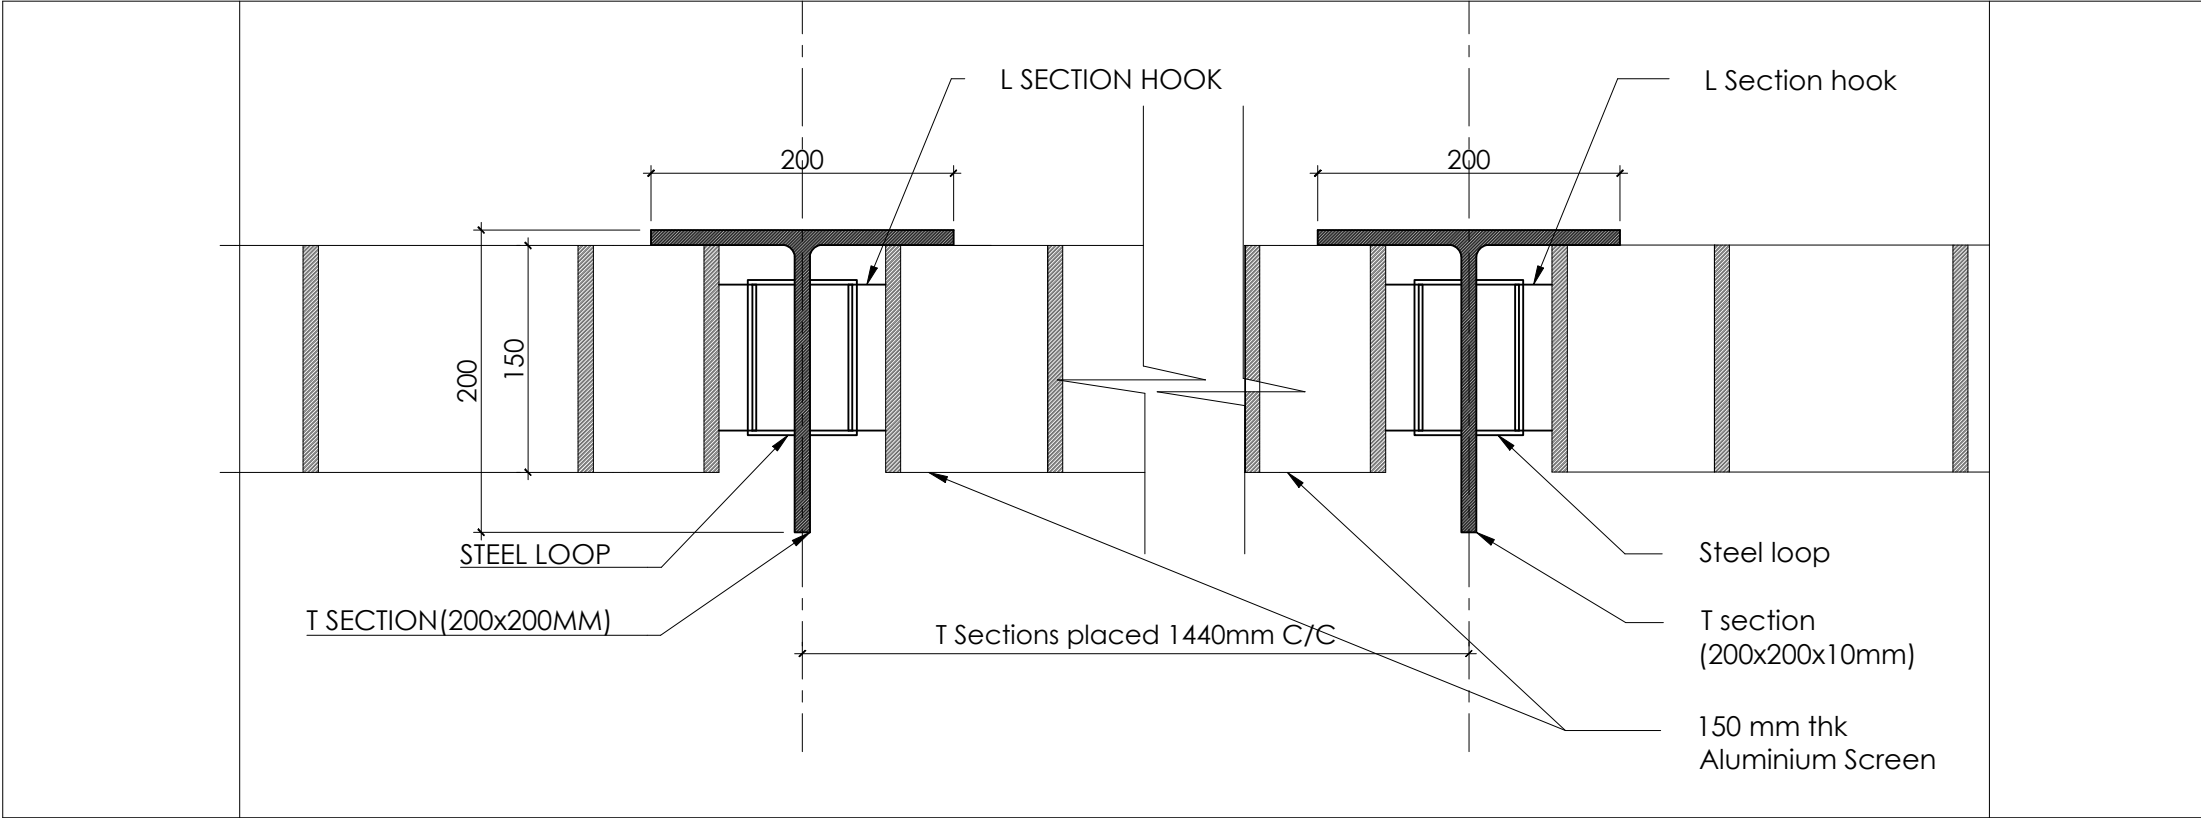


ALUMINIUM SCREEN - FIXTURE DETAIL PLAN
SCALE- 1:5

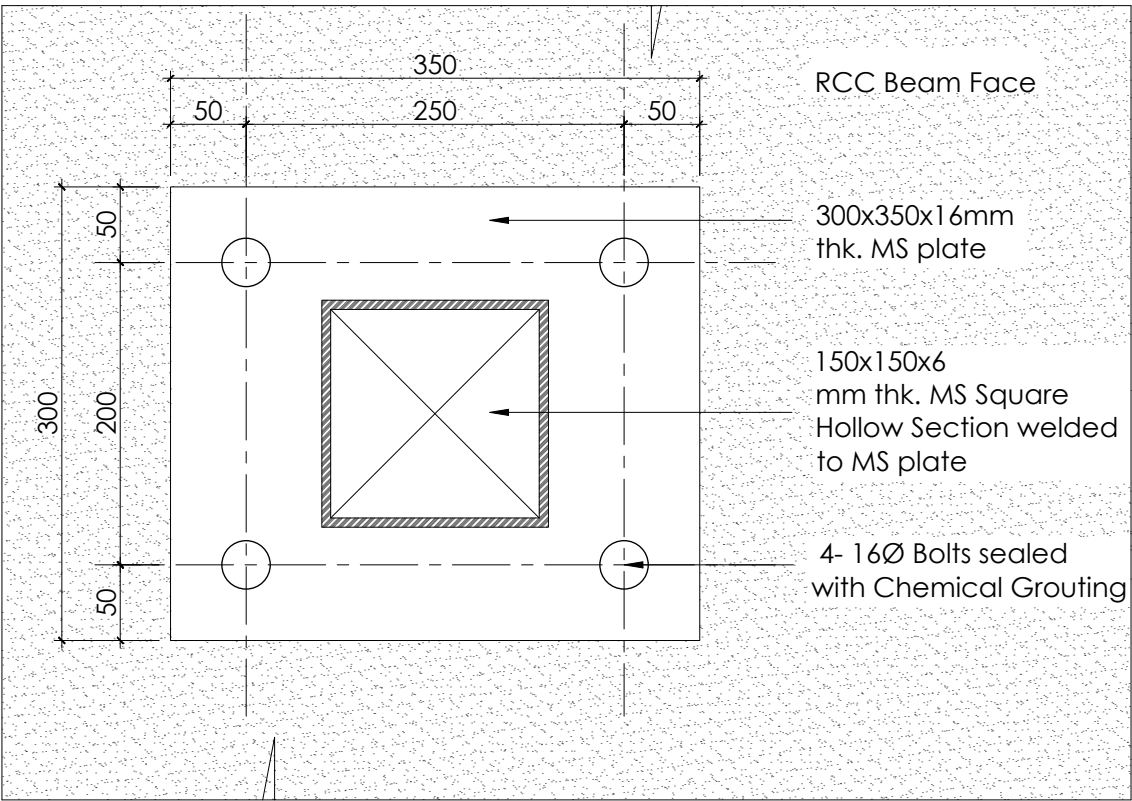

DETAIL F1- BEAM ELEVATION FACE
1:5

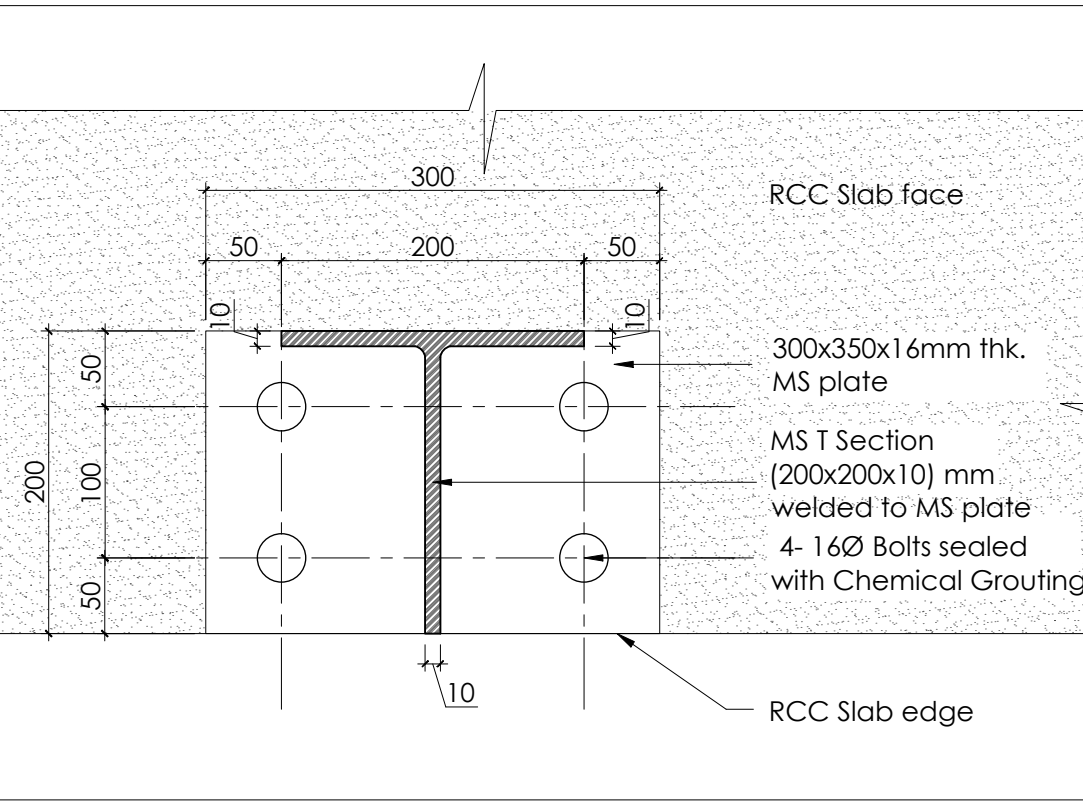

DETAIL F2- IN PLAN
1:5

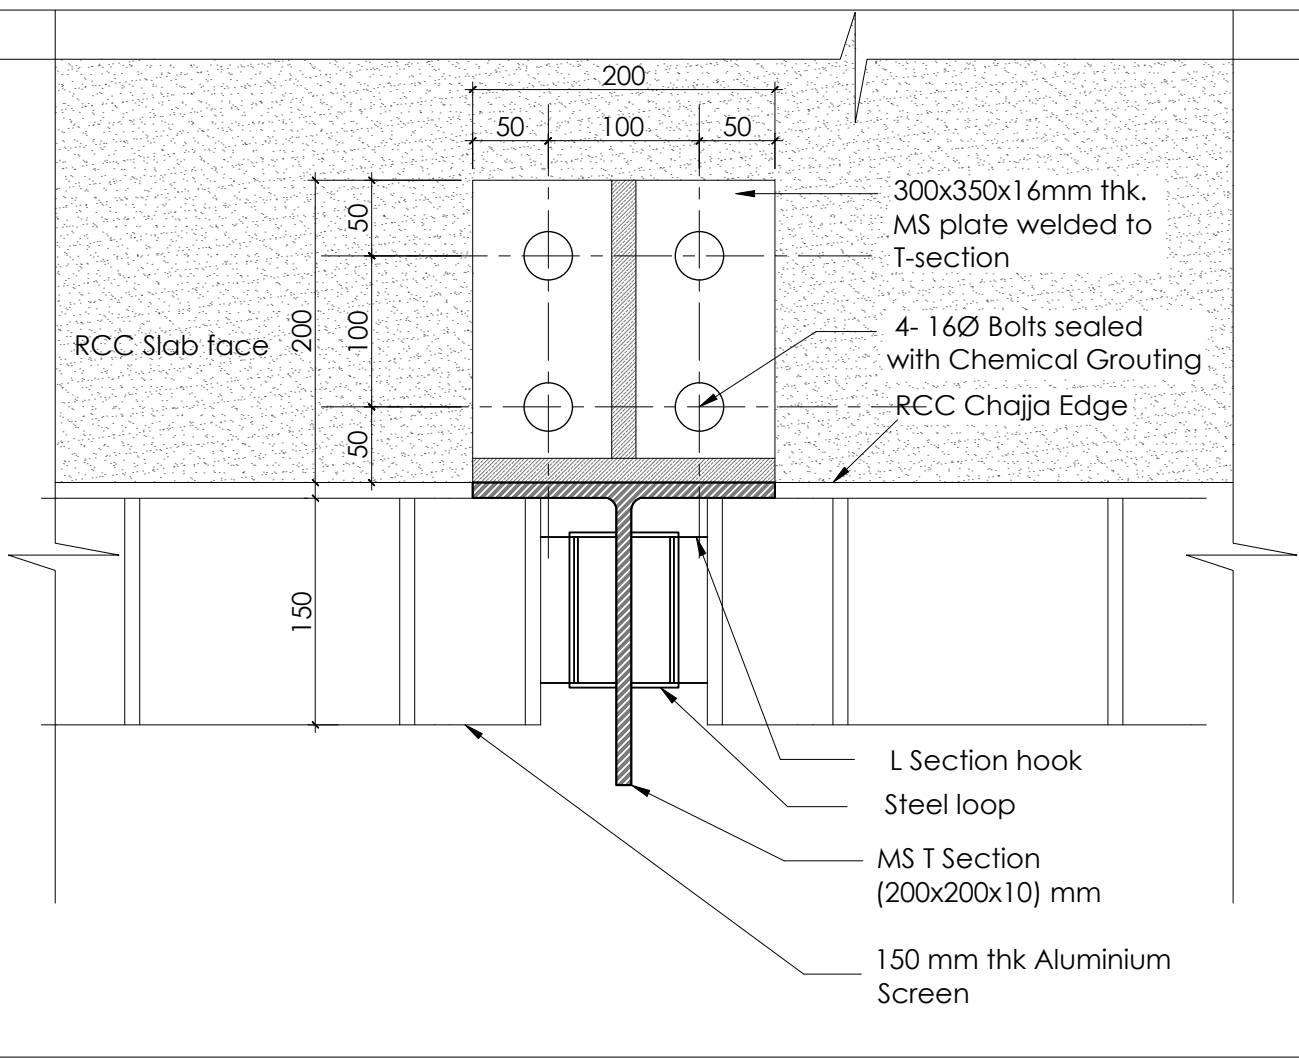

DETAIL F3- IN PLAN
1:5

NOTES :
This drawing is the property of M/s. SPACES ARCHITECTURE STUDIO and it shall not be used, reproduced or modified without written permission. The drawing shall not be scaled, only written dimensions shall be followed.
This drawing supercedes all previous drawings issued for the information contained in the drawing.
All discrepancies shall be brought to the notice of the architects before execution of the work.
Any modifications at site w/o prior written information to the Architect are the responsibility of the Owner.

CONSTRUCTION NOTES :
1. FINAL SIZING OF ALUMINIUM SCREEN TO BE APPROVED FROM SHOP DRAWING OF CONTRACTOR.
2. FIXTURE DETAIL OF ALUMINIUM SCREEN TO BE SOURCED FROM SHOP DRAWING OF CONTRACTOR. FIXTURES SHOWN HERE ARE FOR REFERENCE ONLY

LEGENDS :

REVISION NOTES :

No.	DETAIL	DESCRIPTION

PROJECT:
SOUTH AFRICA HIGH COMMISSION

PROJECT OWNER/ DEVELOPER:
INTERNATIONAL RELATIONS & COOPERATION, REPUBLIC OF SOUTH AFRICA

ARCHITECT:
Spaces Architecture Studio
V-12/23 DLF-3, Gurugram.
Ph.: 0124-4734320
e-mail: contact@studiosas.in
<https://www.studiosas.in>

CONSULTANT:

PURPOSE OF DWG:

☒ Issued for Tender
☐ Issued for Construction
☐ Issued for Review
☐ Issued for Information

DRAWING TITLE:
CHANCERY ALUMINIUM SCREEN DETAILS

DISCIPLINE : ARCHITECTURE 16.10.25

DRAWING NO: SAS/SA/STAGE4/A (RES)5.1 **REV:** N