
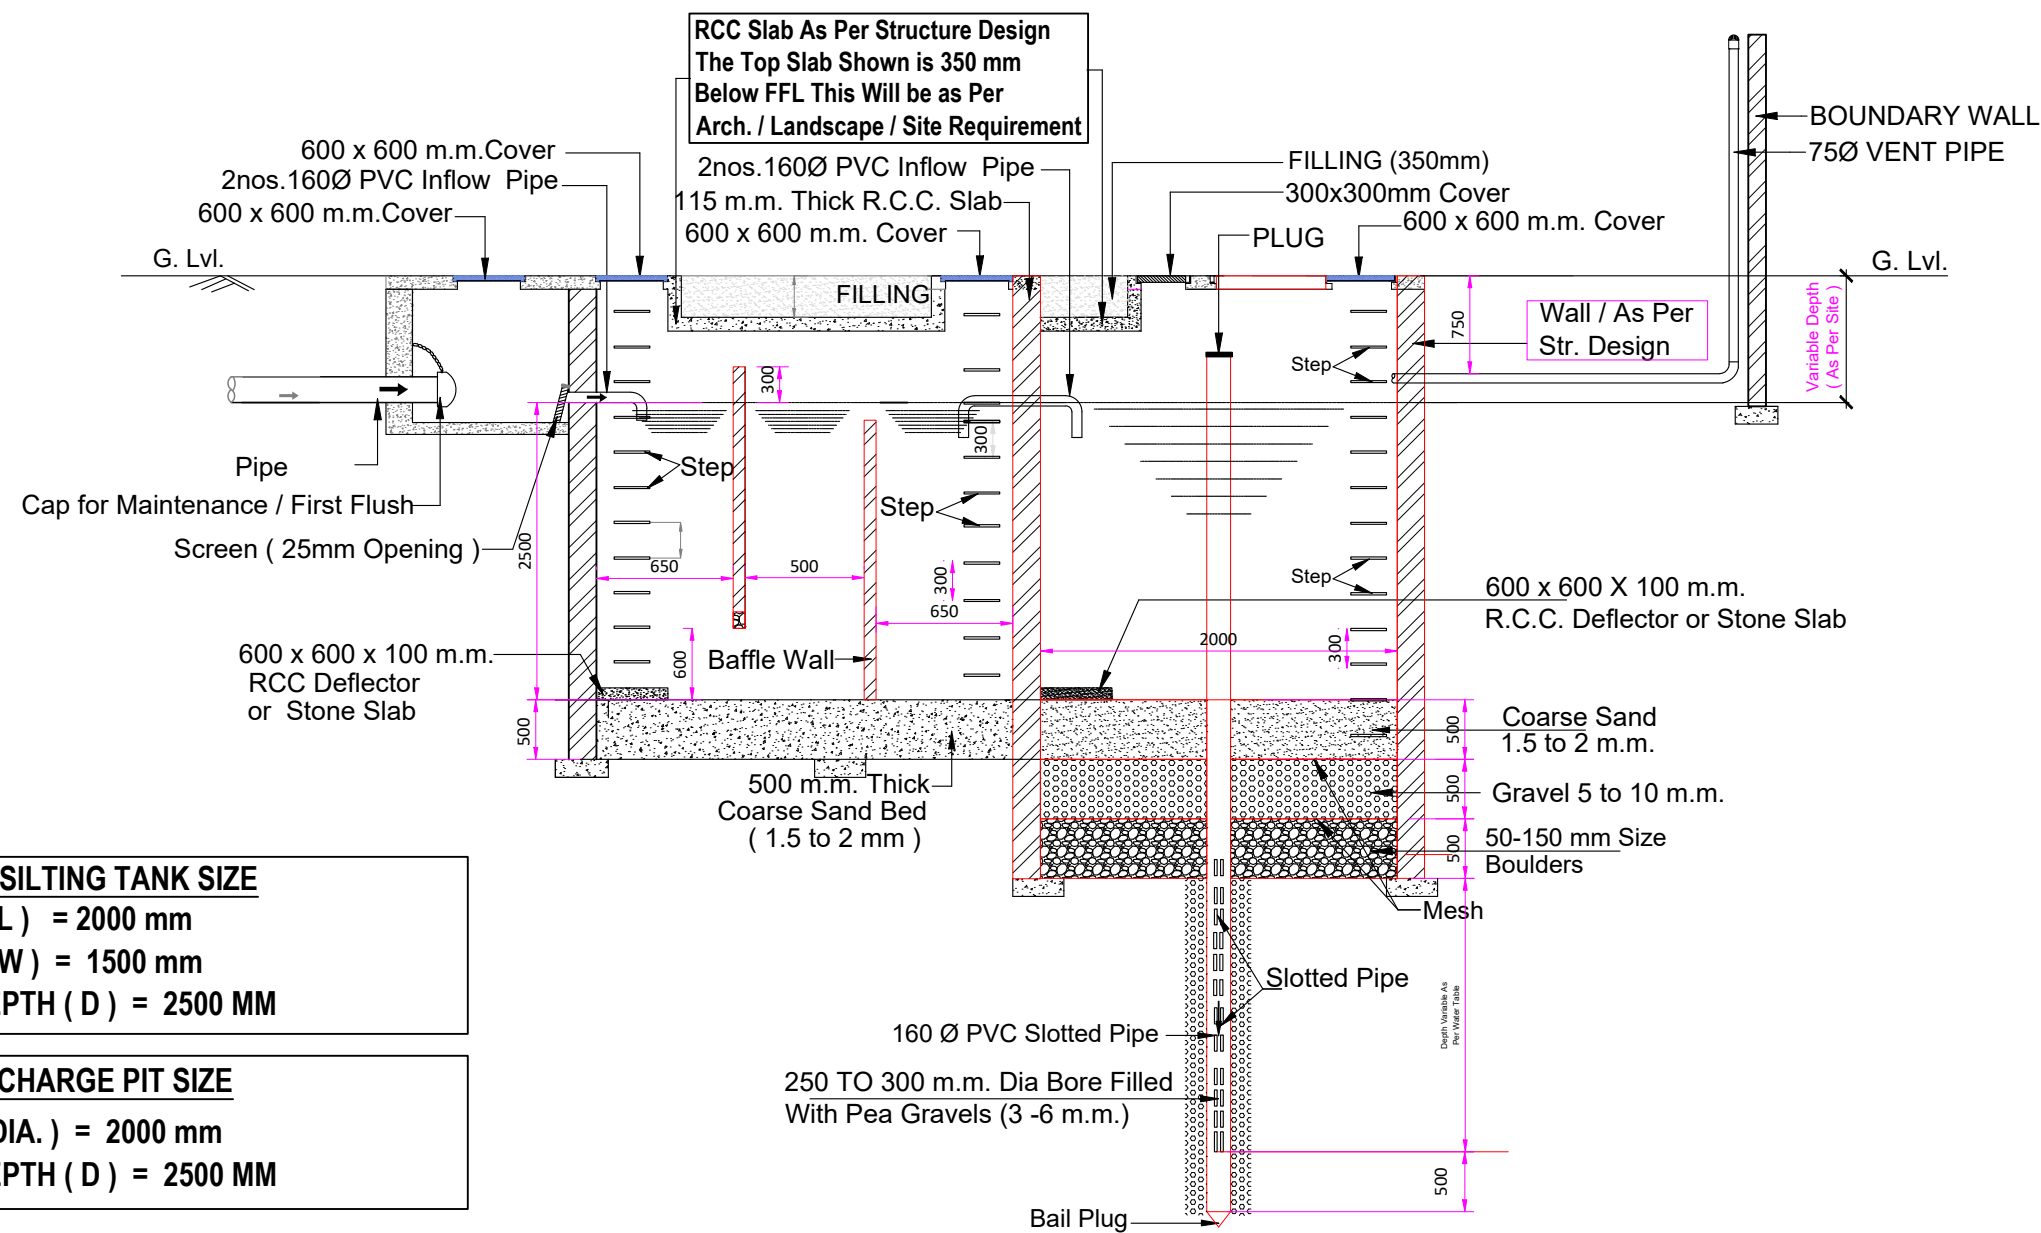


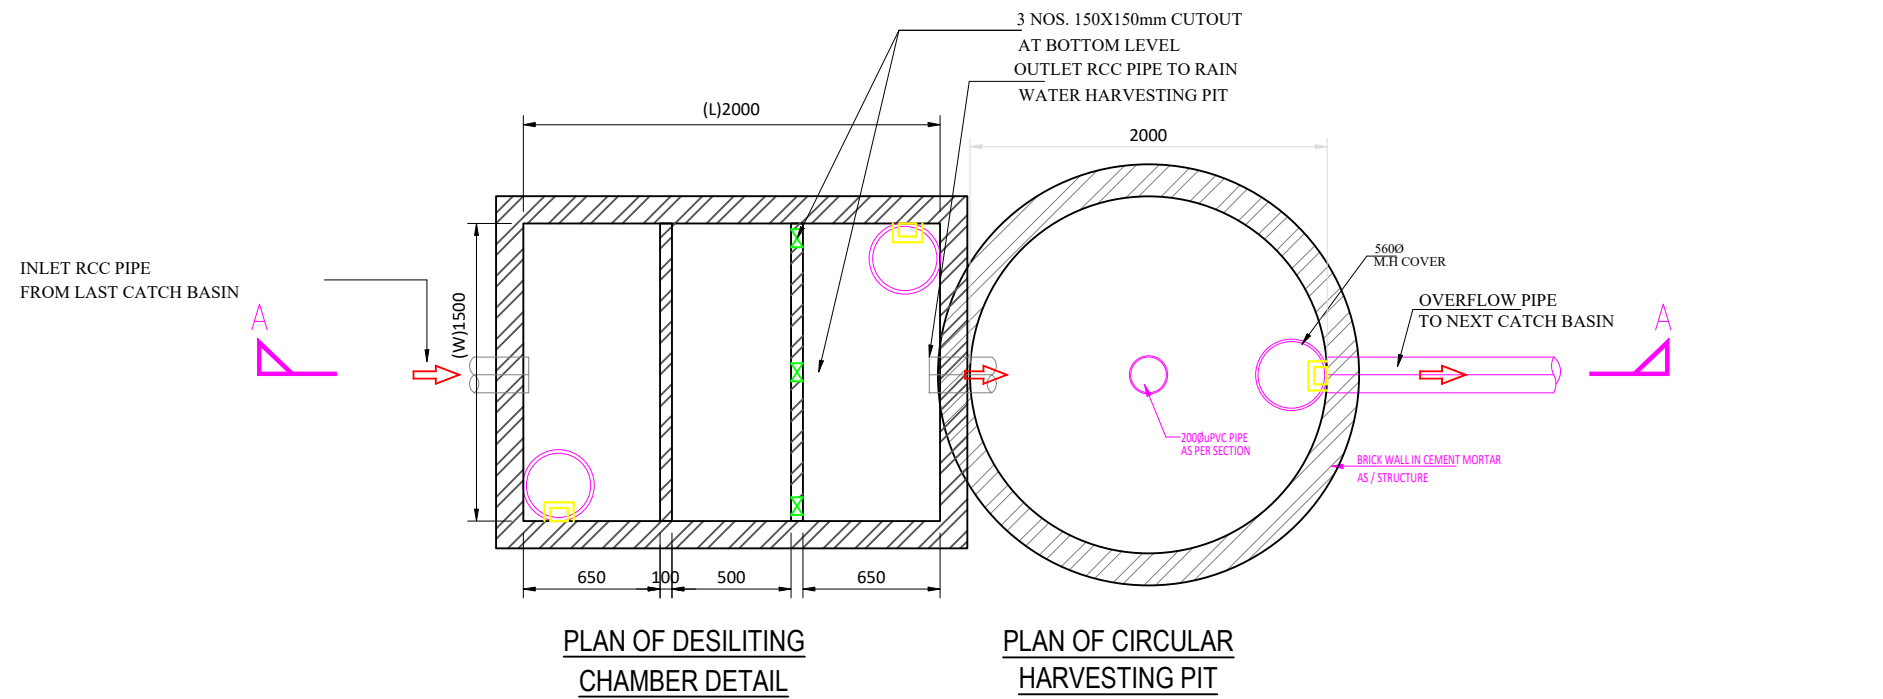

DESILTING TANK SIZE
(L) = 2000 mm
(W) = 1500 mm
DEPTH (D) = 2500 MM

RECHARGE PIT SIZE
(DIA.) = 2000 mm
DEPTH (D) = 2500 MM

NOTES :

This drawing is the property of M/s. SPACES ARCHITECTURE STUDIO and it shall not be used, reproduced or modified without written permission. The drawing shall not be scaled, only written dimensions shall be followed.

This drawing supercedes all previous drawings issued for the information contained in the drawing. All discrepancies shall be brought to the notice of the architects before execution of the work. Any modifications at site w/o prior written information to the Architect are the responsibility of the Owner.

LEGENDS :

REVISION NOTES :

No.	DETAIL	DESCRIPTION

PROJECT:

SOUTH AFRICA HIGH COMMISSION

PROJECT OWNER/ DEVELOPER:

INTERNATIONAL RELATIONS & COOPERATION, REPUBLIC OF SOUTH AFRICA

ARCHITECT:

Spaces Architecture Studio
V-12/23 DLF-3, Gurugram.
Ph.: 0124-4734320
e-mail: contact@studiosas.in
<https://www.studiosas.in>

CONSULTANT:

MULTIPLE SERVICES CONSULTANTS
253/B, Rajpur Khurd Extension, Chattarpur, New Delhi-110068,
Ph. no. -8920225677/8920228058
msc@msc-mep.com

PURPOSE OF DWG:

☐	Issued for Tender
☐	Issued for Construction
☐	Issued for REVIEW
☐	Issued for Information

DRAWING TITLE:

RWH DETAIL

DISCIPLINE :	PLUMBING	16.10.2025
DRAWING NO:	MSC/PL/16	REV: N

