




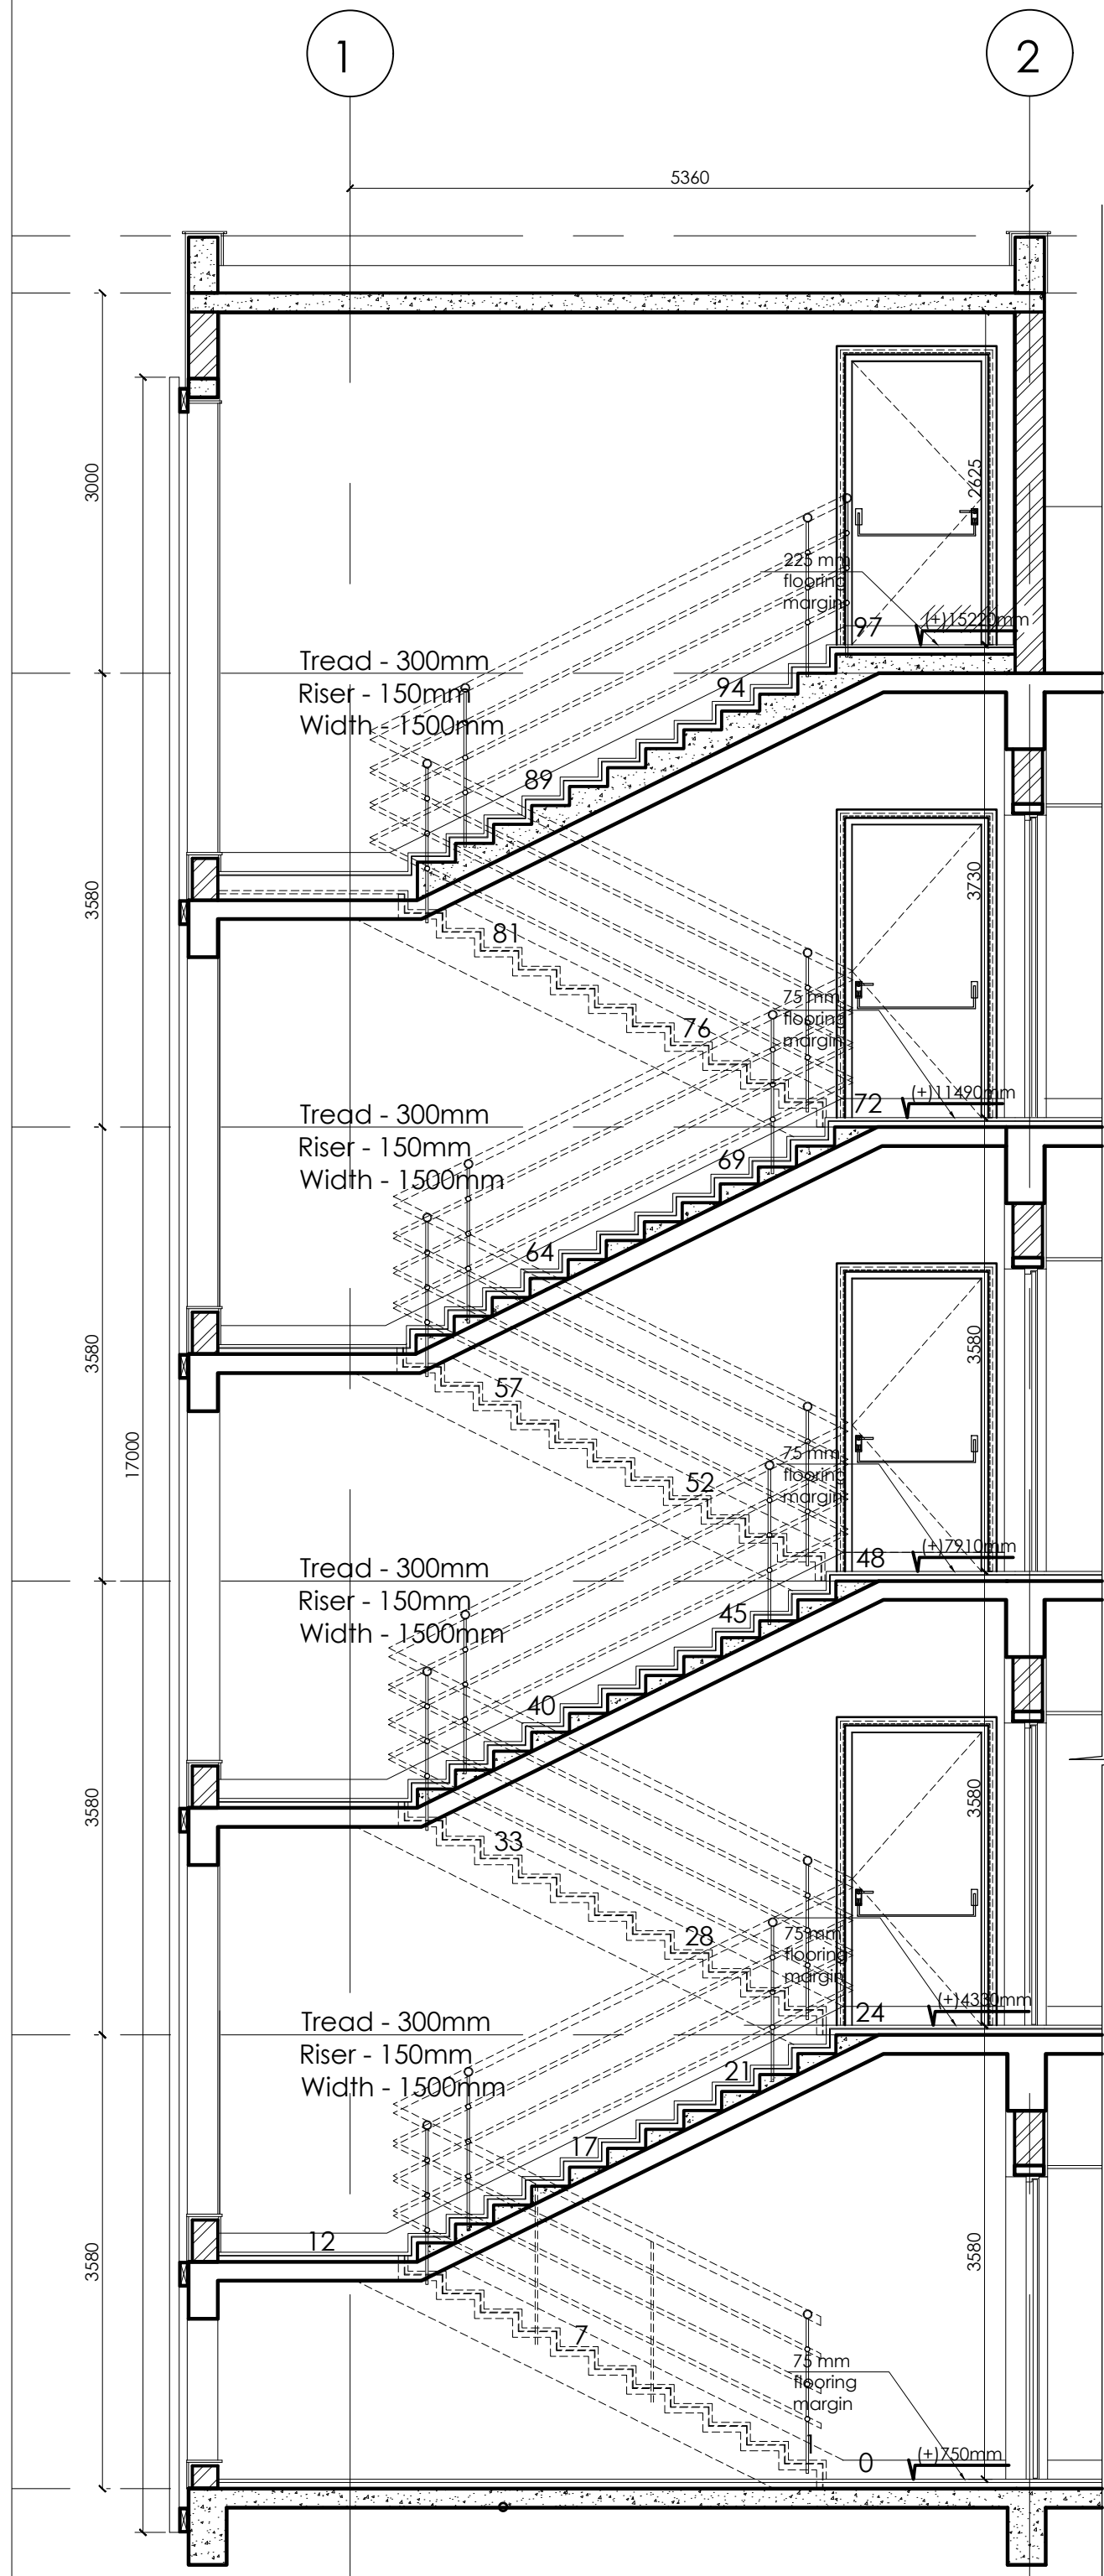

SECTION X  
SCALE - 1:50

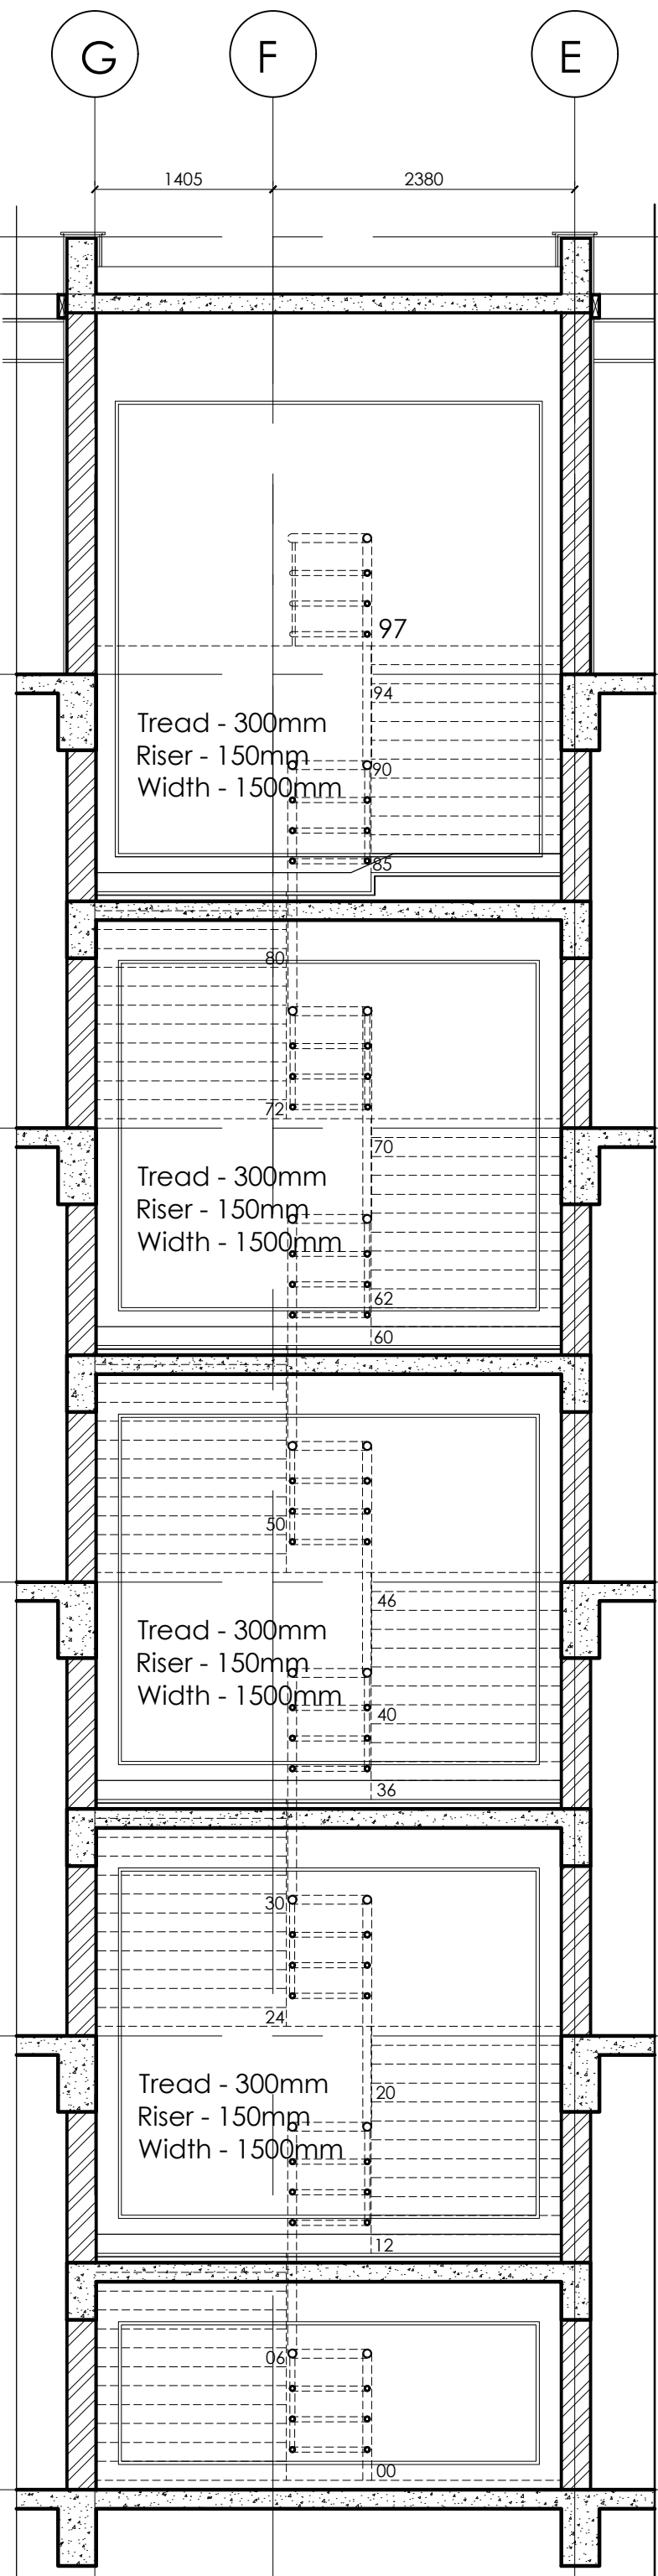

SECTION Y  
SCALE - 1:50

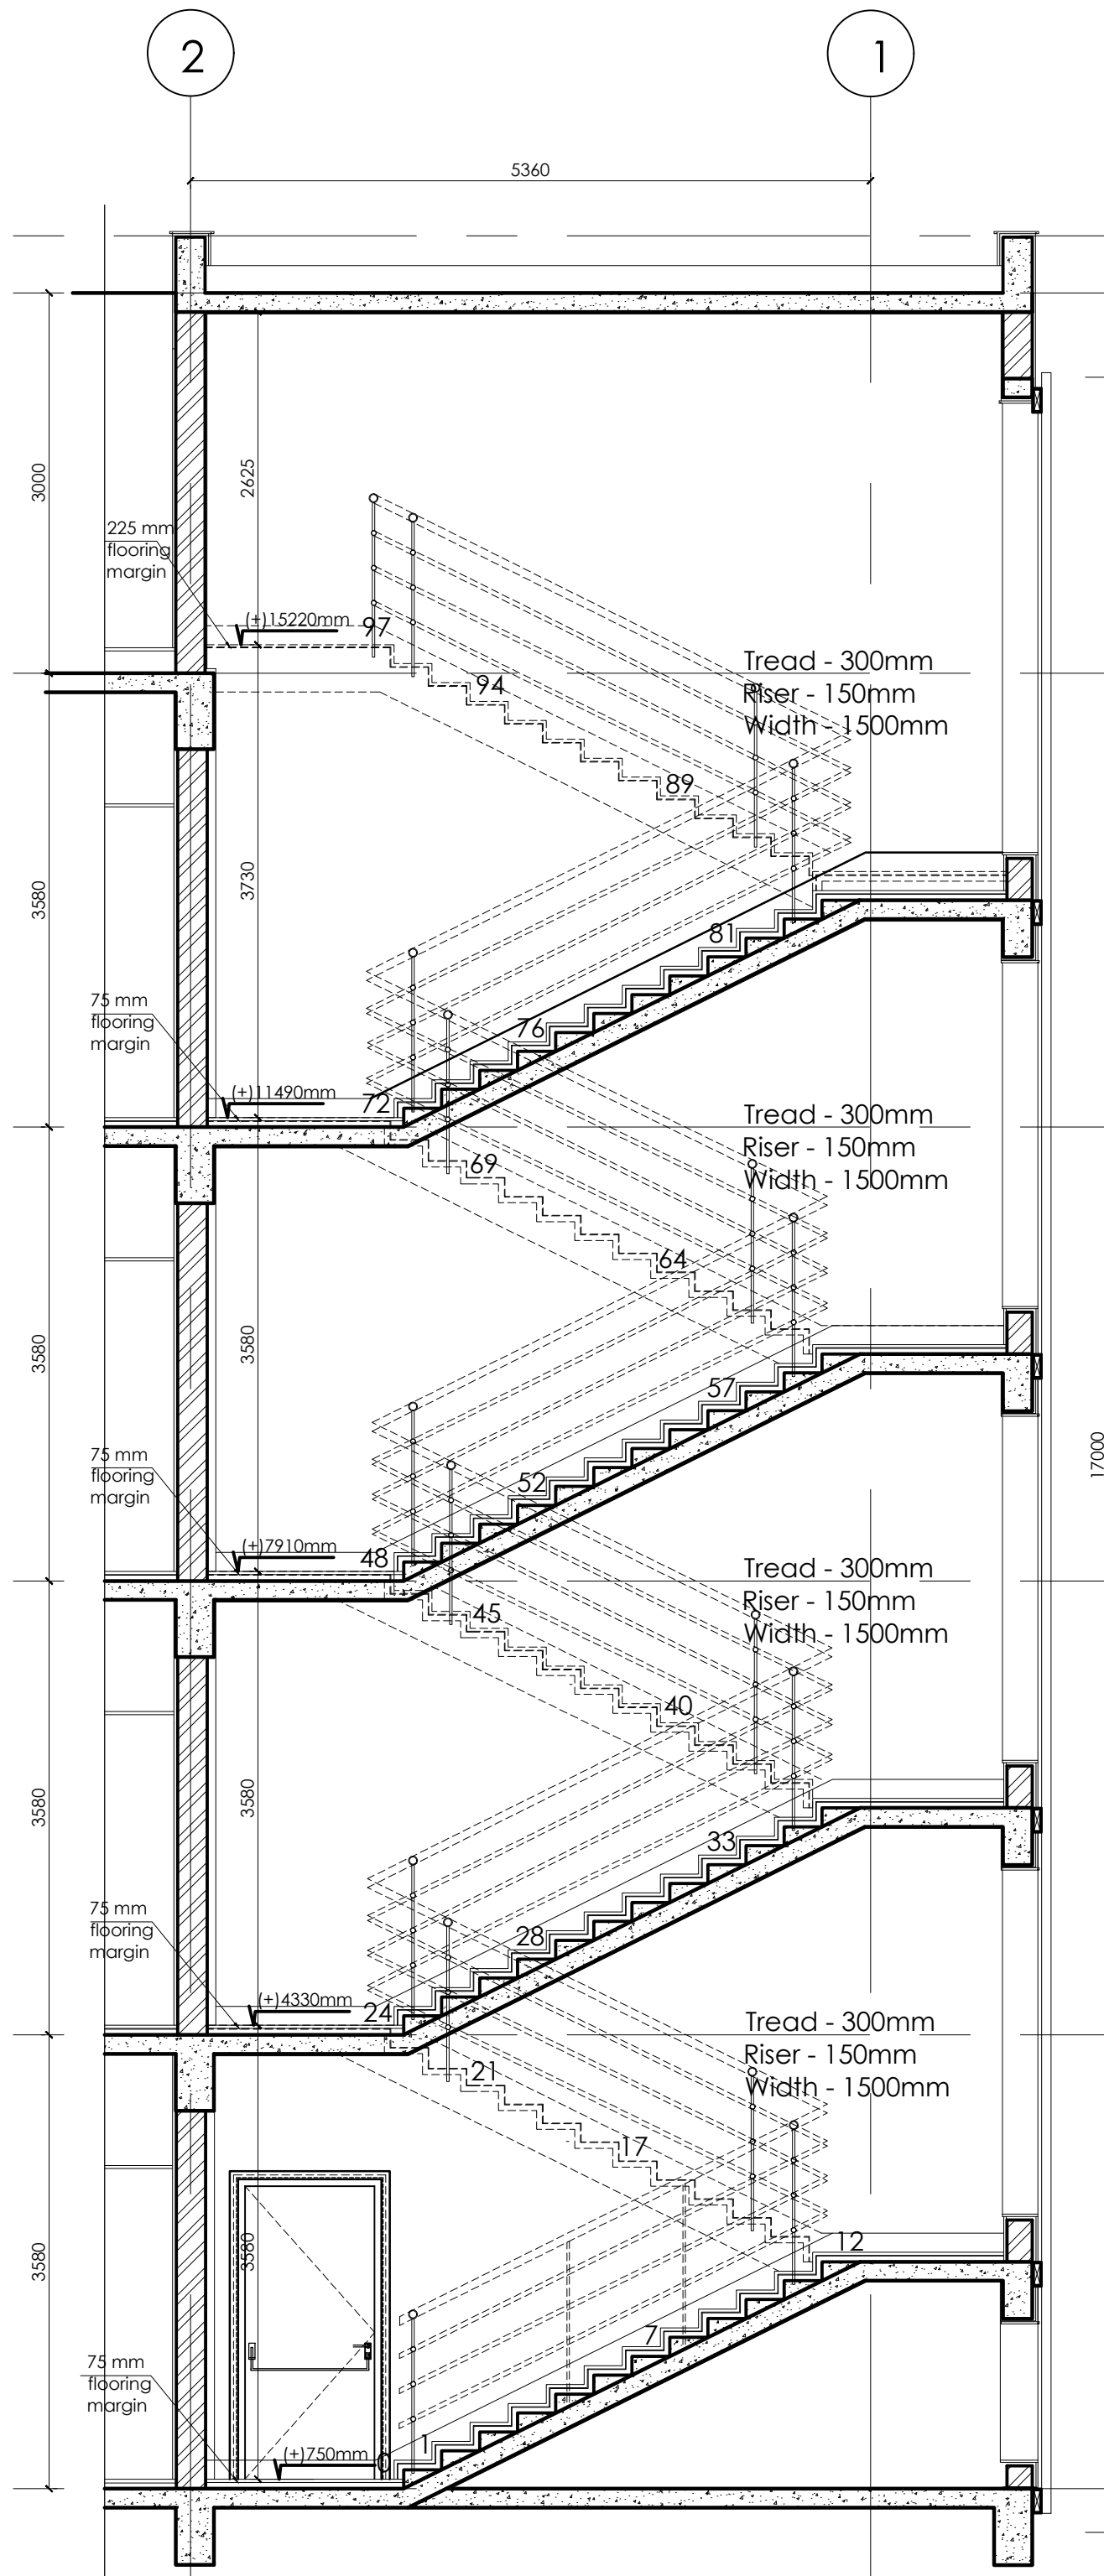

SECTION Z  
SCALE - 1:50

Mumty Structure  
+17995 lvl


Terrace Structure  
+14995 lvl

Third Floor Structure  
+11415 lvl


Second Floor  
Structure  
+7835 lvl

First Floor Structure  
+4255 lvl


Ground floor  
structure  
+675 lvl

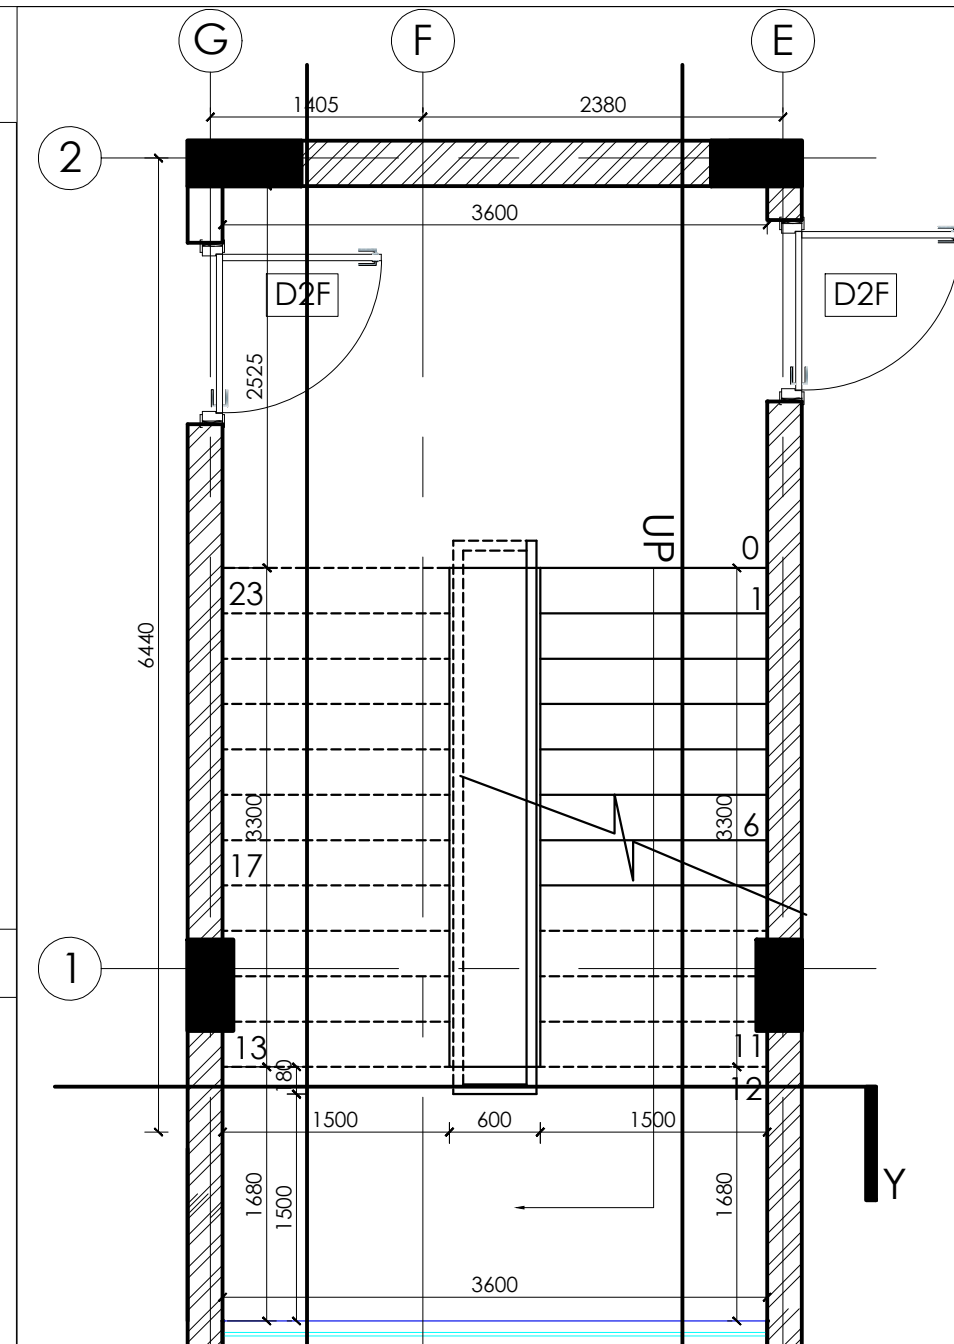

PLAN AT GROUND FLOOR  
SCALE - 1:50

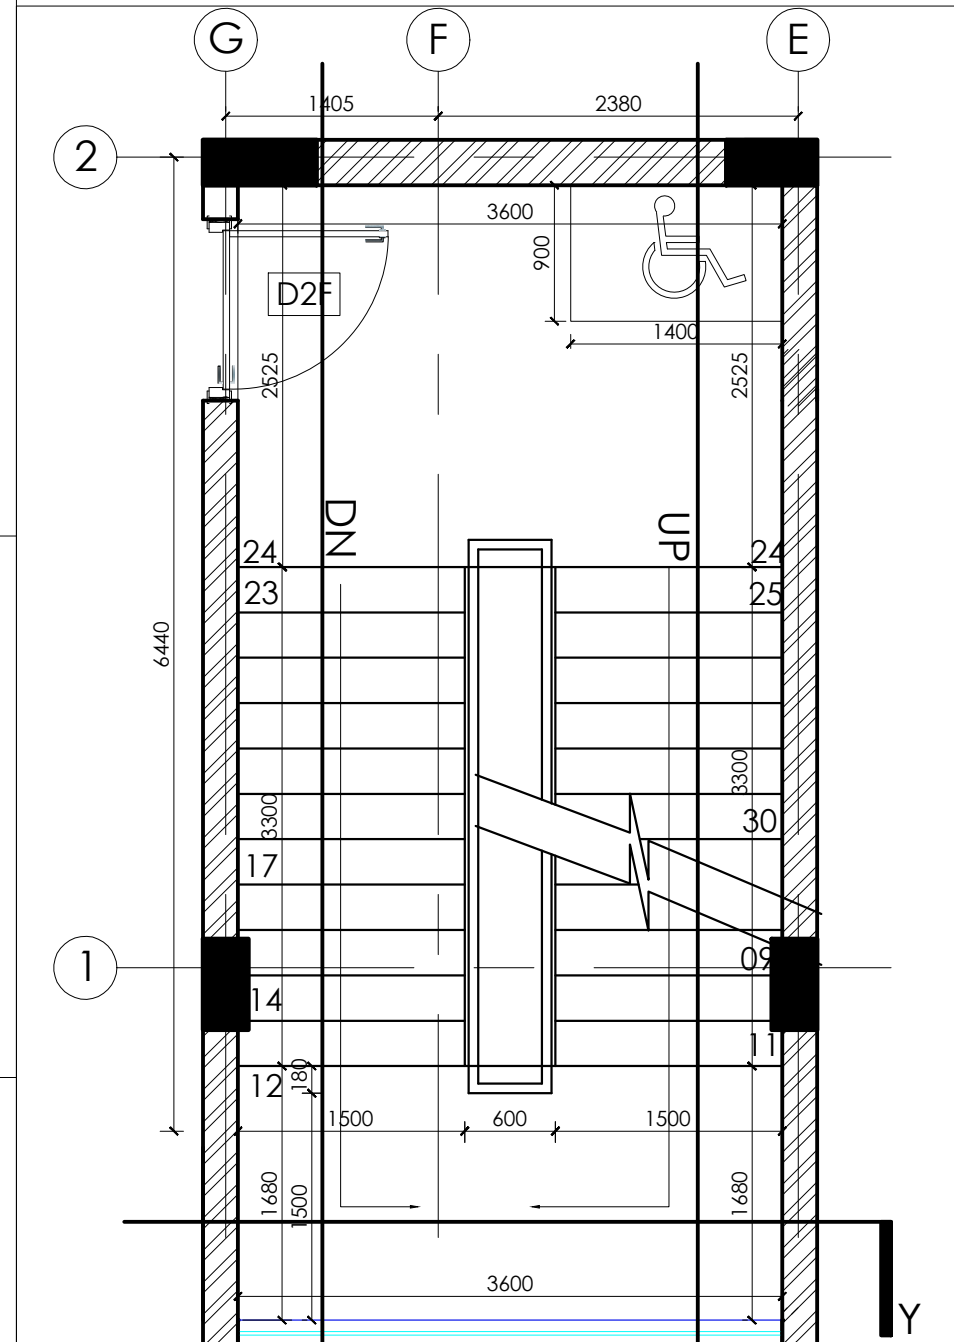

PLAN AT FIRST FLOOR  
SCALE - 1:50

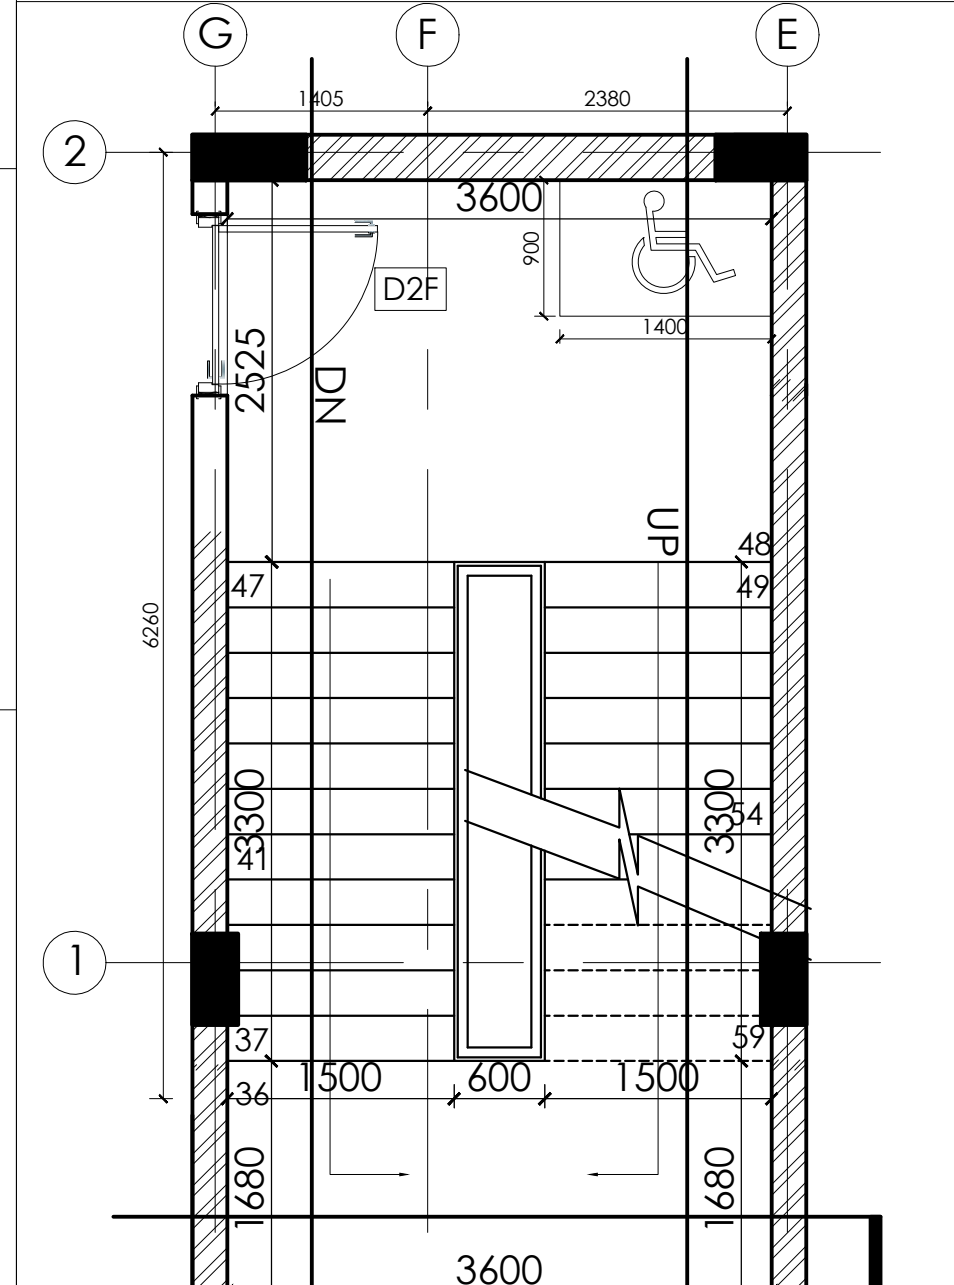

PLAN AT SECOND FLOOR  
SCALE - 1:50

**NOTES :**  
This drawing is the property of M/S. SPACES ARCHITECTURE STUDIO and it shall not be used, reproduced or modified without written permission. The drawing shall not be scaled, only written dimensions shall be followed.  
This drawing supercedes all previous drawings issued for the information contained in the drawing.  
All discrepancies shall be brought to the notice of the architect's before execution of the work.  
Any modifications at site w/o prior written information to the Architect are the responsibility of the Owner.

- CONSTRUCTION NOTES :**
- ALL OPENINGS SHALL HAVE A 100 MM RCC JAMB; REFER TO JAMB DETAILS.
  - ALL OPENING SIZES PROVIDED ARE ROUGH OPENING SIZES

**LEGENDS :**

**REVISION NOTES :**

| No. | DETAIL | DESCRIPTION |
|-----|--------|-------------|
|     |        |             |
|     |        |             |
|     |        |             |
|     |        |             |
|     |        |             |

**PROJECT:**  
SOUTH AFRICA HIGH COMMISSION

**PROJECT OWNER/ DEVELOPER:**  
INTERNATIONAL RELATIONS & COOPERATION, REPUBLIC OF SOUTH AFRICA

**ARCHITECT:**  
Spaces Architecture Studio  
V-12/23 DLF-3, Gurugram.  
Ph.: 0124-4734320  
e-mail: contact@studiosas.in  
https://www.studiosas.in

**CONSULTANT:**

**PURPOSE OF DWG:**

- ☒ Issued for Tender
- ☐ Issued for Construction
- ☐ Issued for Review
- ☐ Issued for Information

**DRAWING TITLE:**  
Chancery : Staircase 2  
Plan & Sections

**DISCIPLINE :** ARCHITECTURE  
**DRAWING NO.:** SAS/SA/STAGE4/A (CH.)6.4 & 6.5  
**REV:** N

