




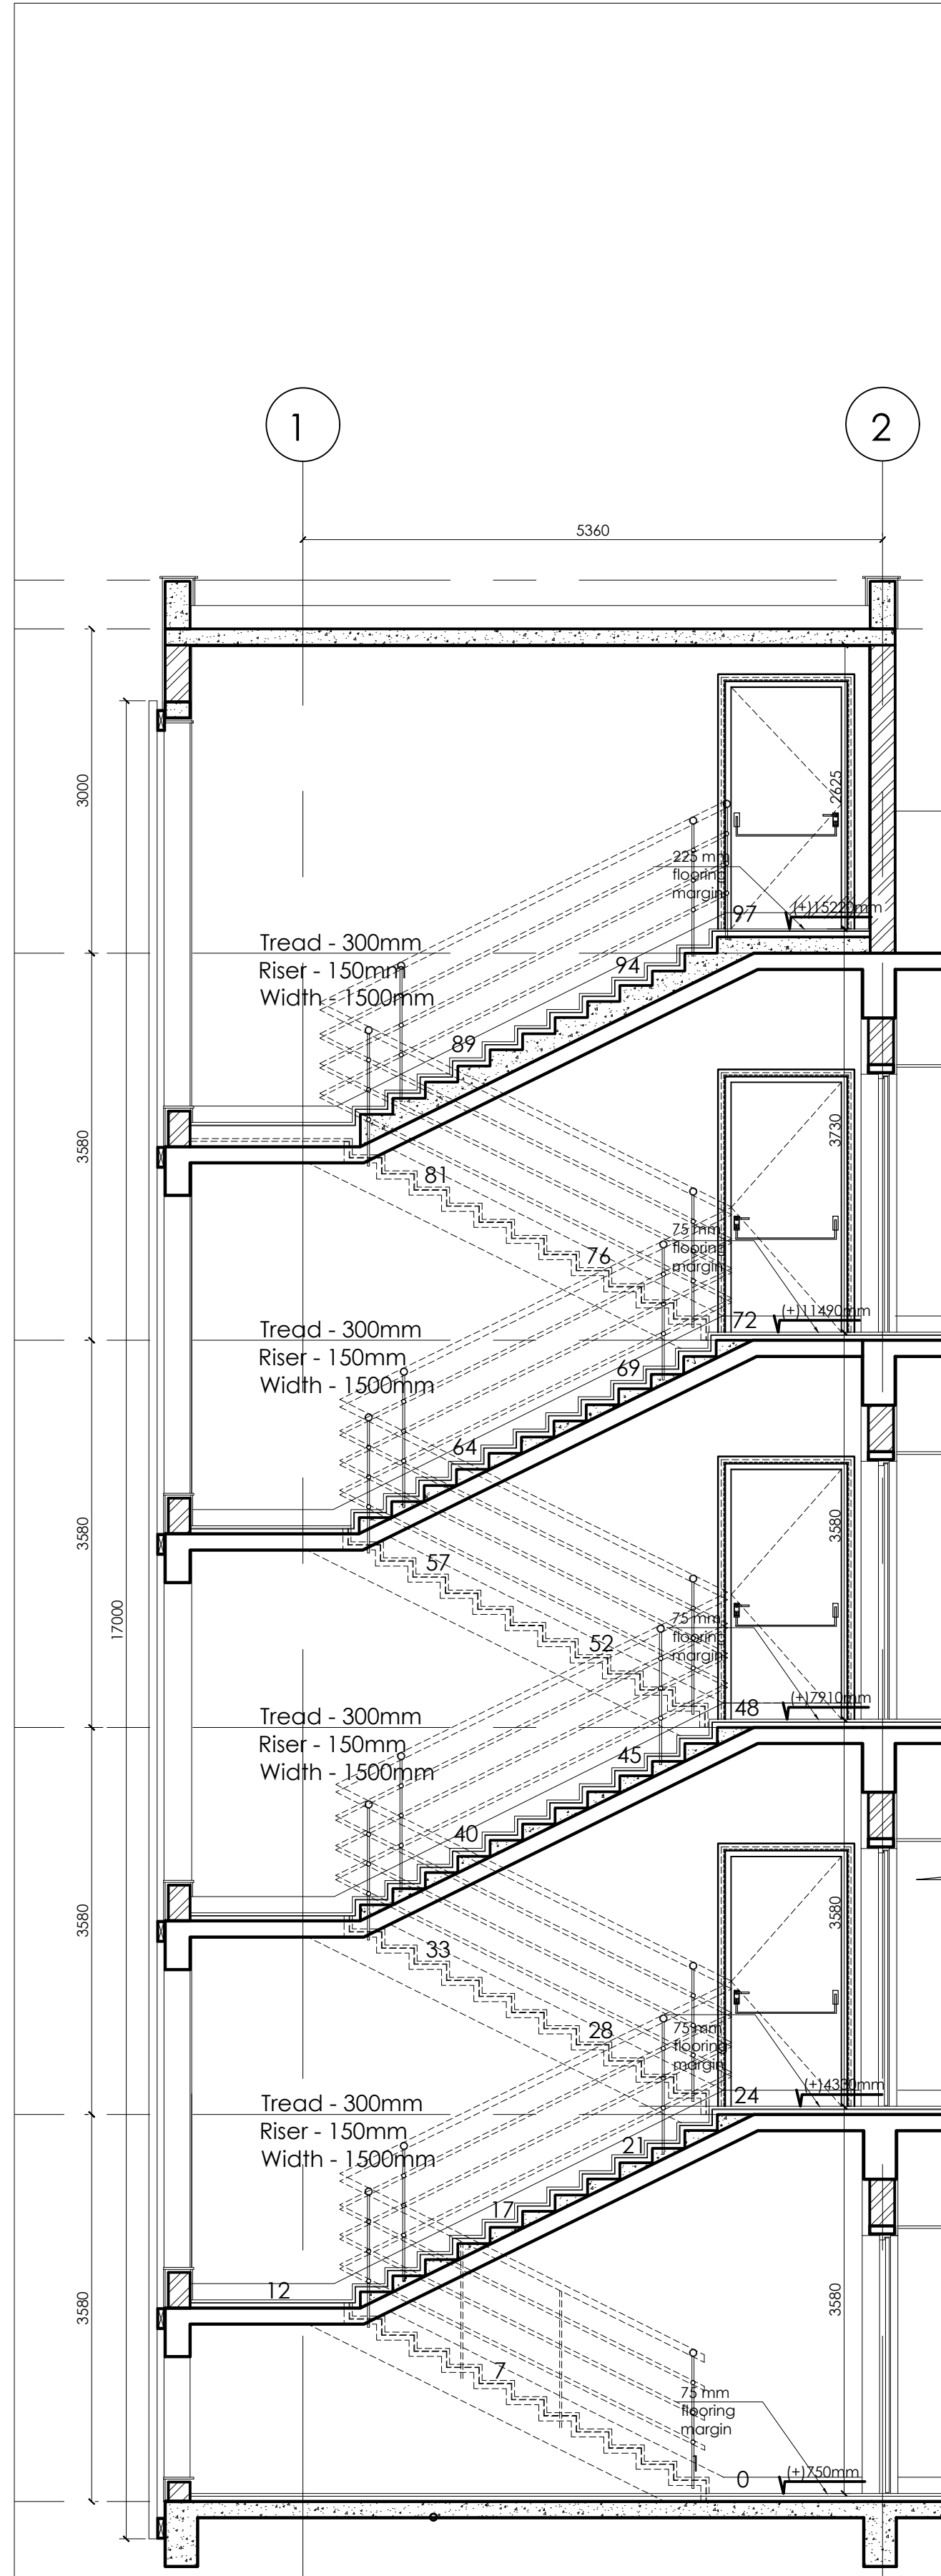

SECTION X
SCALE - 1:50

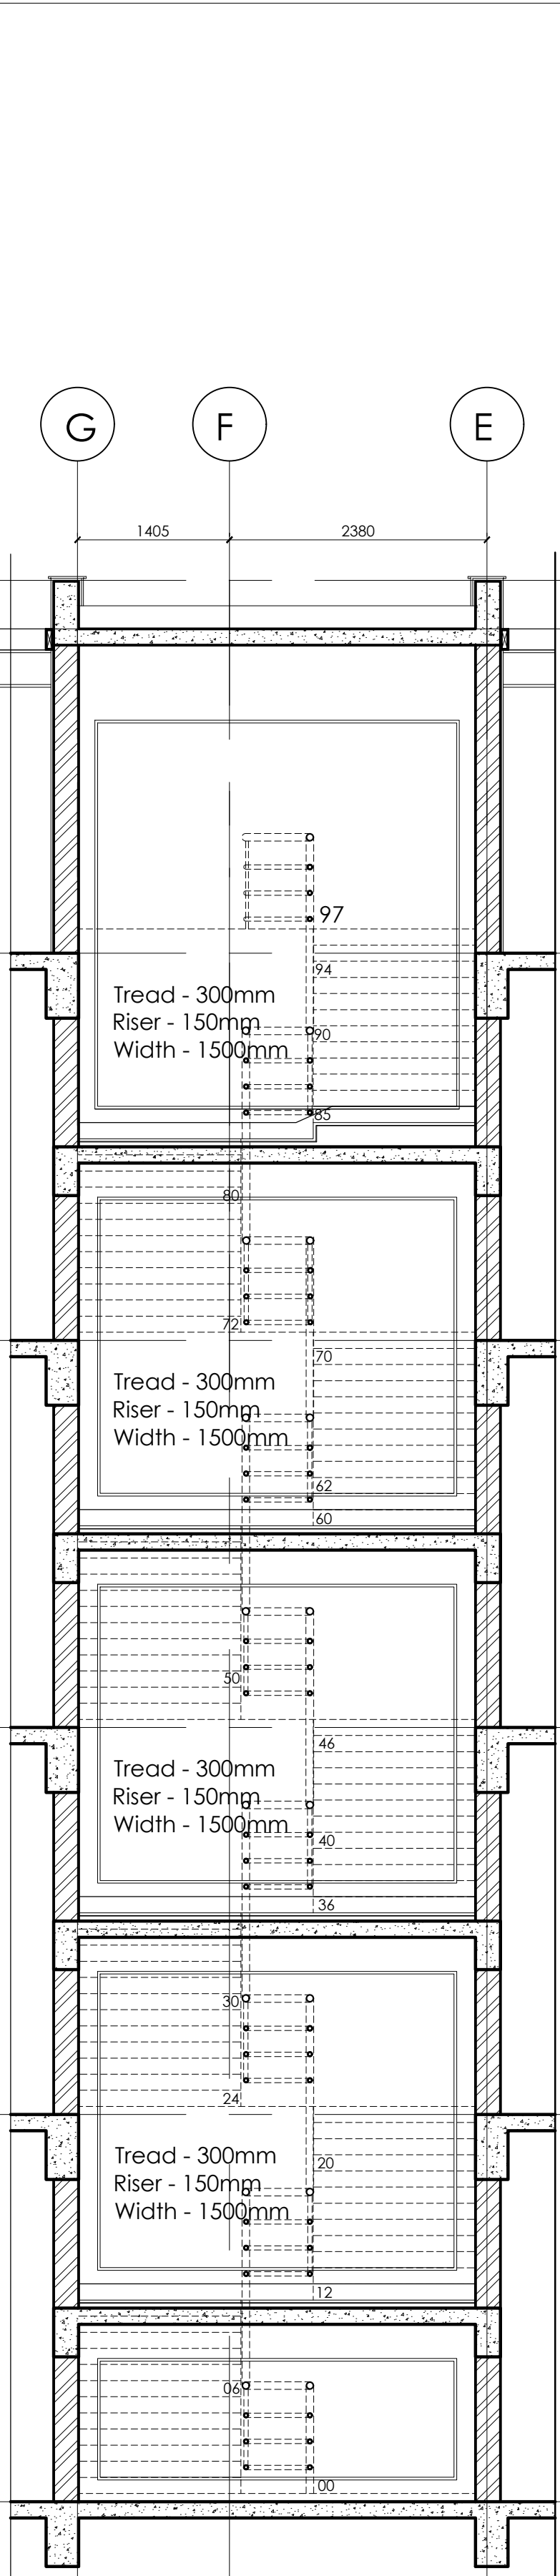

SECTION Y
SCALE - 1:50

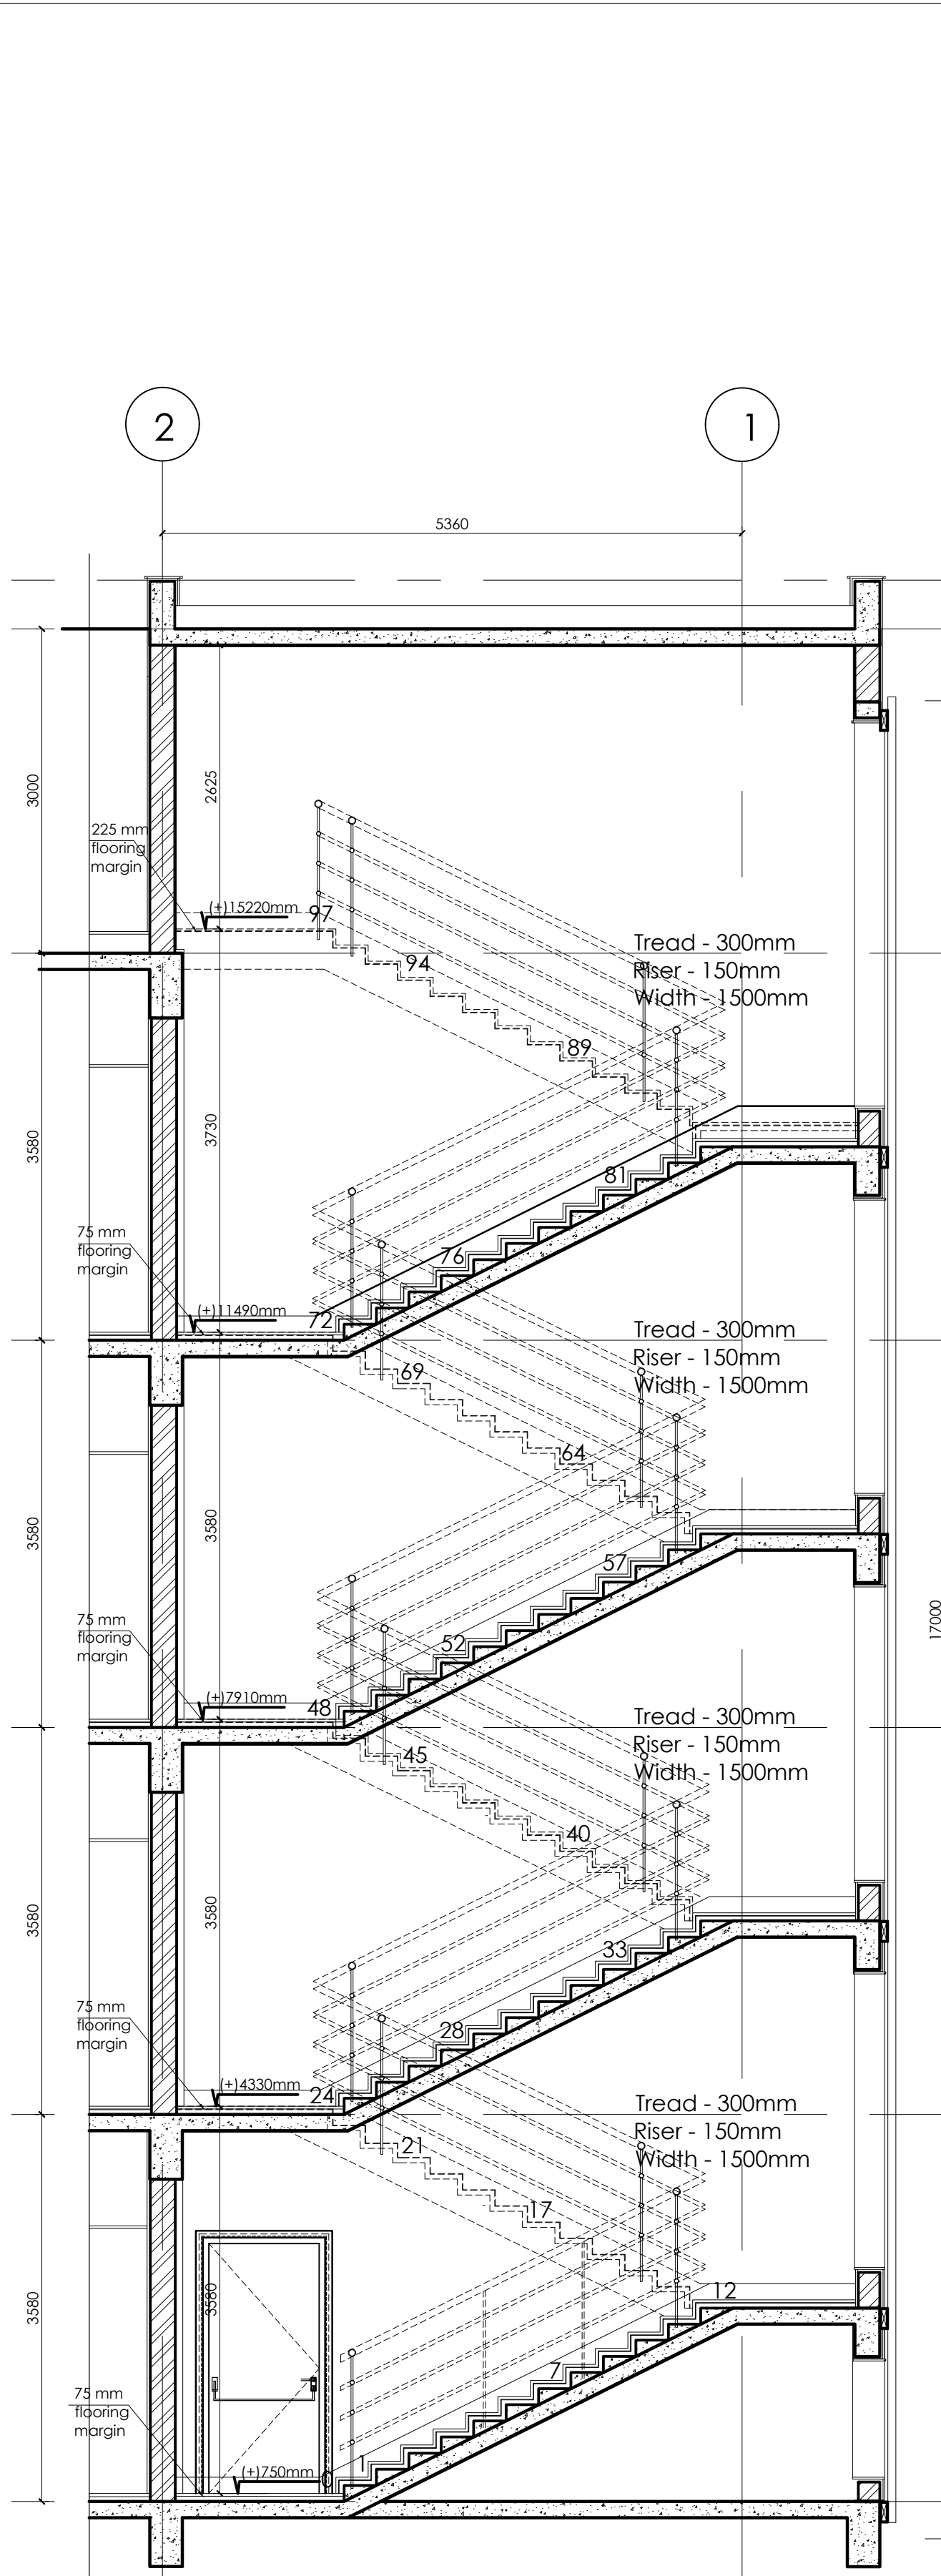

SECTION Z
SCALE - 1:50

Mumty Structure
+17995 lvl


Terrace Structure
+14995 lvl

Third Floor Structure
+11415 lvl


Second Floor
Structure
+7835 lvl

First Floor Structure
+4255 lvl

Ground floor
structure
+675 lvl

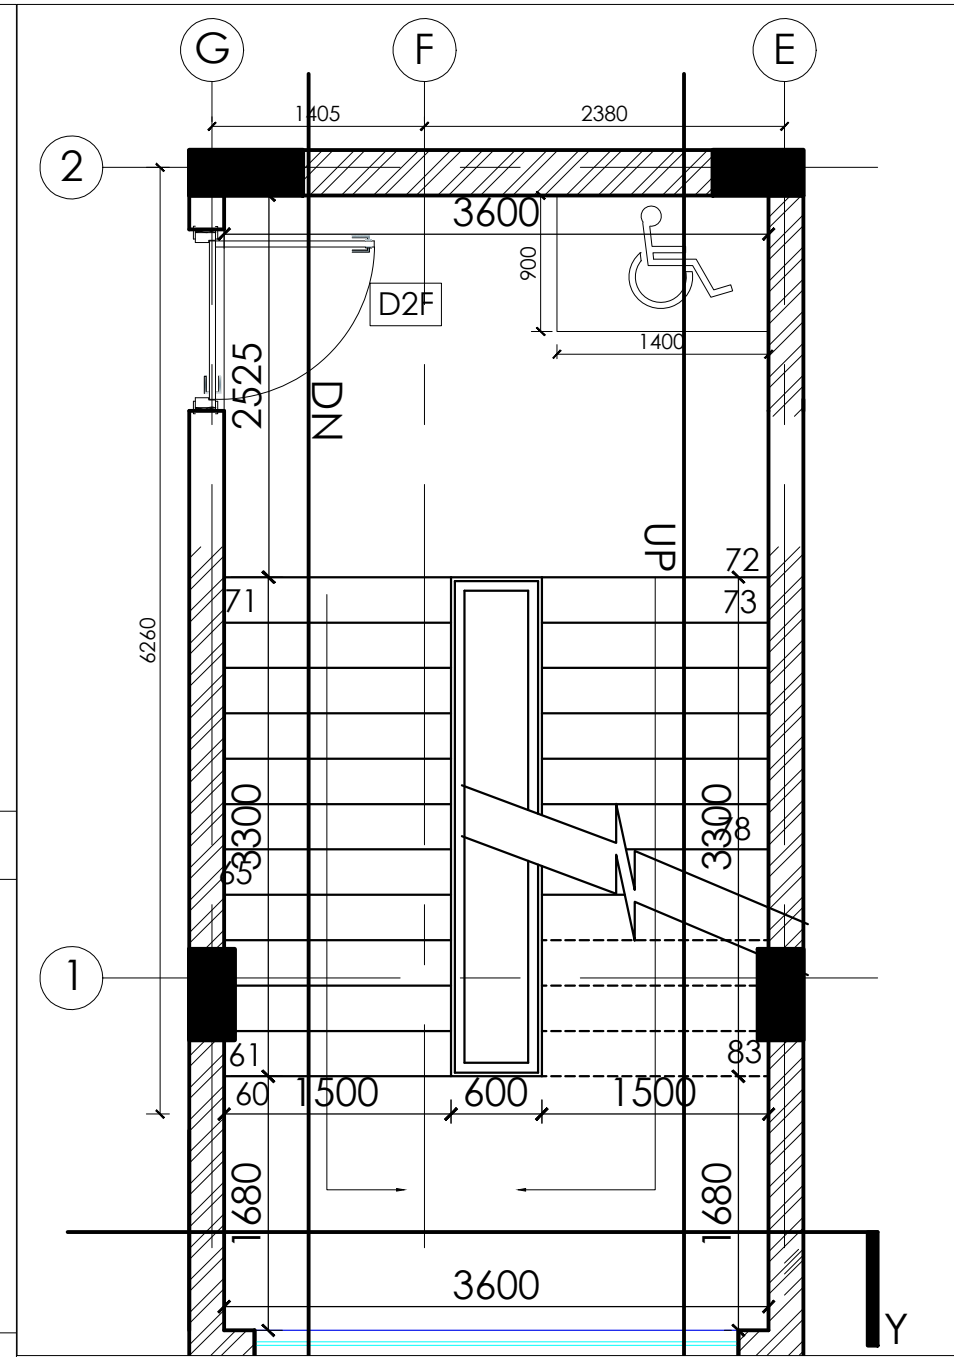

PLAN AT THIRD FLOOR
SCALE - 1:50

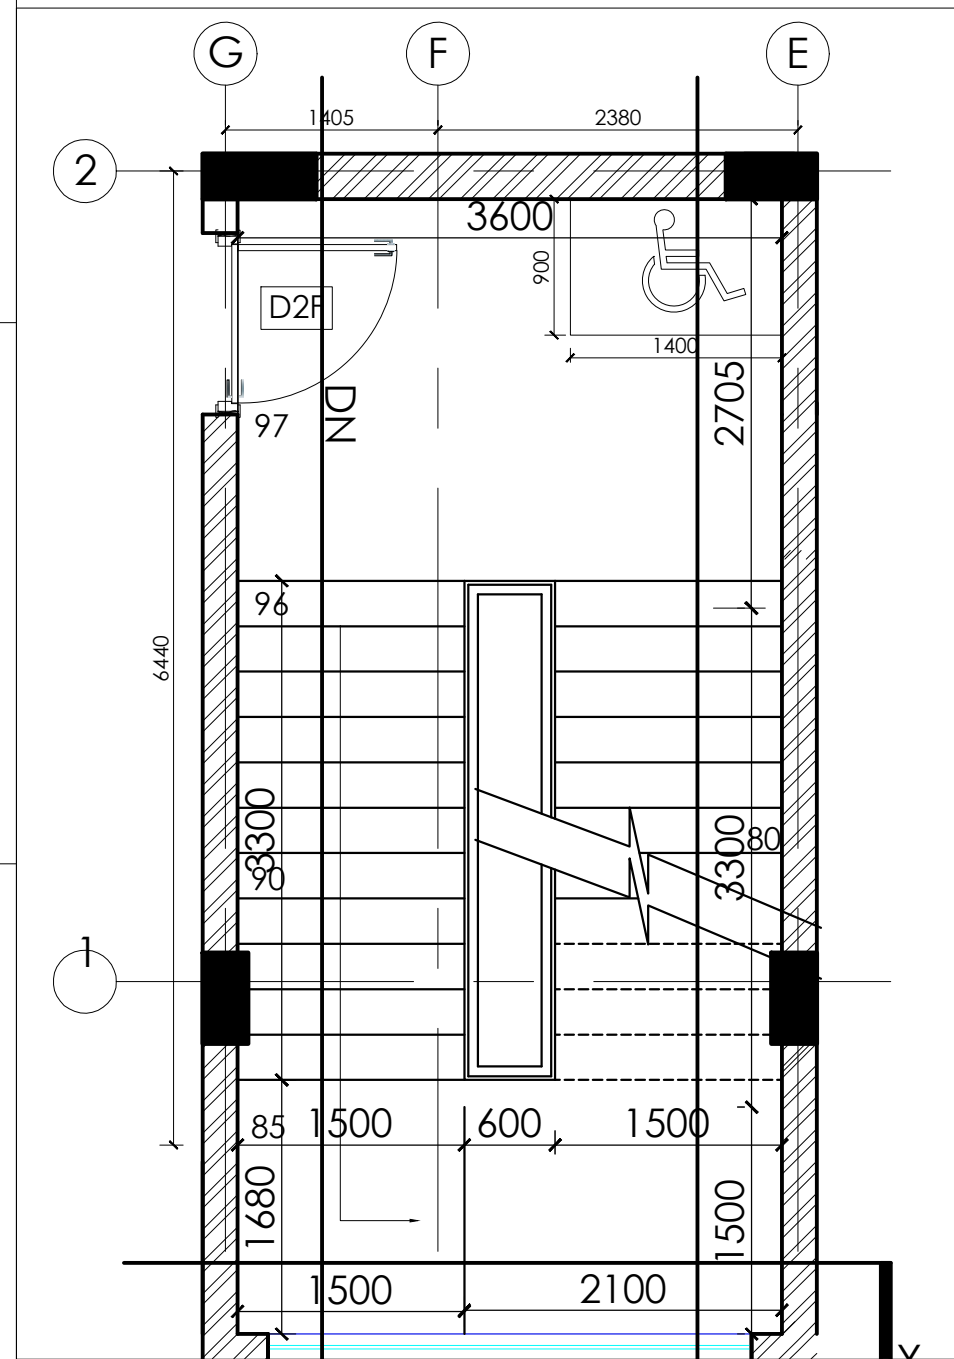

PLAN AT TERRACE FLOOR
SCALE - 1:50

NOTES :
This drawing is the property of M/S. SPACES ARCHITECTURE STUDIO and it shall not be used, reproduced or modified without written permission. The drawing shall not be scaled, only written dimensions shall be followed.
This drawing supercedes all previous drawings issued for the information contained in the drawing.
All discrepancies shall be brought to the notice of the architect's before execution of the work.
Any modifications at site w/o prior written information to the Architect are the responsibility of the Owner.

- CONSTRUCTION NOTES :**
- ALL OPENINGS SHALL HAVE A 100 MM RCC JAMB; REFER TO JAMB DETAILS.
 - ALL OPENING SIZES PROVIDED ARE ROUGH OPENING SIZES

LEGENDS :

REVISION NOTES :

No.	DETAIL	DESCRIPTION

PROJECT:
SOUTH AFRICA HIGH COMMISSION

PROJECT OWNER/ DEVELOPER:
INTERNATIONAL RELATIONS & COOPERATION, REPUBLIC OF SOUTH AFRICA

ARCHITECT:
Spaces Architecture Studio
V-12/23 DLF-3, Gurugram.
Ph.: 0124-4734320
e-mail: contact@studiosas.in
https://www.studiosas.in

CONSULTANT:

PURPOSE OF DWG:

- ☒ Issued for Tender
- ☐ Issued for Construction
- ☐ Issued for Review
- ☐ Issued for Information

DRAWING TITLE:
Chancery : Staircase 2
Plan & Sections

DISCIPLINE : ARCHITECTURE
DRAWING NO.: SAS/SA/STAGE4/A (CH.)6.4 & 6.5
REV: N

