




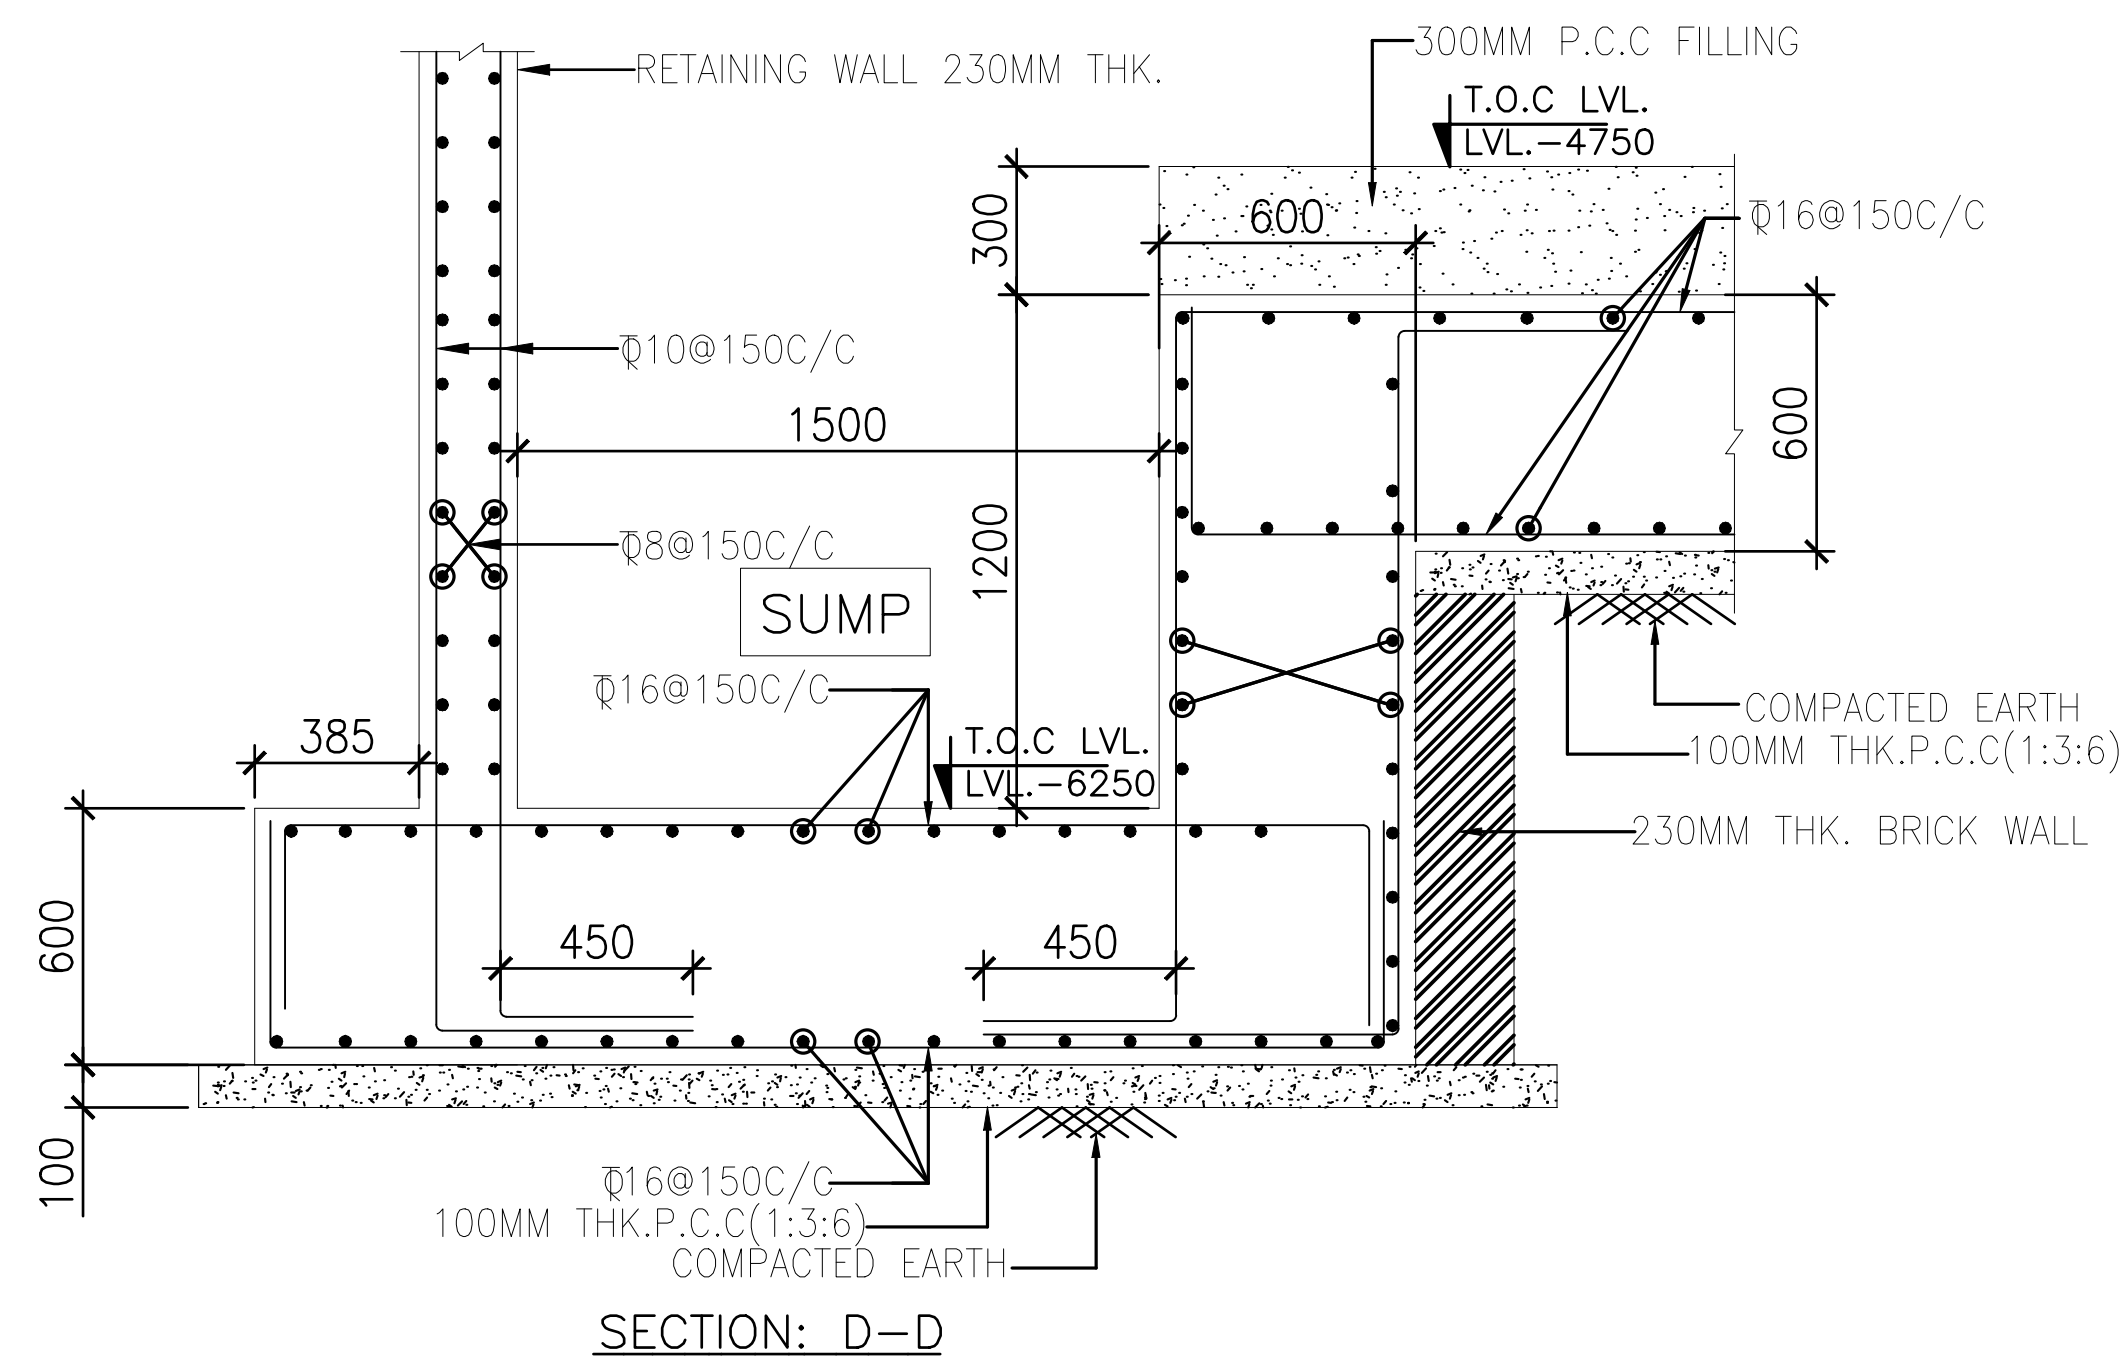


SECTION: D-D

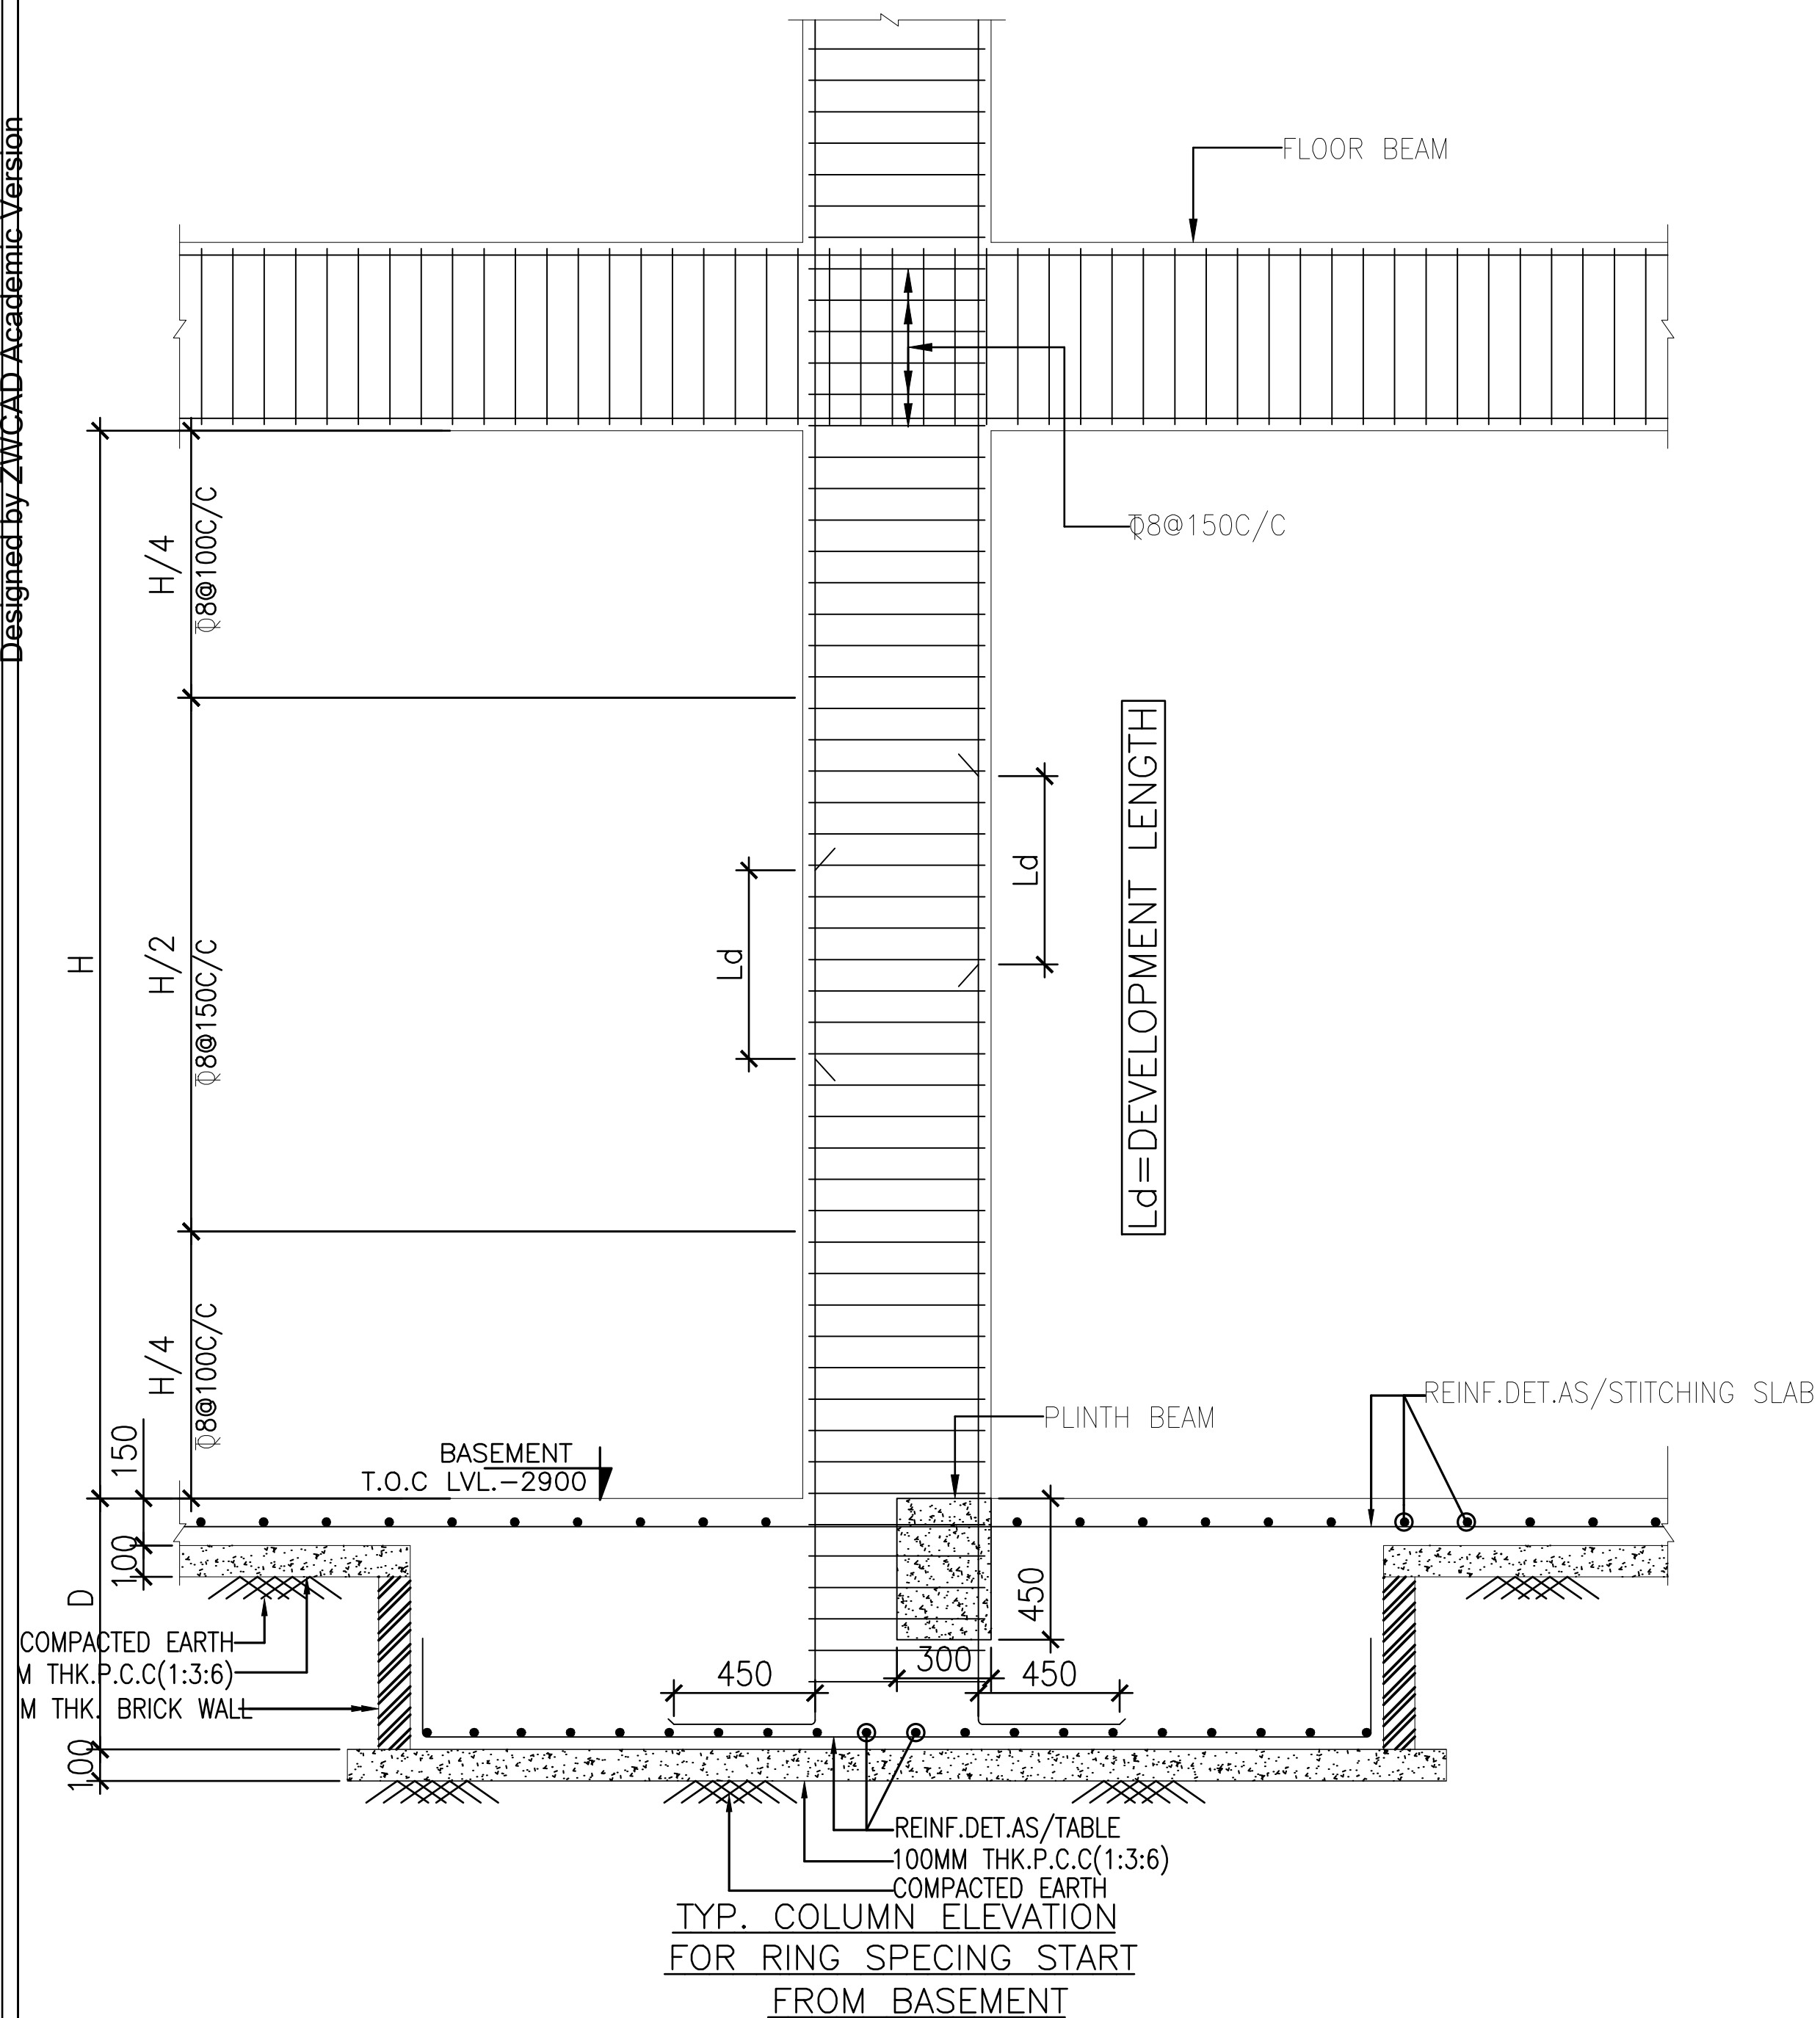


TYP. COLUMN ELEVATION
FOR RING SPECING START
FROM BASEMENT

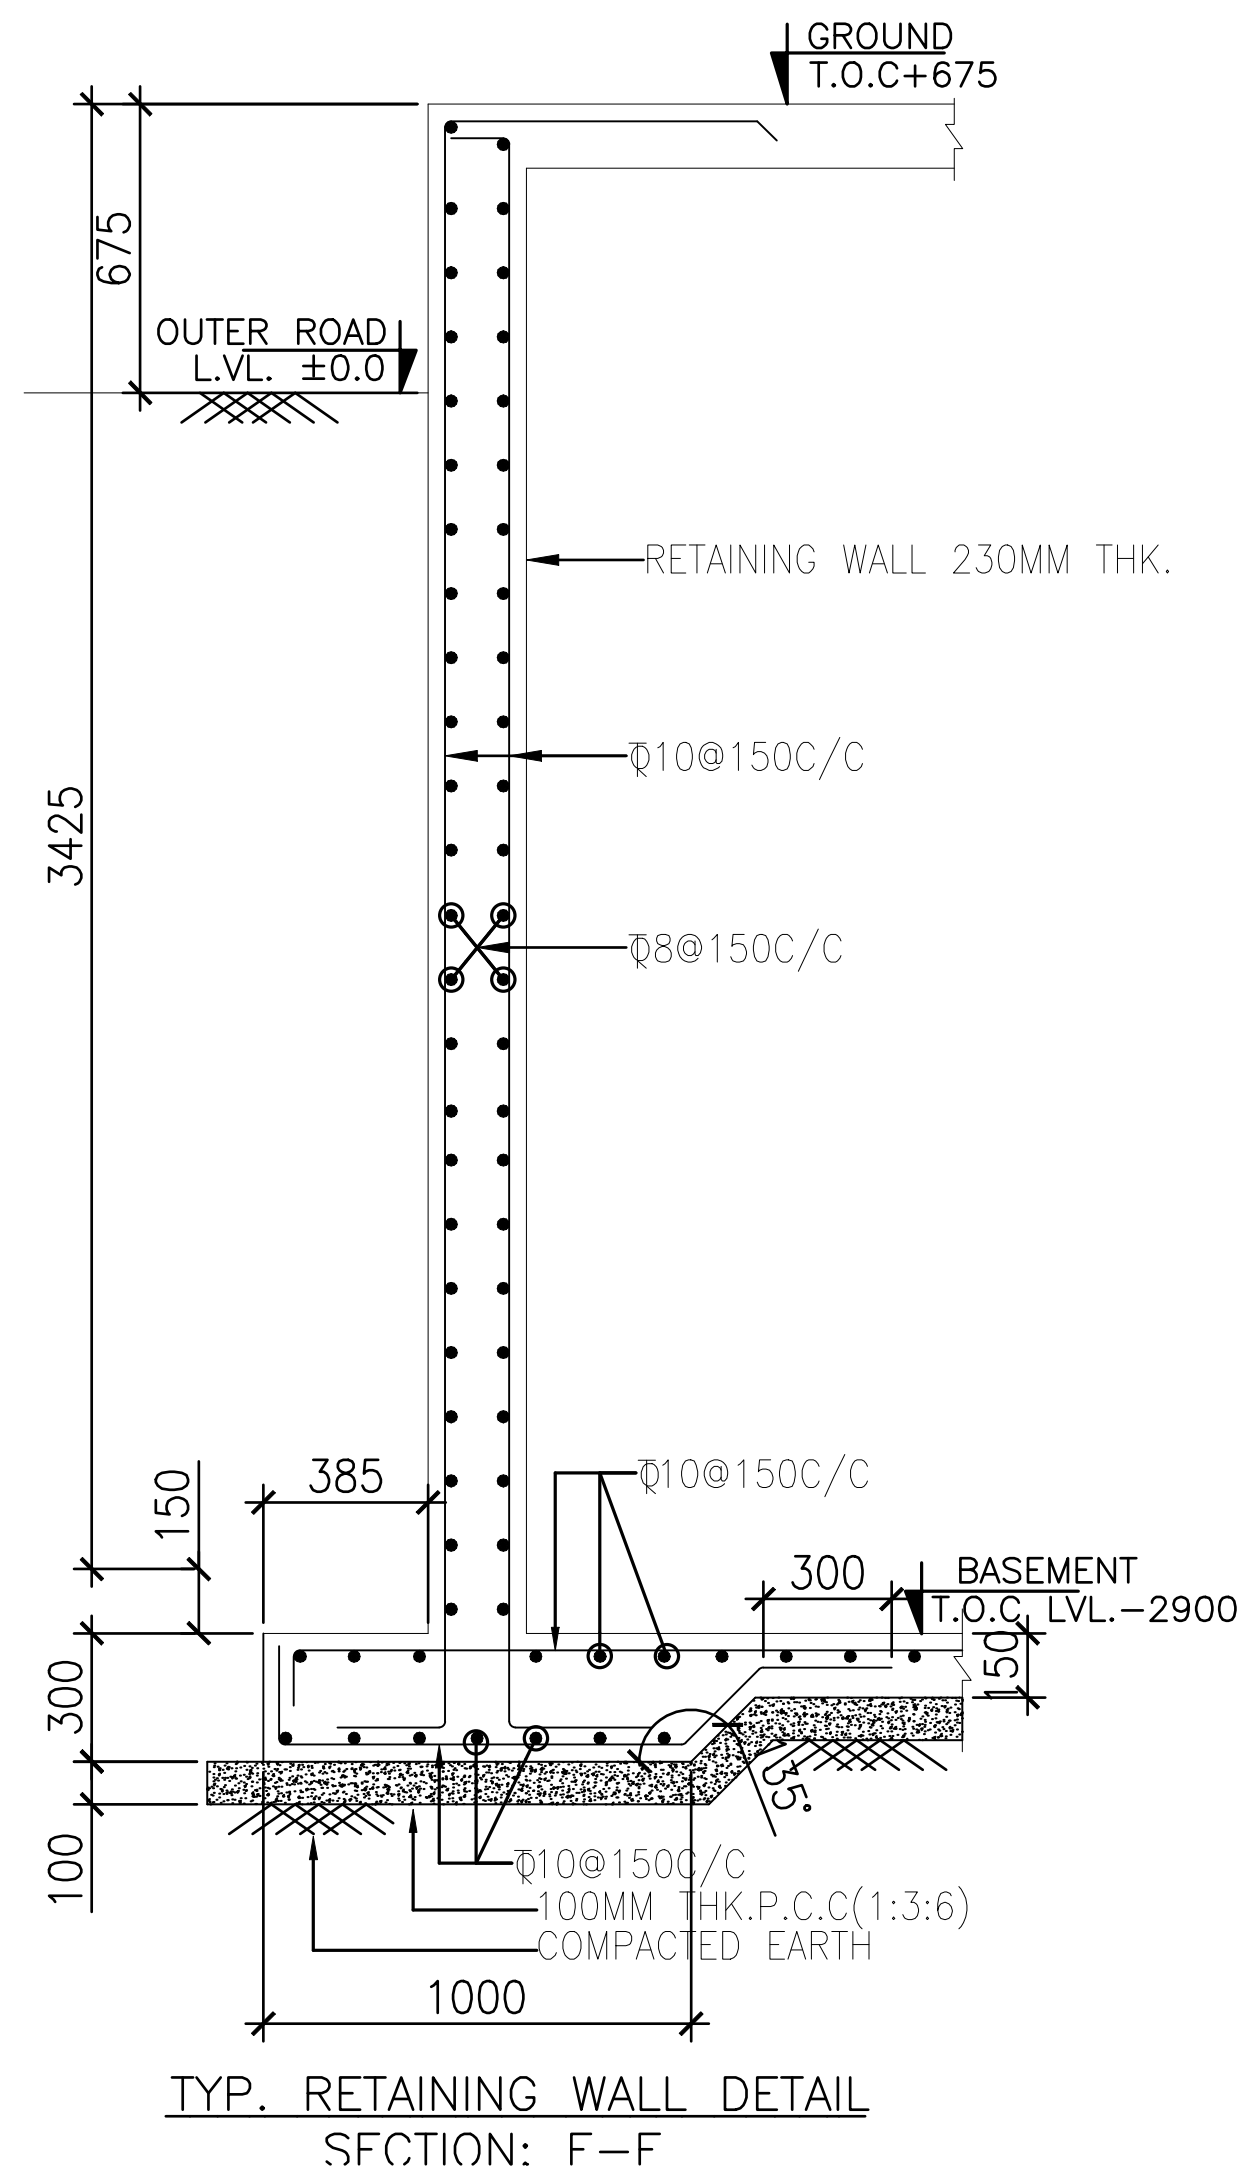

TYP. RETAINING WALL DETAIL
SECTION: F-F

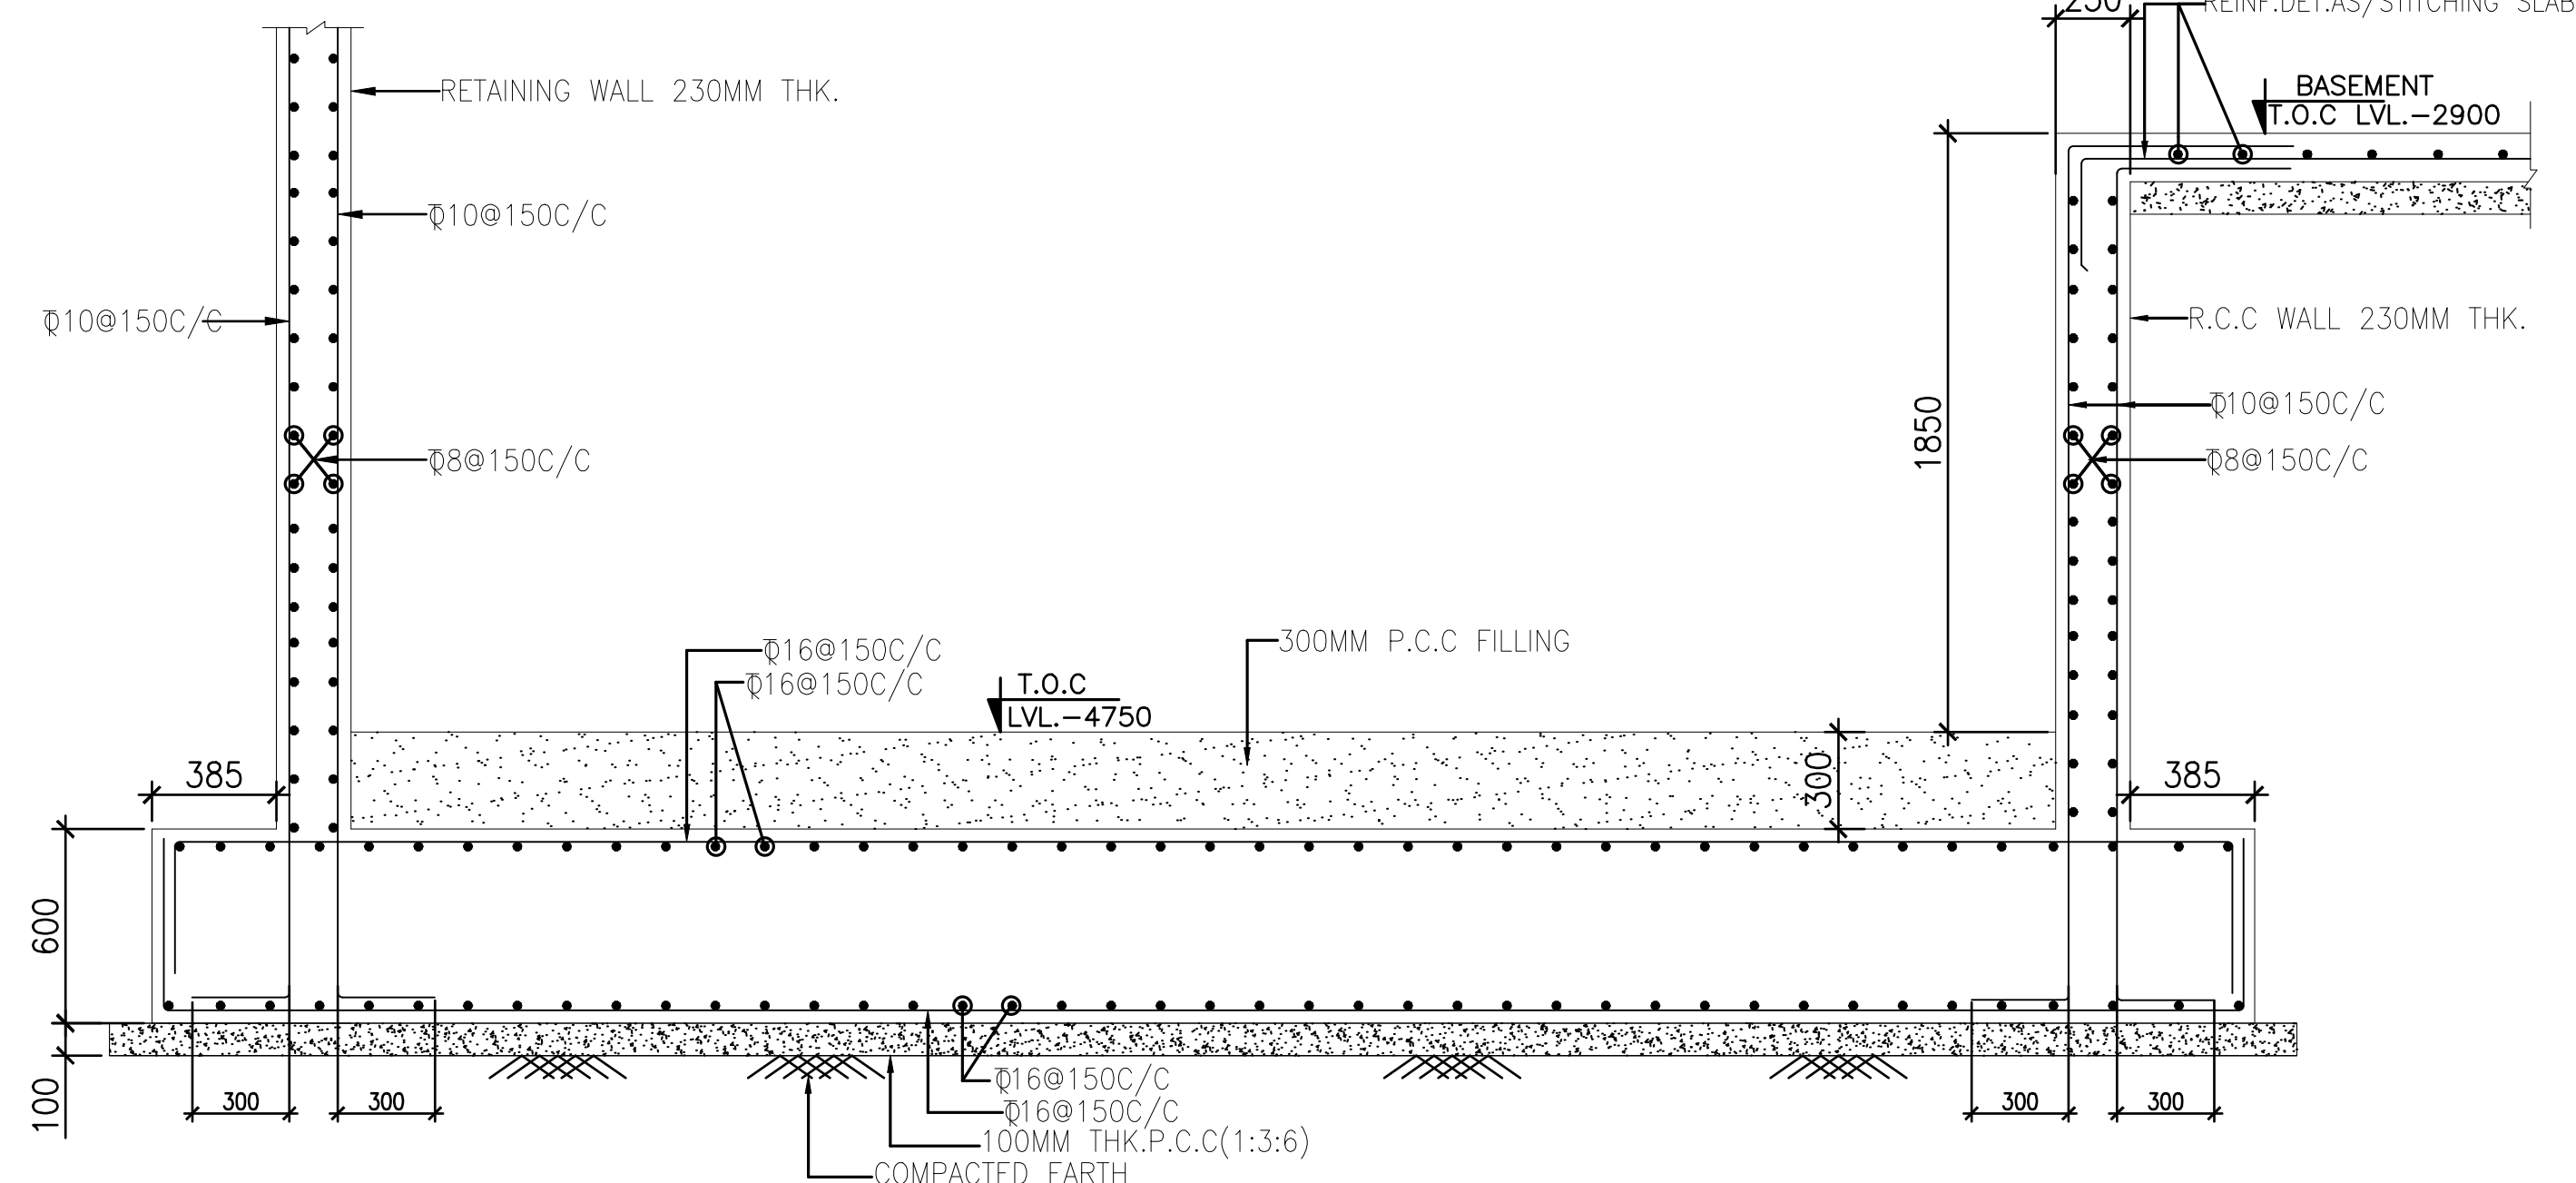

SECTION: F-F

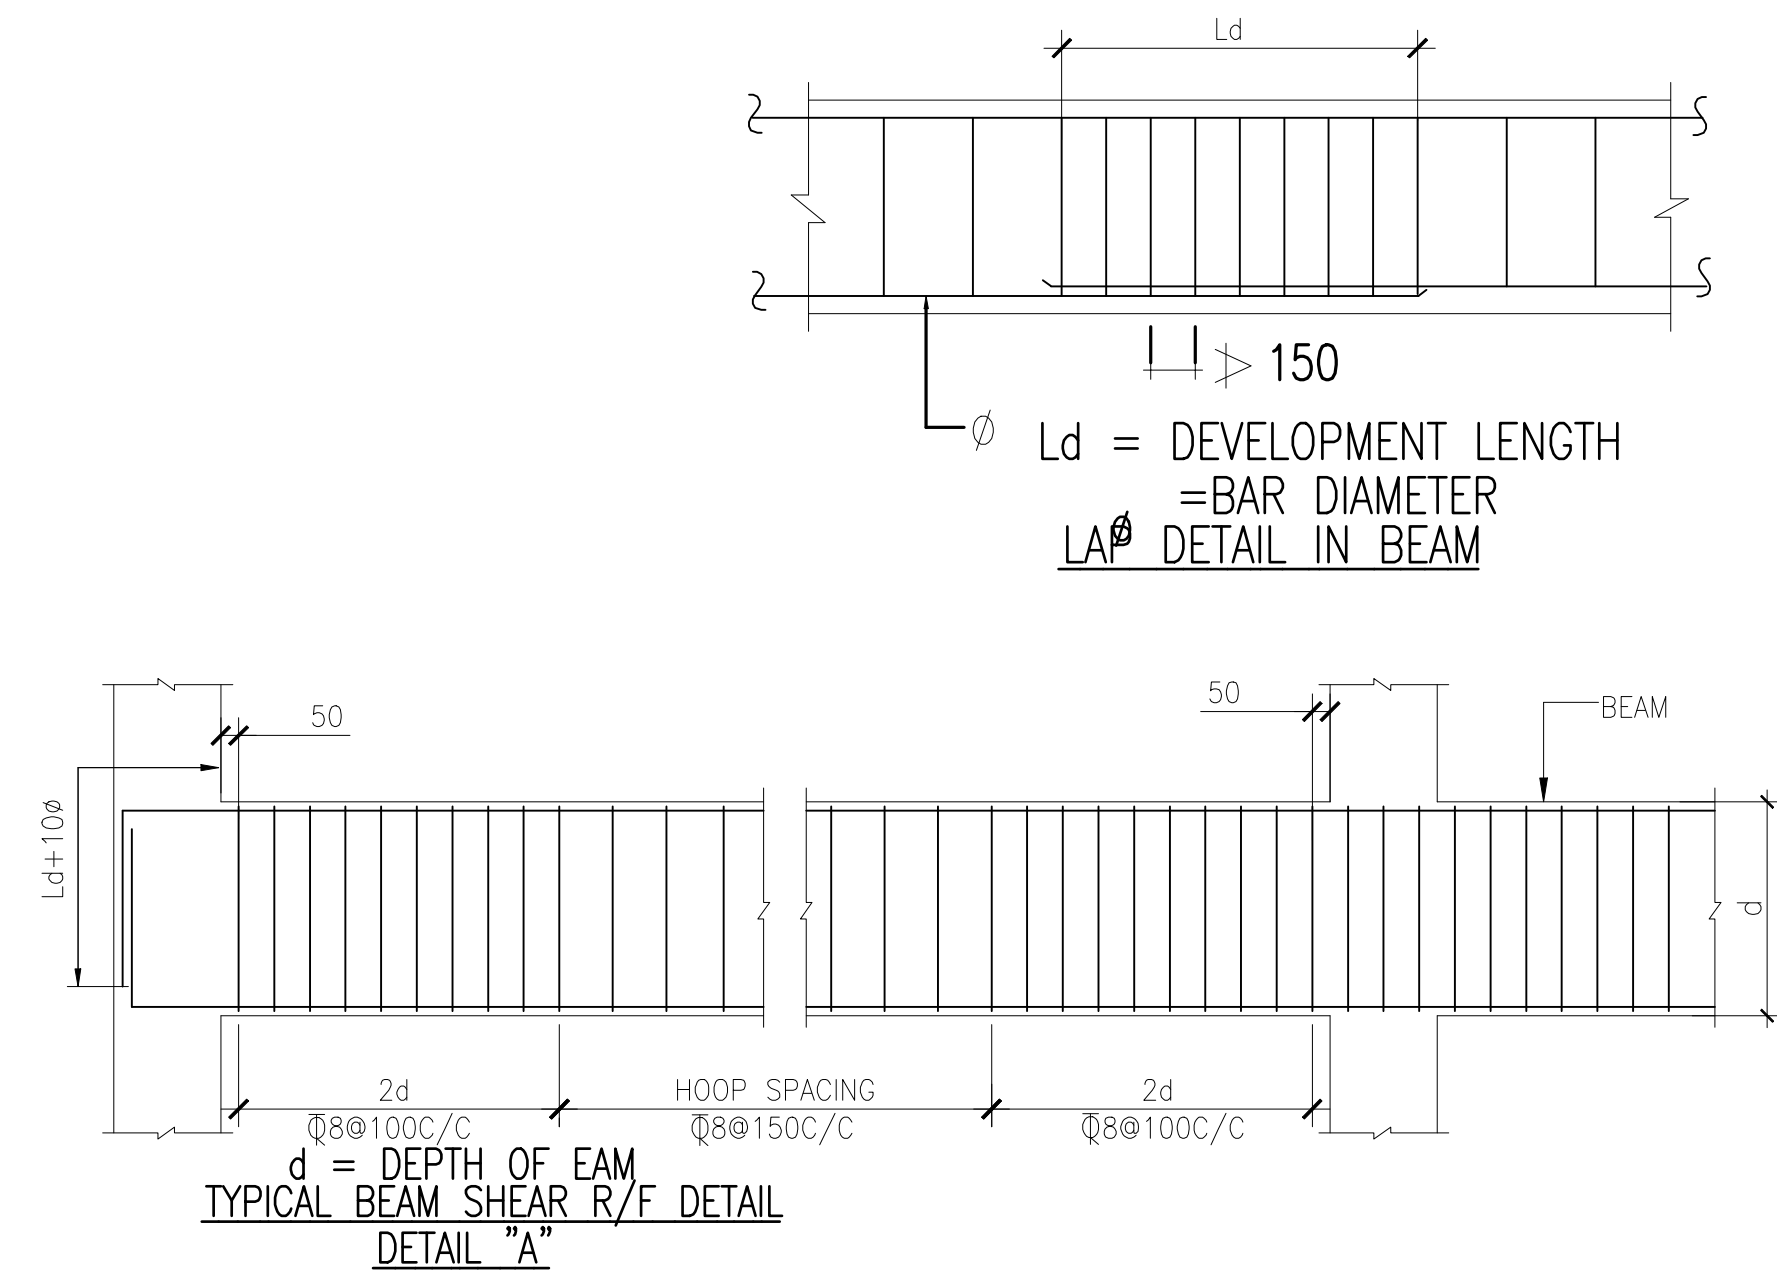

NOTES

1. ALL DIMENSIONS ARE IN MM.
2. ALL P.C.C. WORK SHALL BE IN 1:3:6 U.N.O.
3. ALL R.C.C. WORK SHALL BE IN MIX M30
EXCEPT COLUMN GRADE M-35.
4. CLEAR COVER TO MAIN REINF.
SHALL BE:-
 - a) FOUNDATION = 50mm
 - b) BEAM = 30mm
 - c) COLUMN = 40mm
 - d) SLAB = 25mm
5. GRADE OF STEEL Fe-550D
6. Ld=DEVELOPMENT LENGTH 50 X DIA
7. THIS DRG. TO BE READ IN CONJUNCTION
WITH RELEVANT ARCHITECTURAL DRG.
8. FOUNDATIONS ARE DESIGNED FOR
NET SBC OF 17.76 & 27.54 T/SQ.M
9. BUILDING HAS BEEN DESIGNED FOR B+G+3

LEGENDS :

REVISION NOTES :

[illegible]

PROJECT:

SOUTH AFRICA HIGH
COMMISSION

PROJECT OWNER/ DEVELOPER:

INTERNATIONAL RELATIONS &
COOPERATION,
REPUBLIC OF SOUTH AFRICA

ARCHITECT:

Spaces Architecture Studio
V-12/23 DLF-3, Gurugram.
Ph.: 0124-4734320
e-mail: contact@studiosas.in
<https://www.studiosas.in>

STRUCTURAL CONSULTANT:

JAITLEY ASSOCIATES

E-60, 2ND FLOOR MASJID MOTH
GREATER KAILASH-III
NEW DELHI-110048
PHONE NO-011-40569877
E-mail: njaitly49@gmail.com

SCALE:-	N.T.S
DRAWN BY:-	INDRAMOHAN
DESIGN BY:-	ASIF
APPROVED BY:-	N.JAITLY
DATE:-	30-07-2025

PURPOSE OF DWG:

- | | |
|-------------------------------------|--------------|
| ☐ | APPROVAL |
| ☐ | CONSTRUCTION |
| ☒ | TENDER |
| ☐ | ADVANCE COPY |

DRAWING TITLE:

Foundation Details
(Sheet No 2 of 5)

DISCIPLINE :
DRAWING

REV: M

