


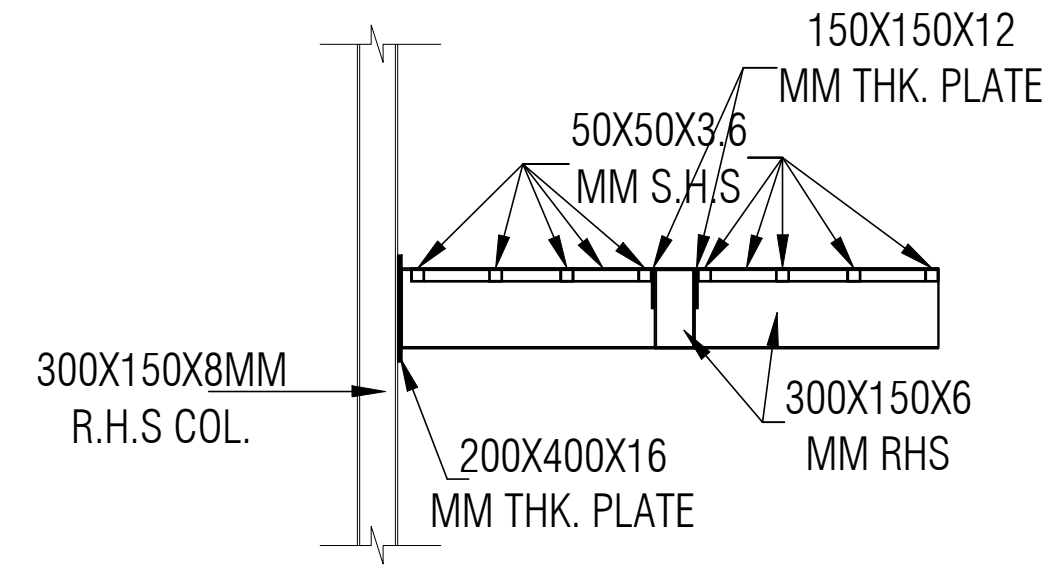
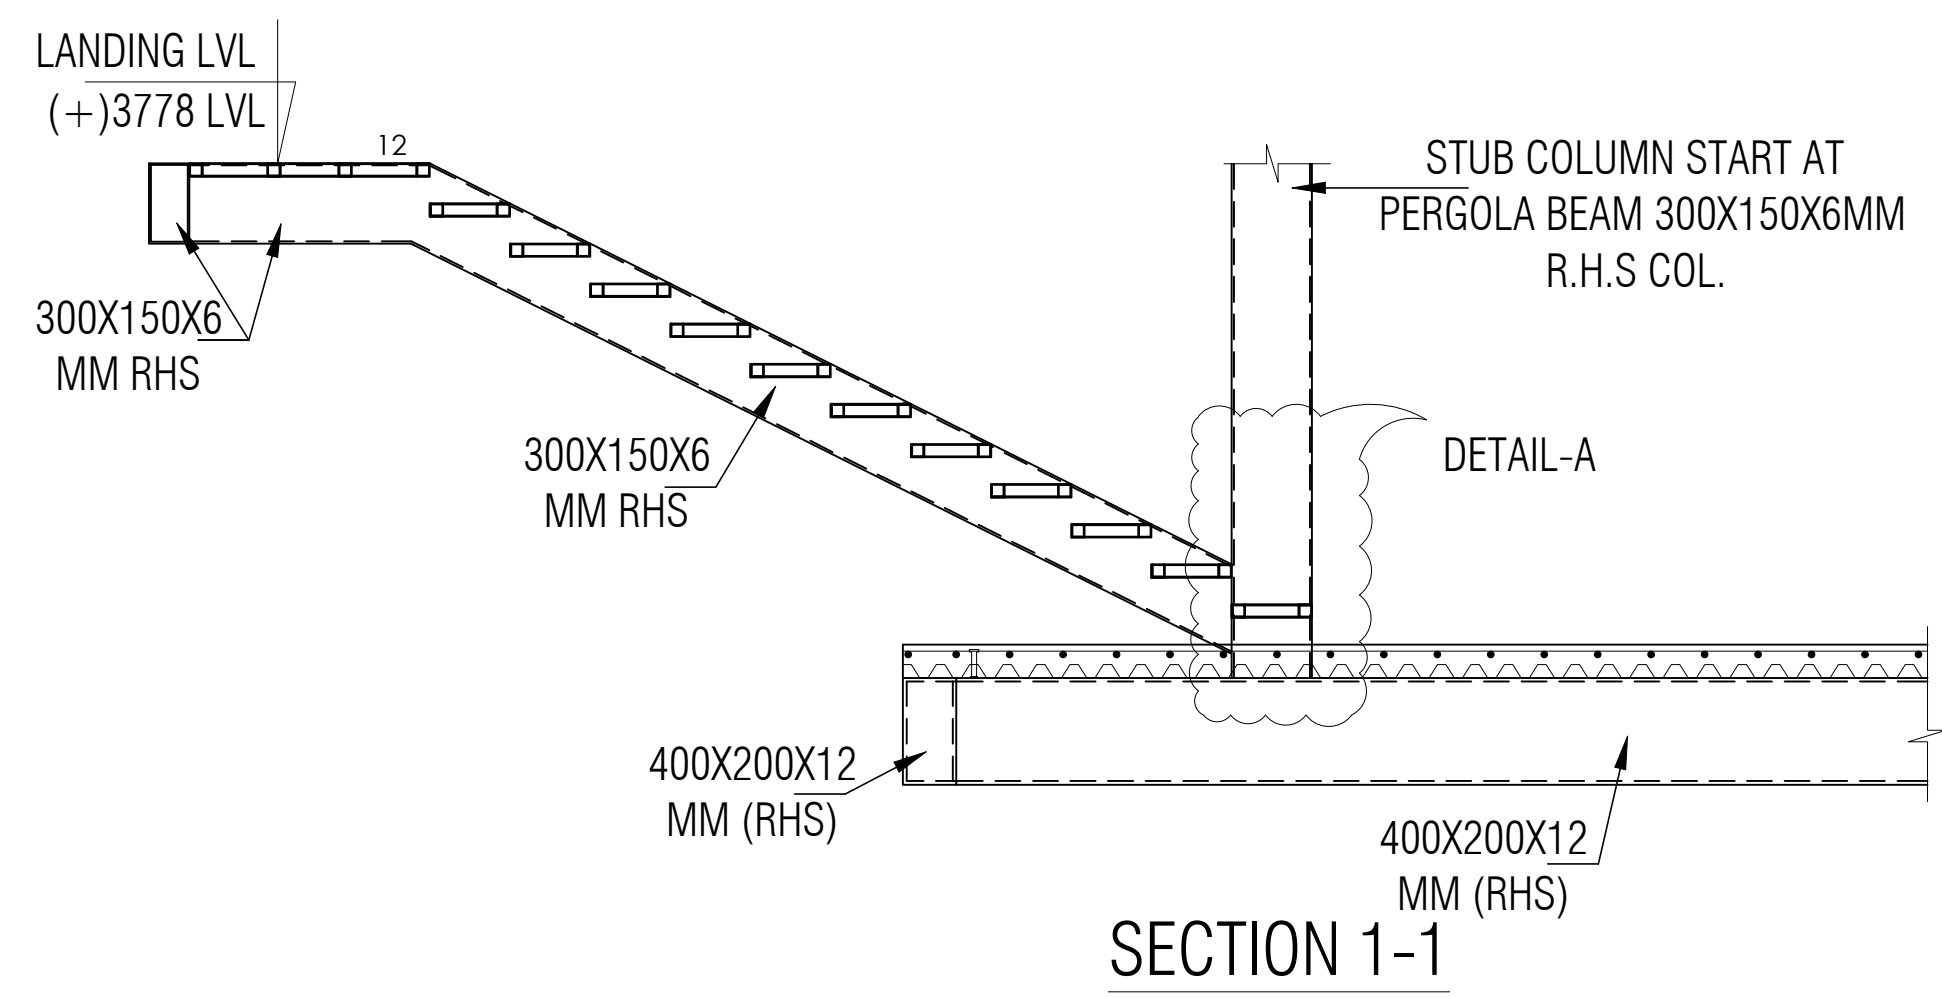


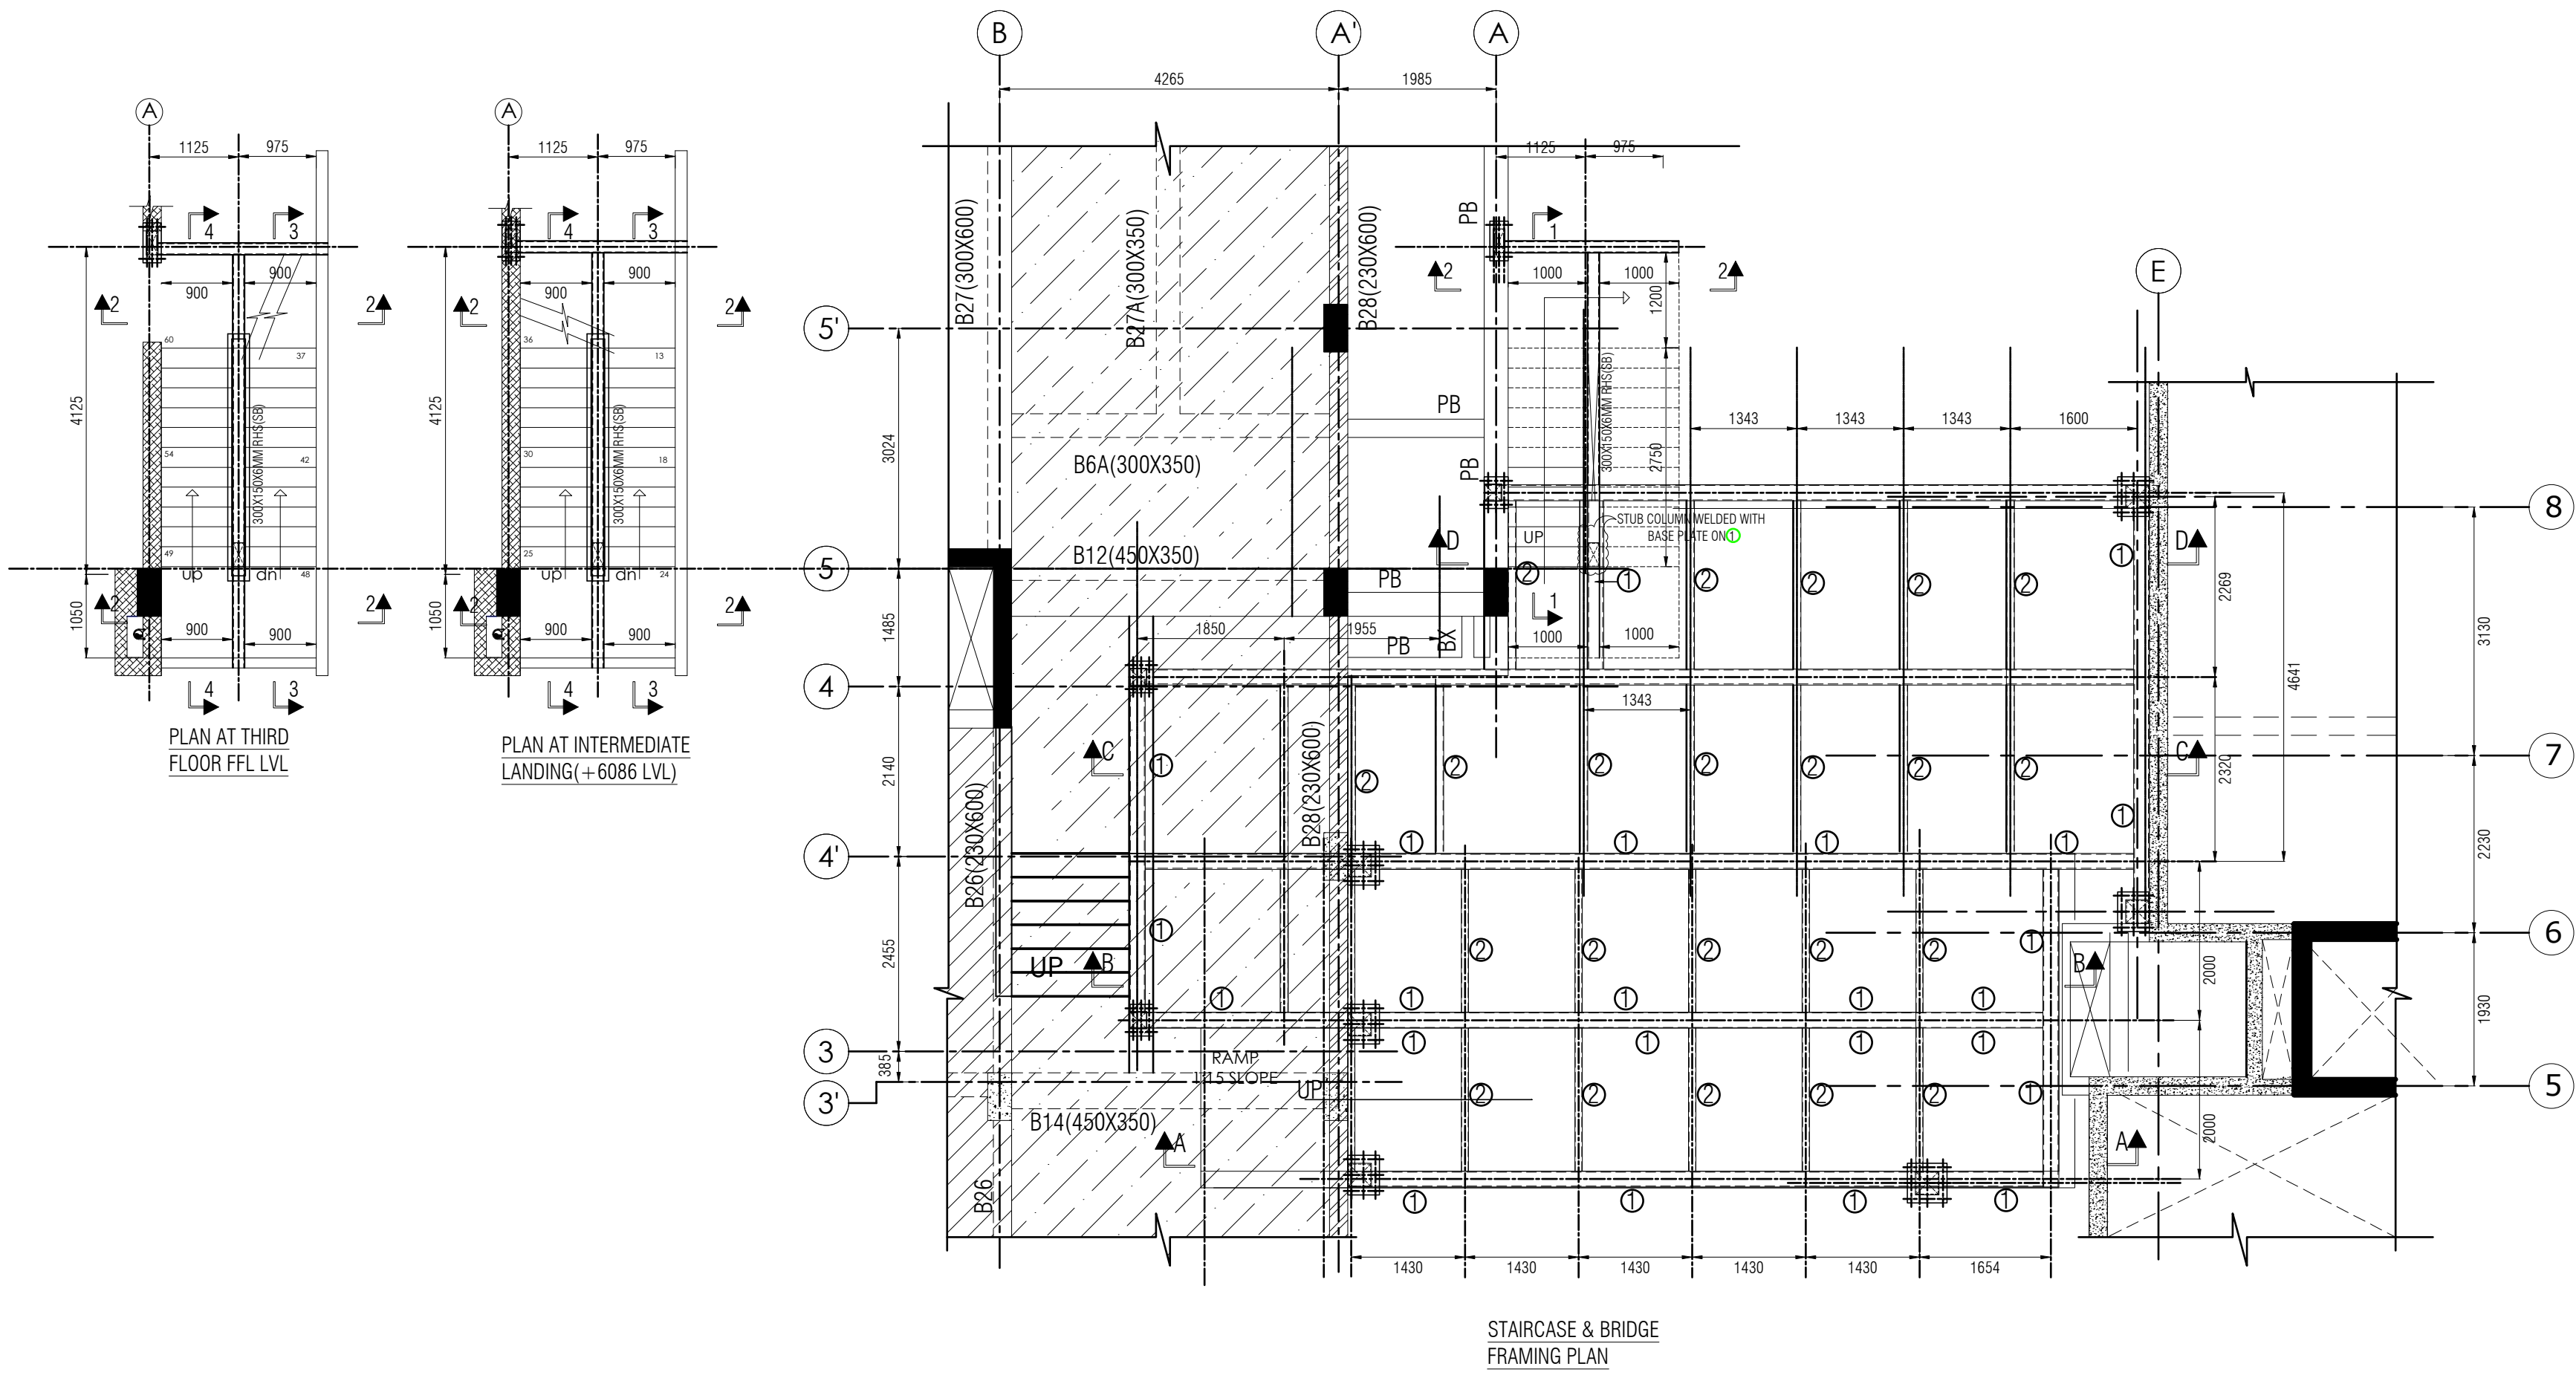


SECTION 2-2

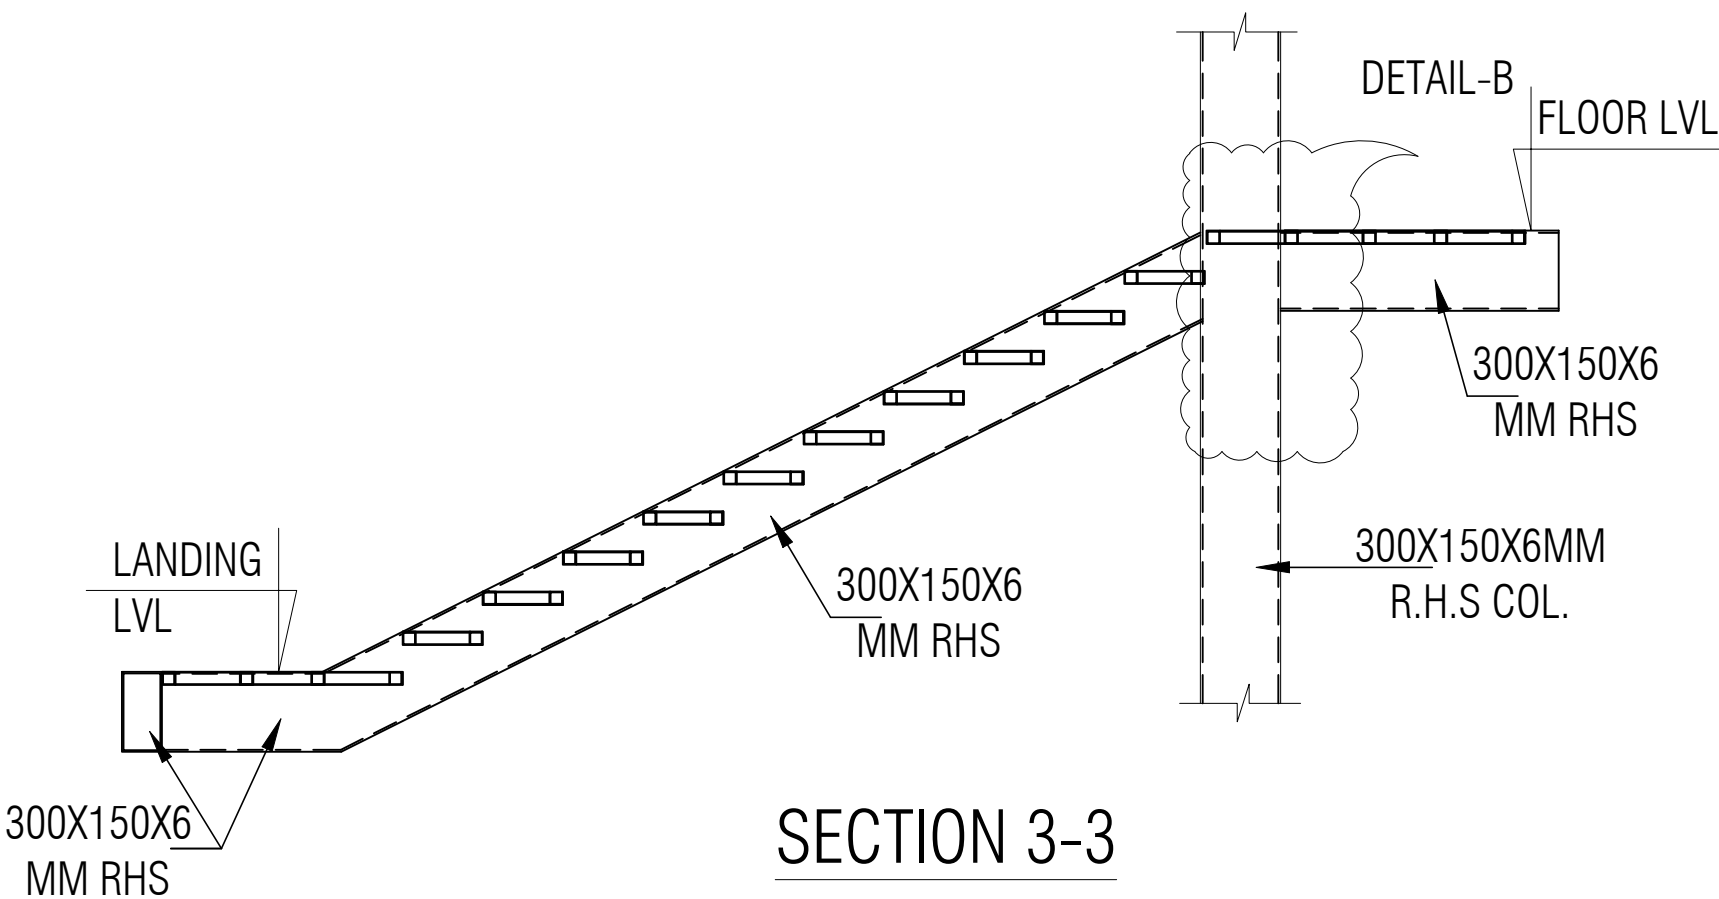


SECTION 3-3

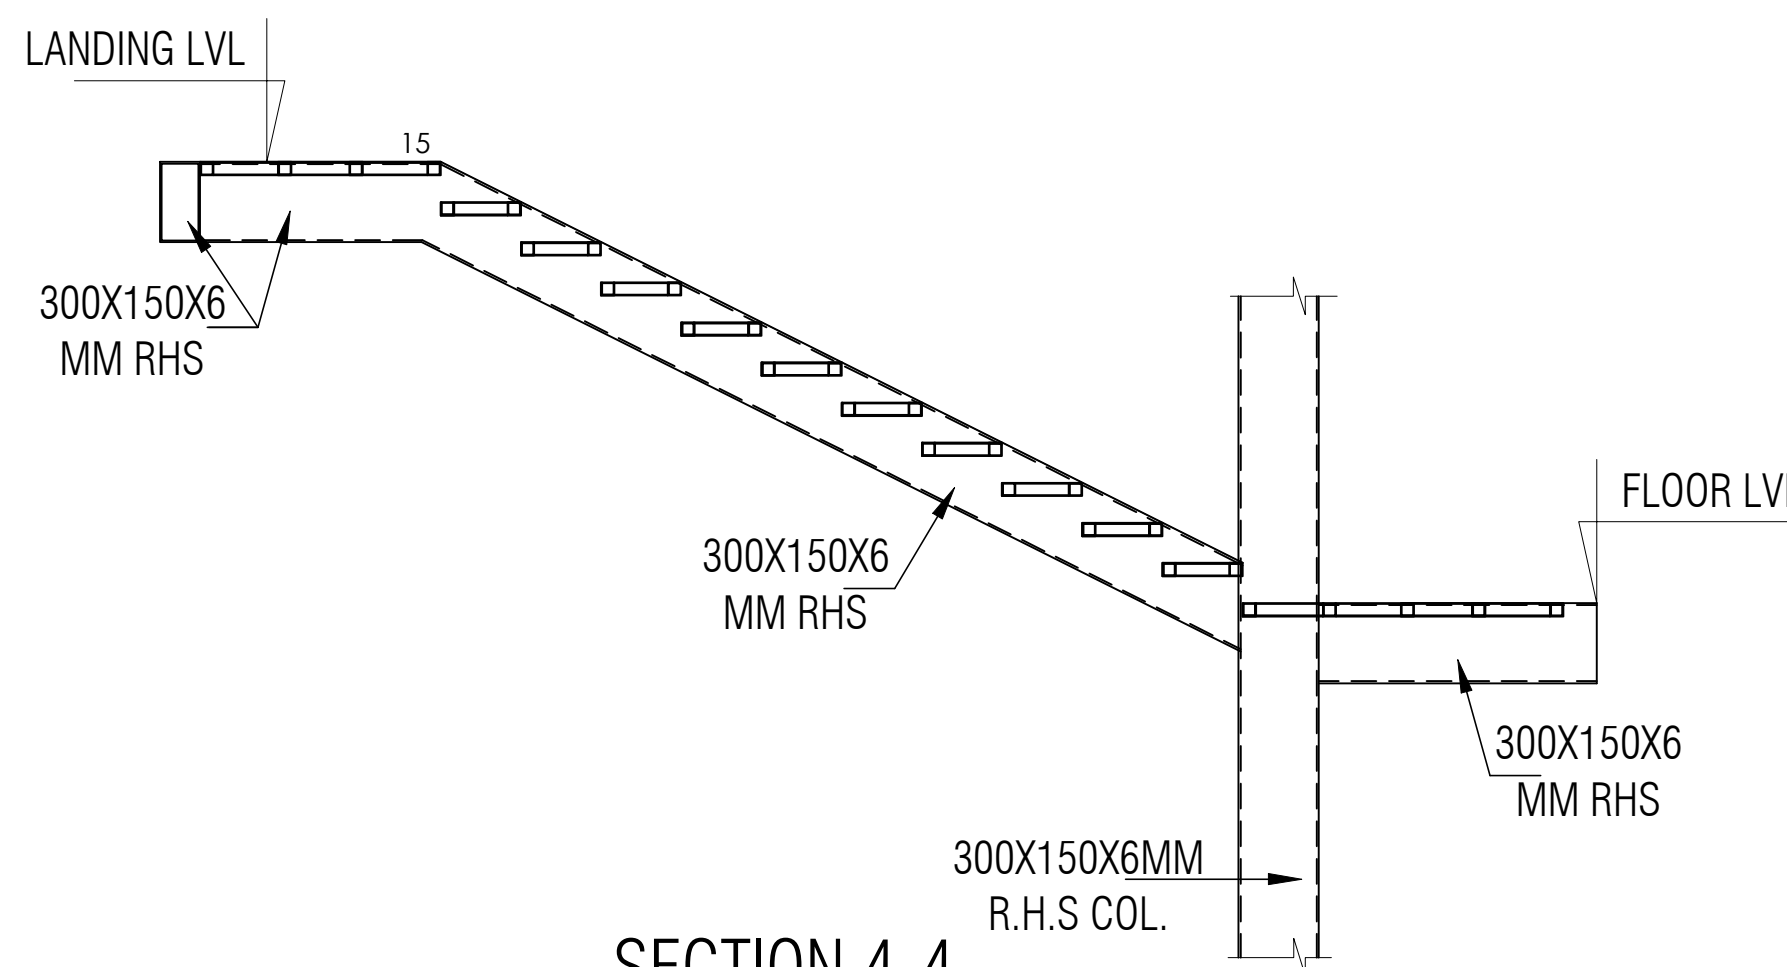


SECTION 4-4

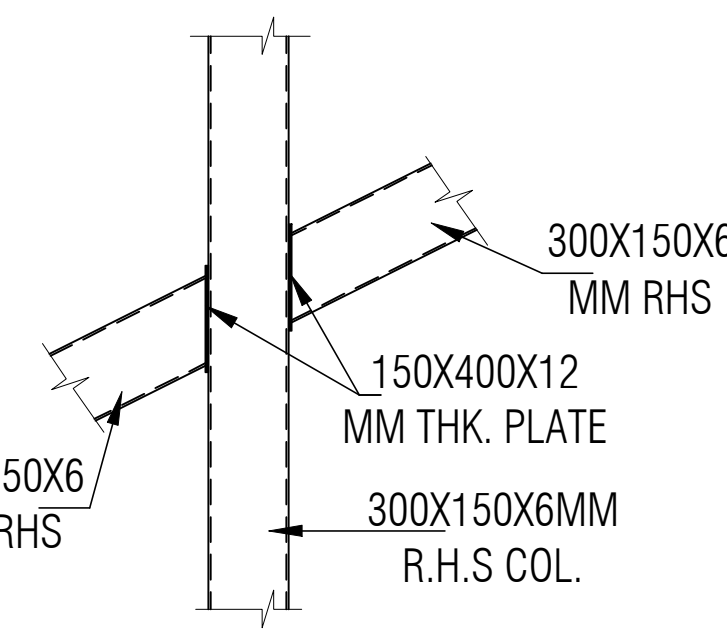


COLUMN TO BEAM
CONNECTION
DETAIL-A

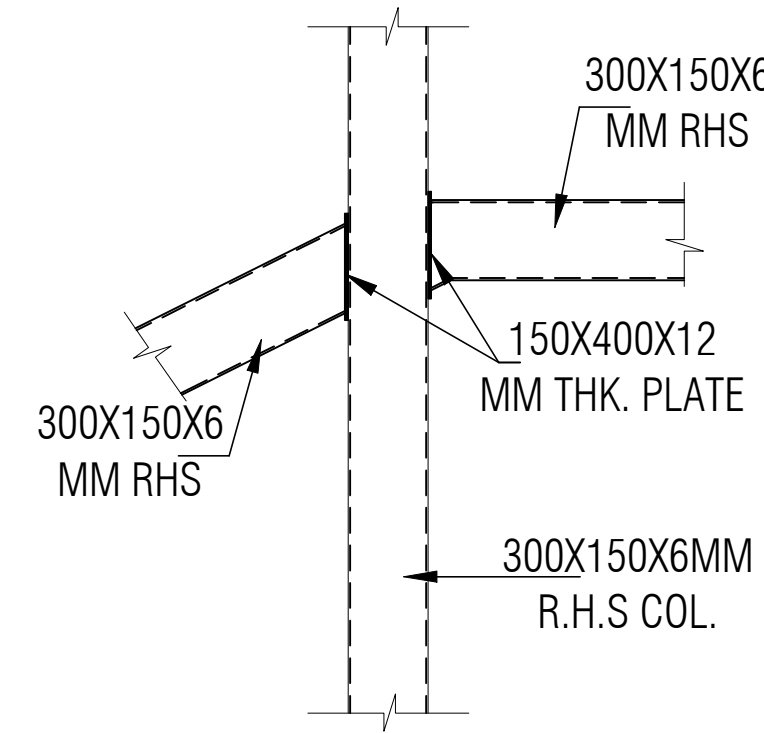


COLUMN TO BEAM
CONNECTION
DETAIL-B

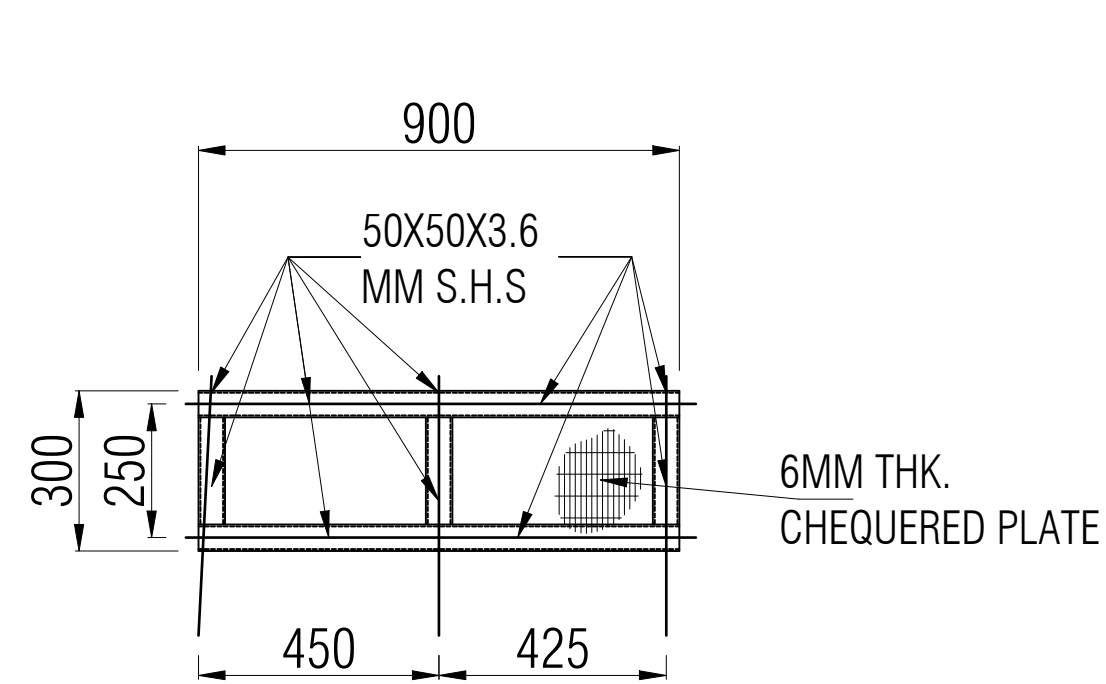

TYP. STEP DETAIL PLAN

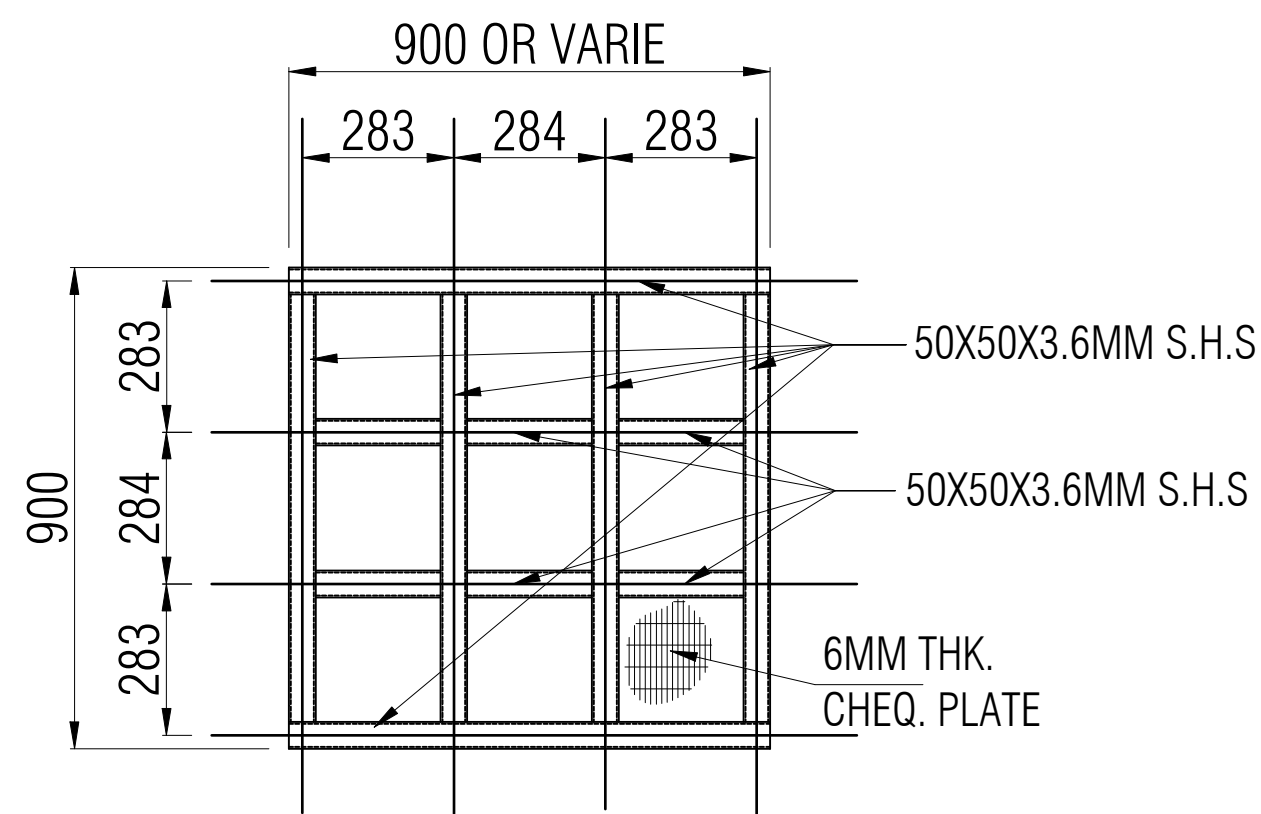

TYP. LANDING DETAIL

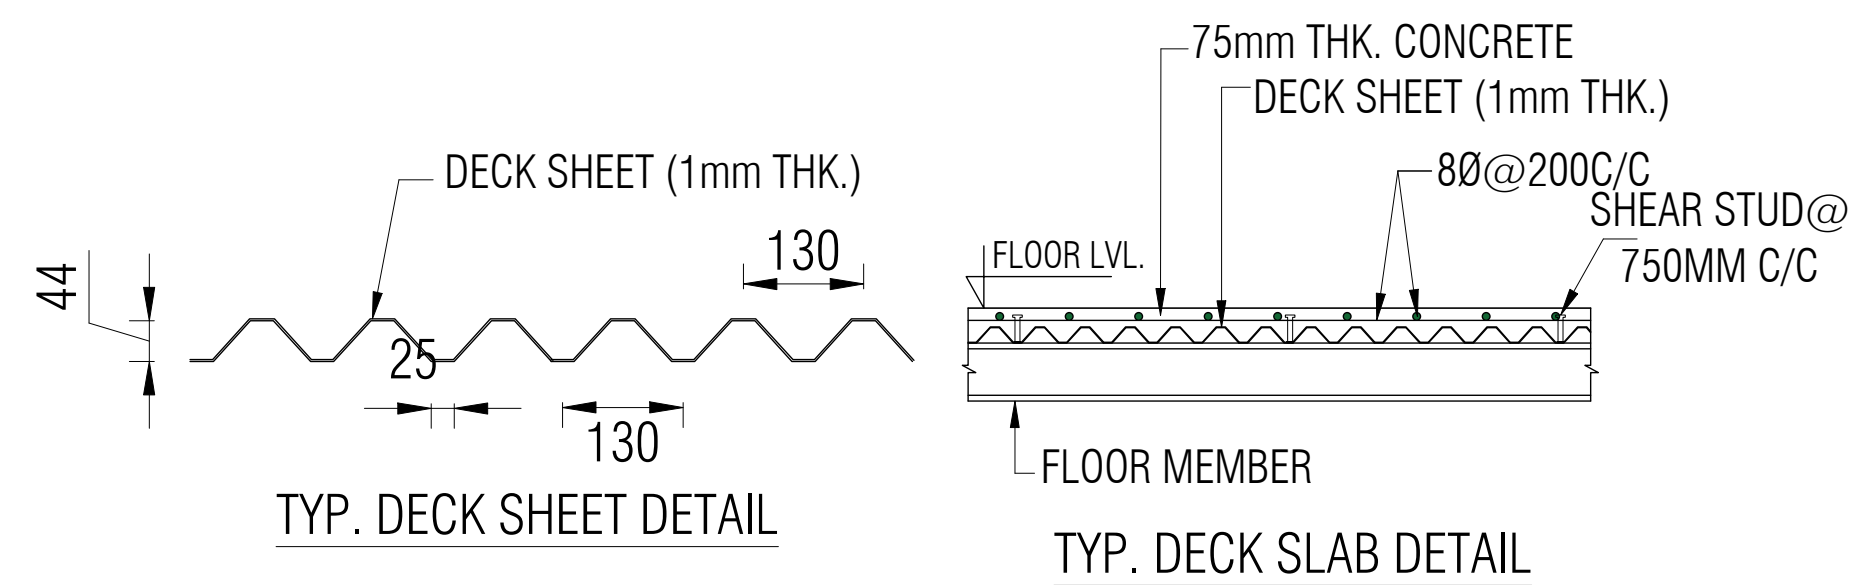

NOTES :-

- 1 ALL DIMENSIONS ARE IN MM.
- 2 ALL STEEL SHALL BE WELDABLE QUALITY STEEL CONFORMING TO IS:2062 GRADE-A.(YST 310 & 350)
- 3 GRADE OF BOLTS M 4.8
- 4 ALL WELDS SHALL BE 6mm. THK. U.N.O
- 5 ALL HOLES ARE Ø DIA FOR Ø+2 DIA BOLTS, U.N.O.
- 6 ALL OPEN ENDS OF TUBULAR SECTIONS TO BE CLOSED WITH 6MM PLATE.
- 7 ALL STIFFENERS ARE FULL WELDED WITH MAIN PLATE.
- 8 ALL CONNECTIONS WILL BE WELDED WITH 6mm.CONTINUOUS FILLET WELD, U.N.O., AFTER ERECTION & FINAL ALIGNMENT.

LEGENDS :

REVISION NOTES :

No.	REVISION	DESCRIPTION
3.		

PROJECT:

SOUTH AFRICA HIGH
COMMISSION

PROJECT OWNER/ DEVELOPER:

INTERNATIONAL RELATIONS &
COOPERATION,
REPUBLIC OF SOUTH AFRICA

ARCHITECT:

Spaces Architecture Studio
V-12/23 DLF-3, Gurugram.
Ph.: 0124-4734320
e-mail: contact@studiosas.in
<https://www.studiosas.in>

STRUCTURAL CONSULTANT:

JAITLEY ASSOCIATES
E-60, 2ND FLOOR MASJID MOTH
GREATER KAILASH-III
NEW DELHI-110048
PHONE NO-011-40569877
E-mail: njaitly49@gmail.com

SCALE:-	N.T.S
DRAWN BY:-	INDRAMOHAN
DESIGN BY:-	ASIF
APPROVED BY:-	N.JAITLEY
DATE:-	09-09-2025

PURPOSE OF DWG:

☐	Issued for Construction
☐	Issued for Tender
☐	Issued for Information

DRAWING TITLE:

STAIRCASE PLAN & SECTION DETAILS

DISCIPLINE : Structure	REV: N
DRAWING NO:	
JA-STR-SAA-(CH)ST-23	