

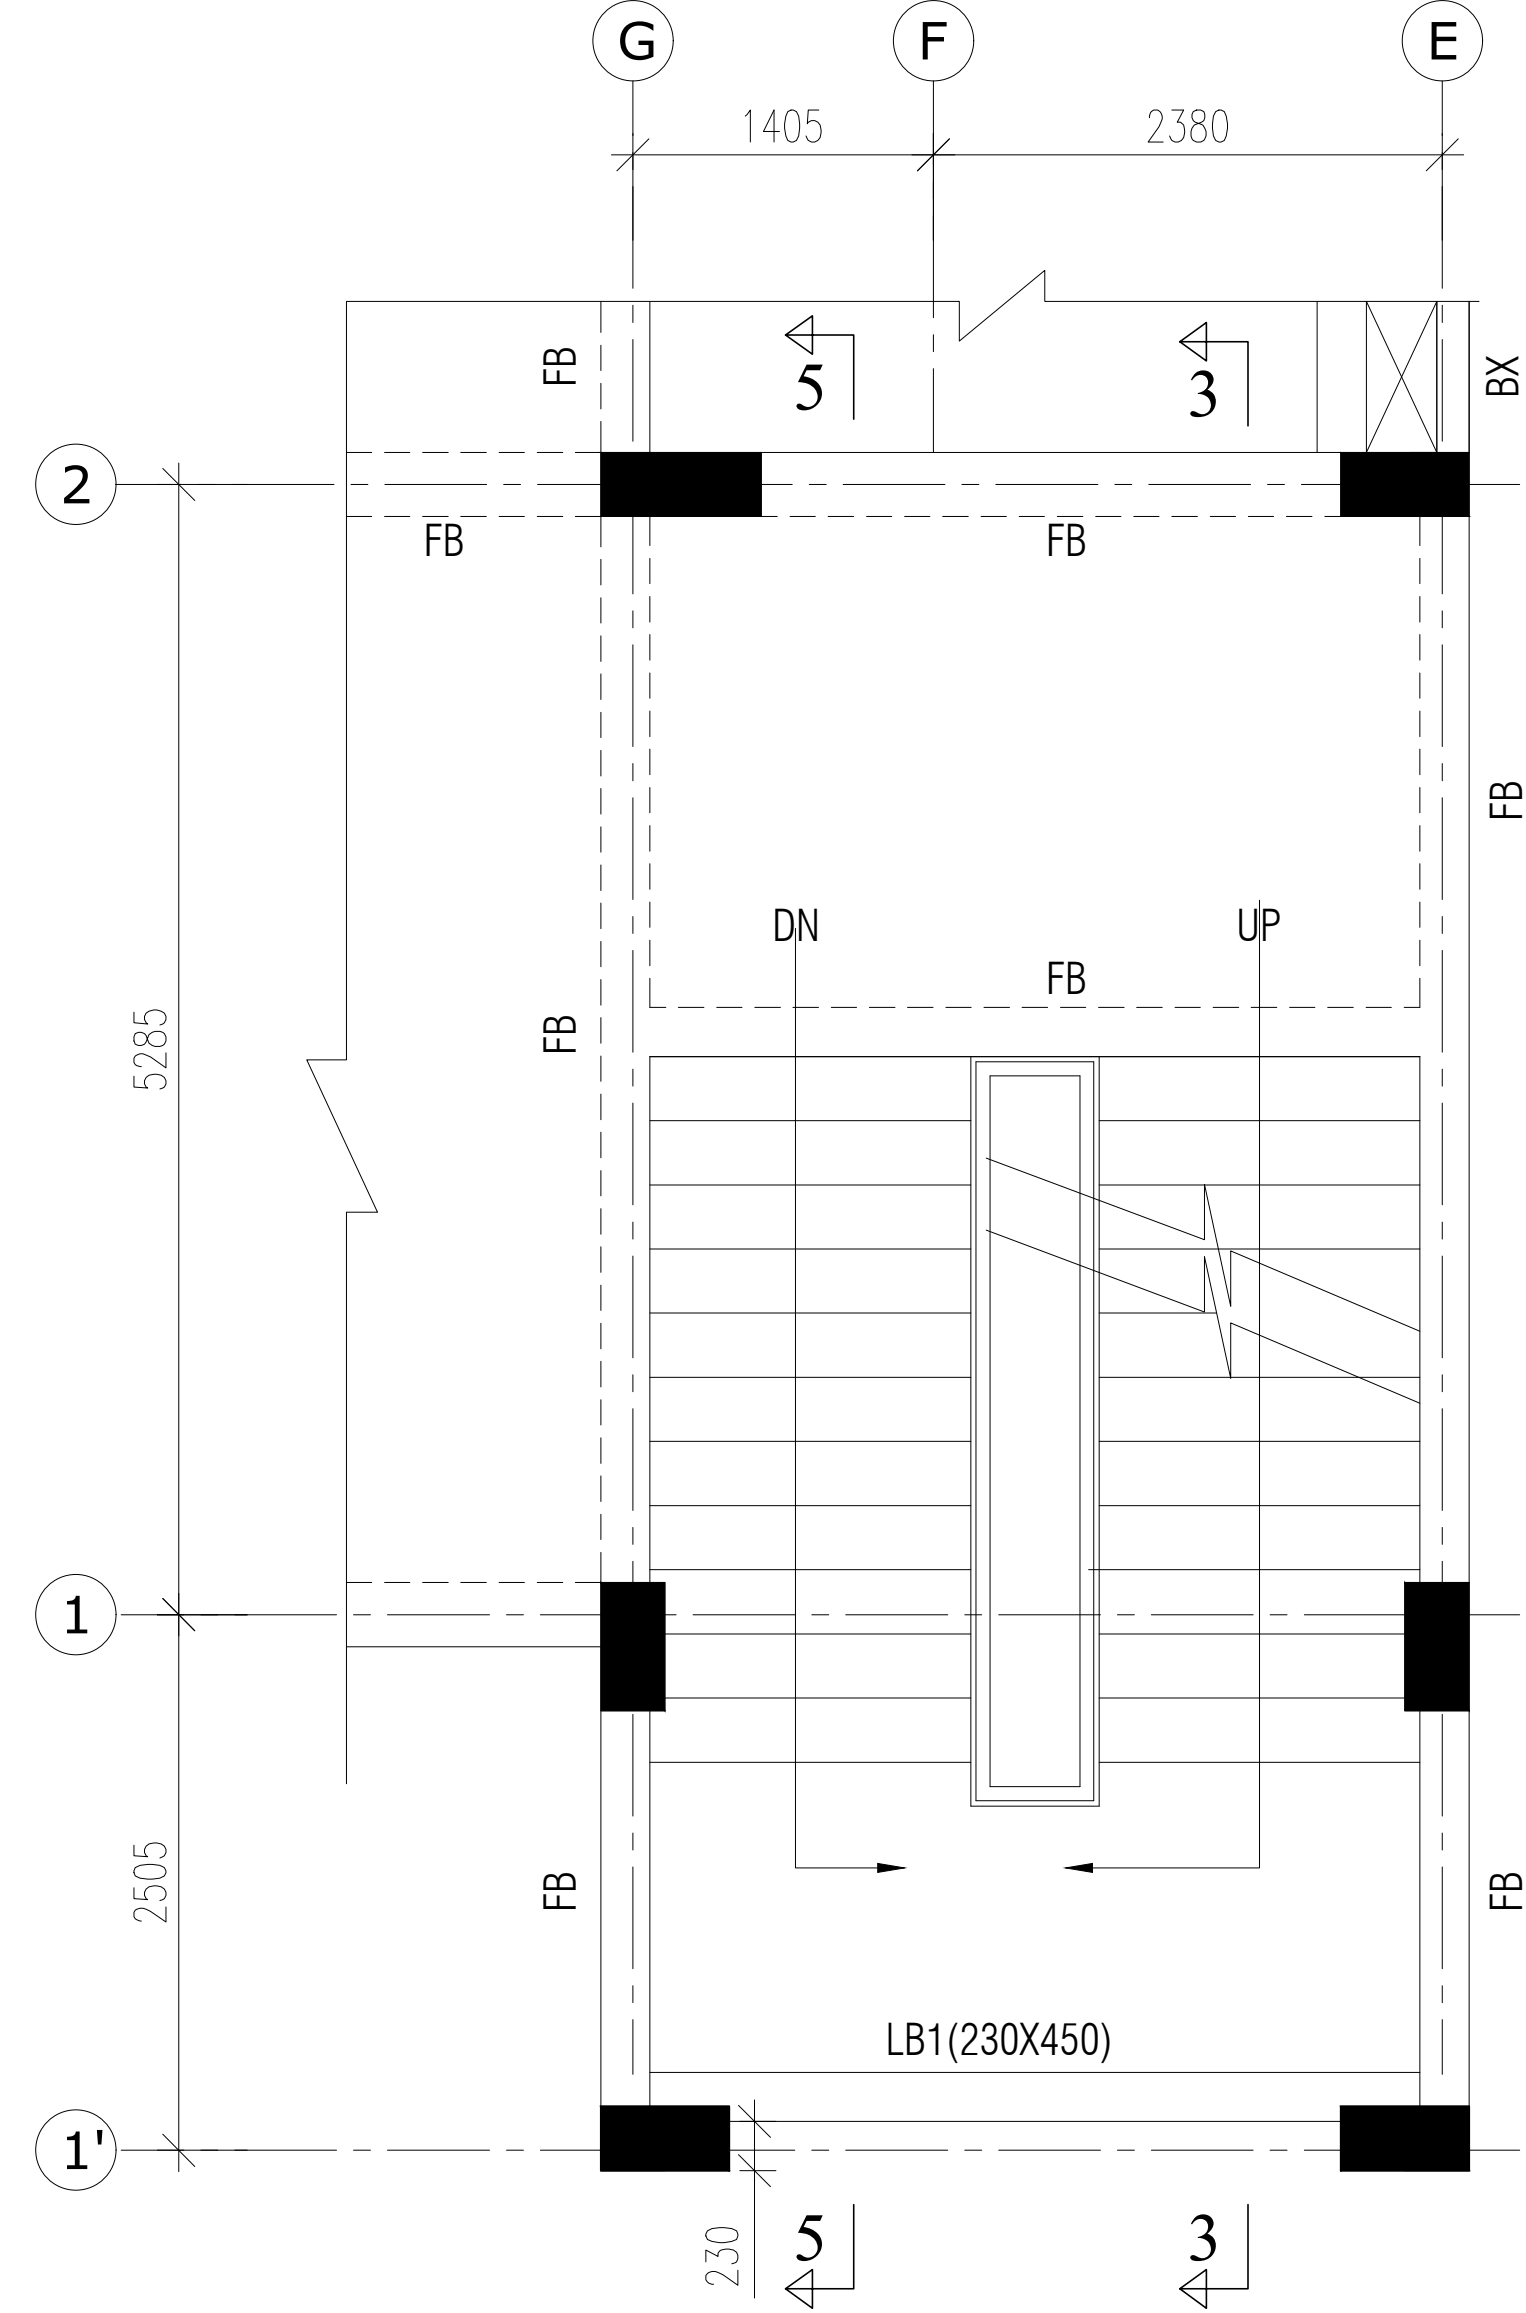
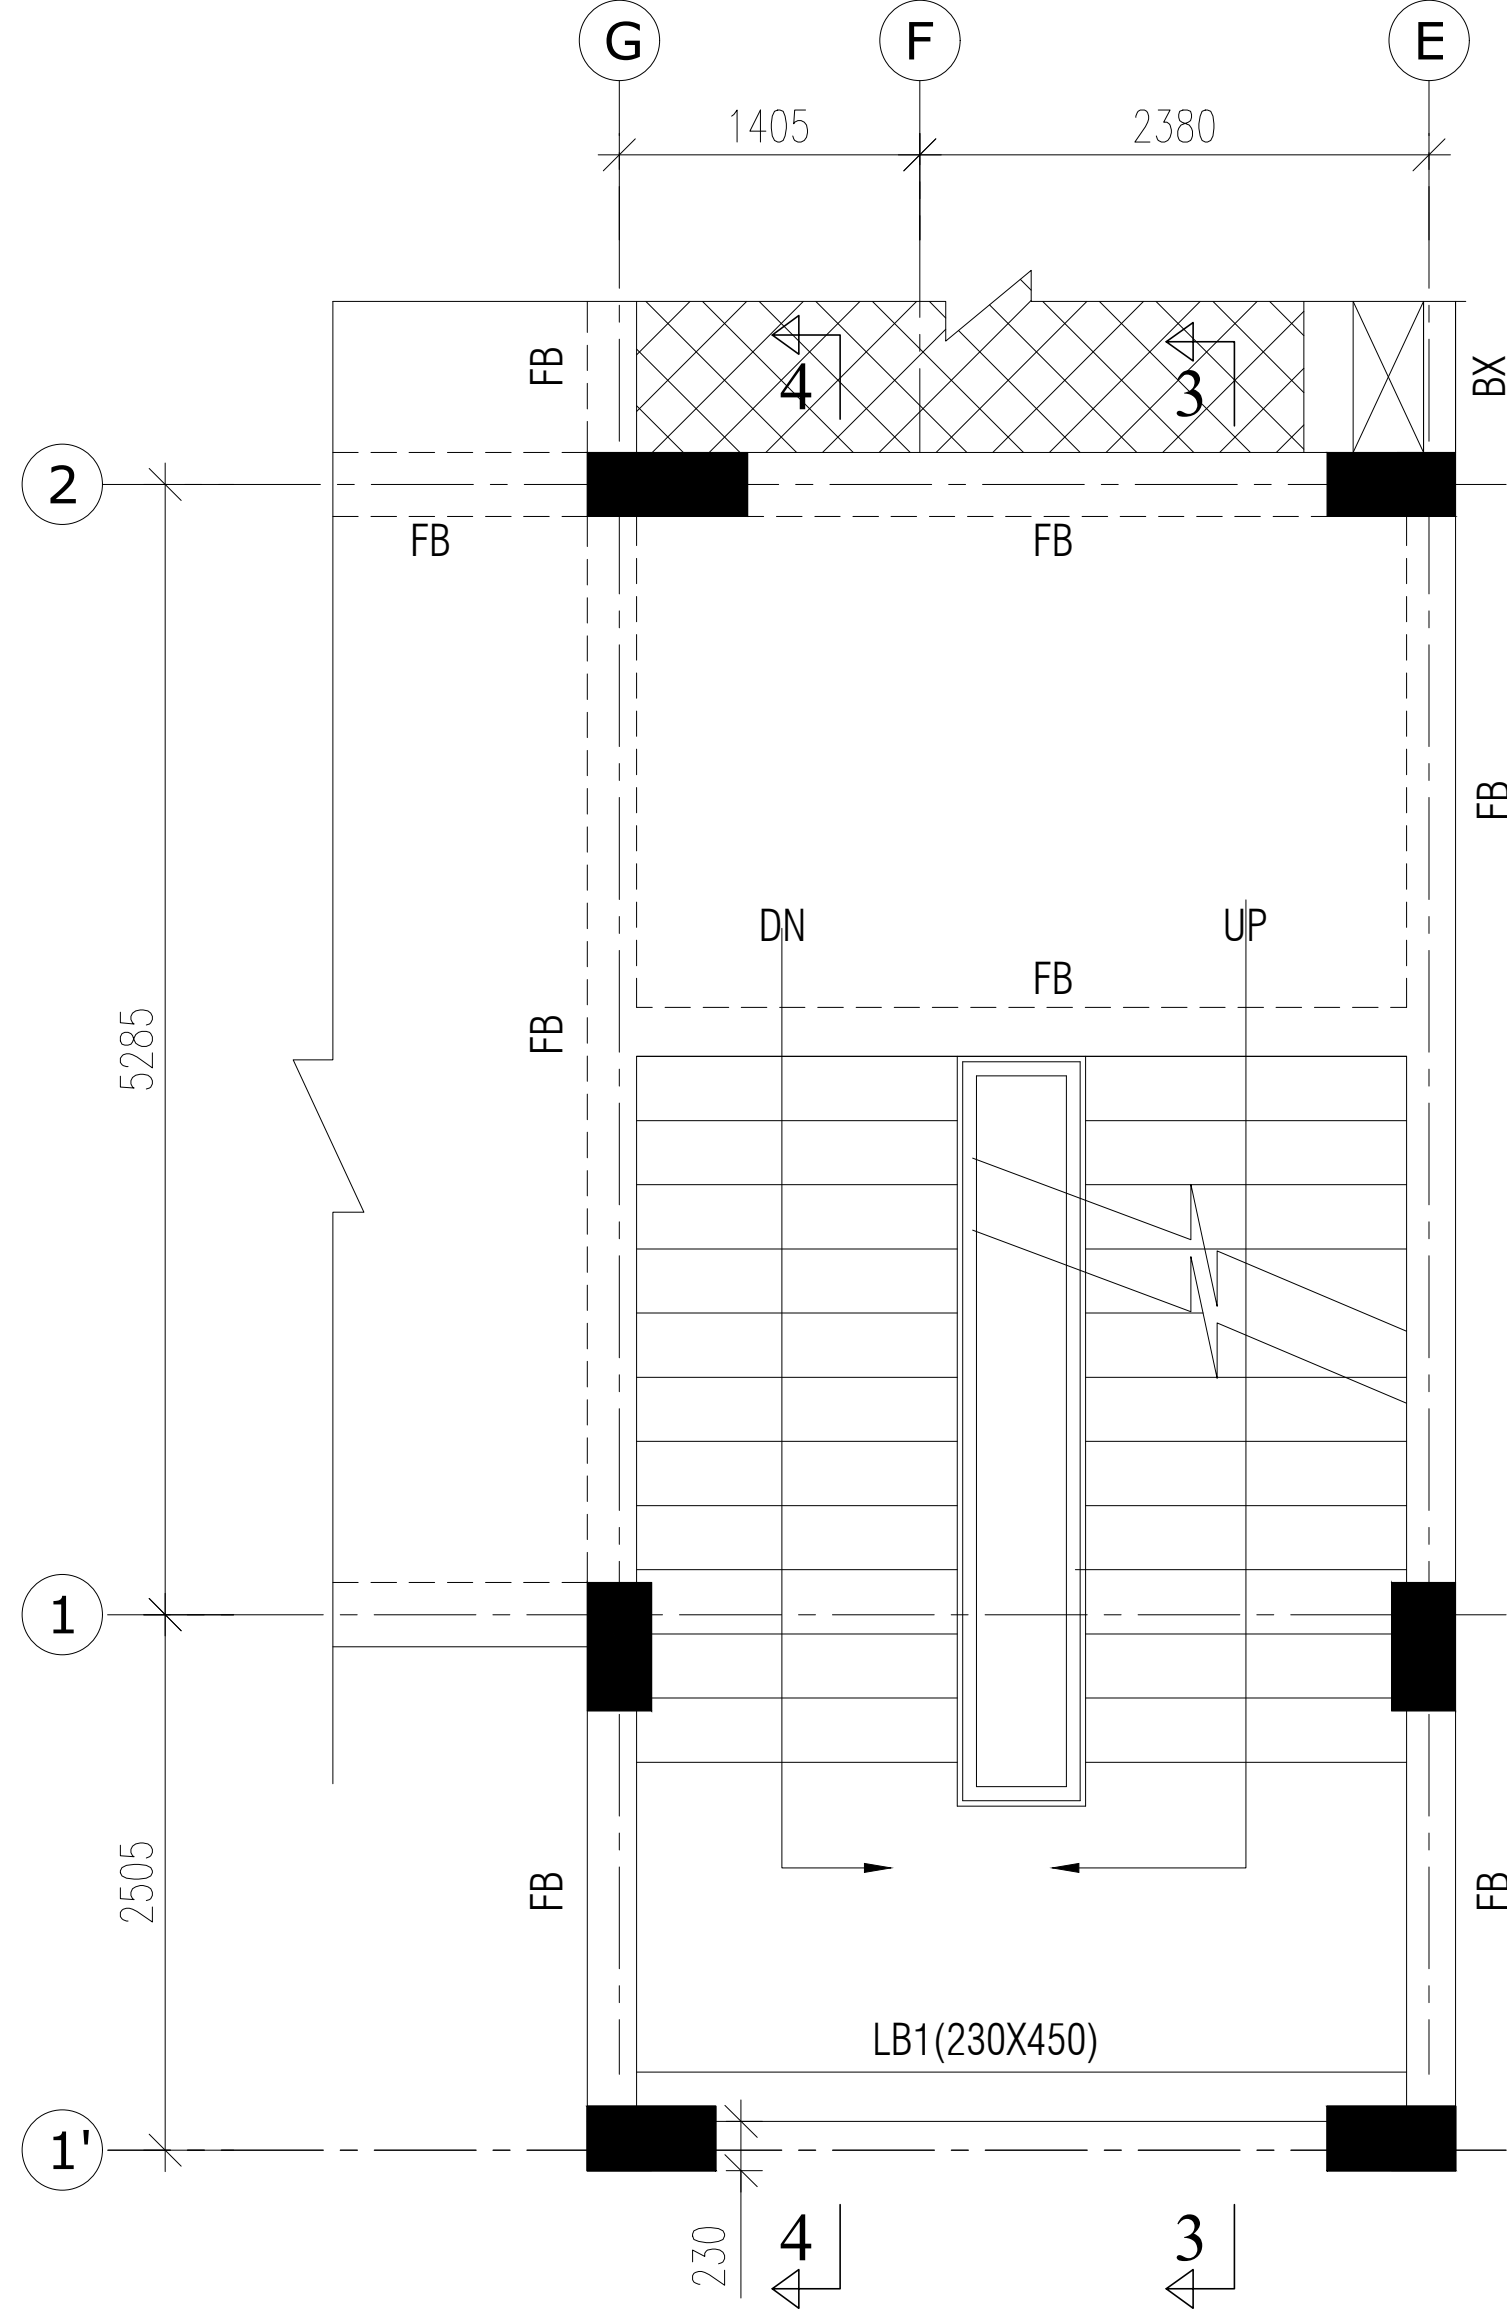


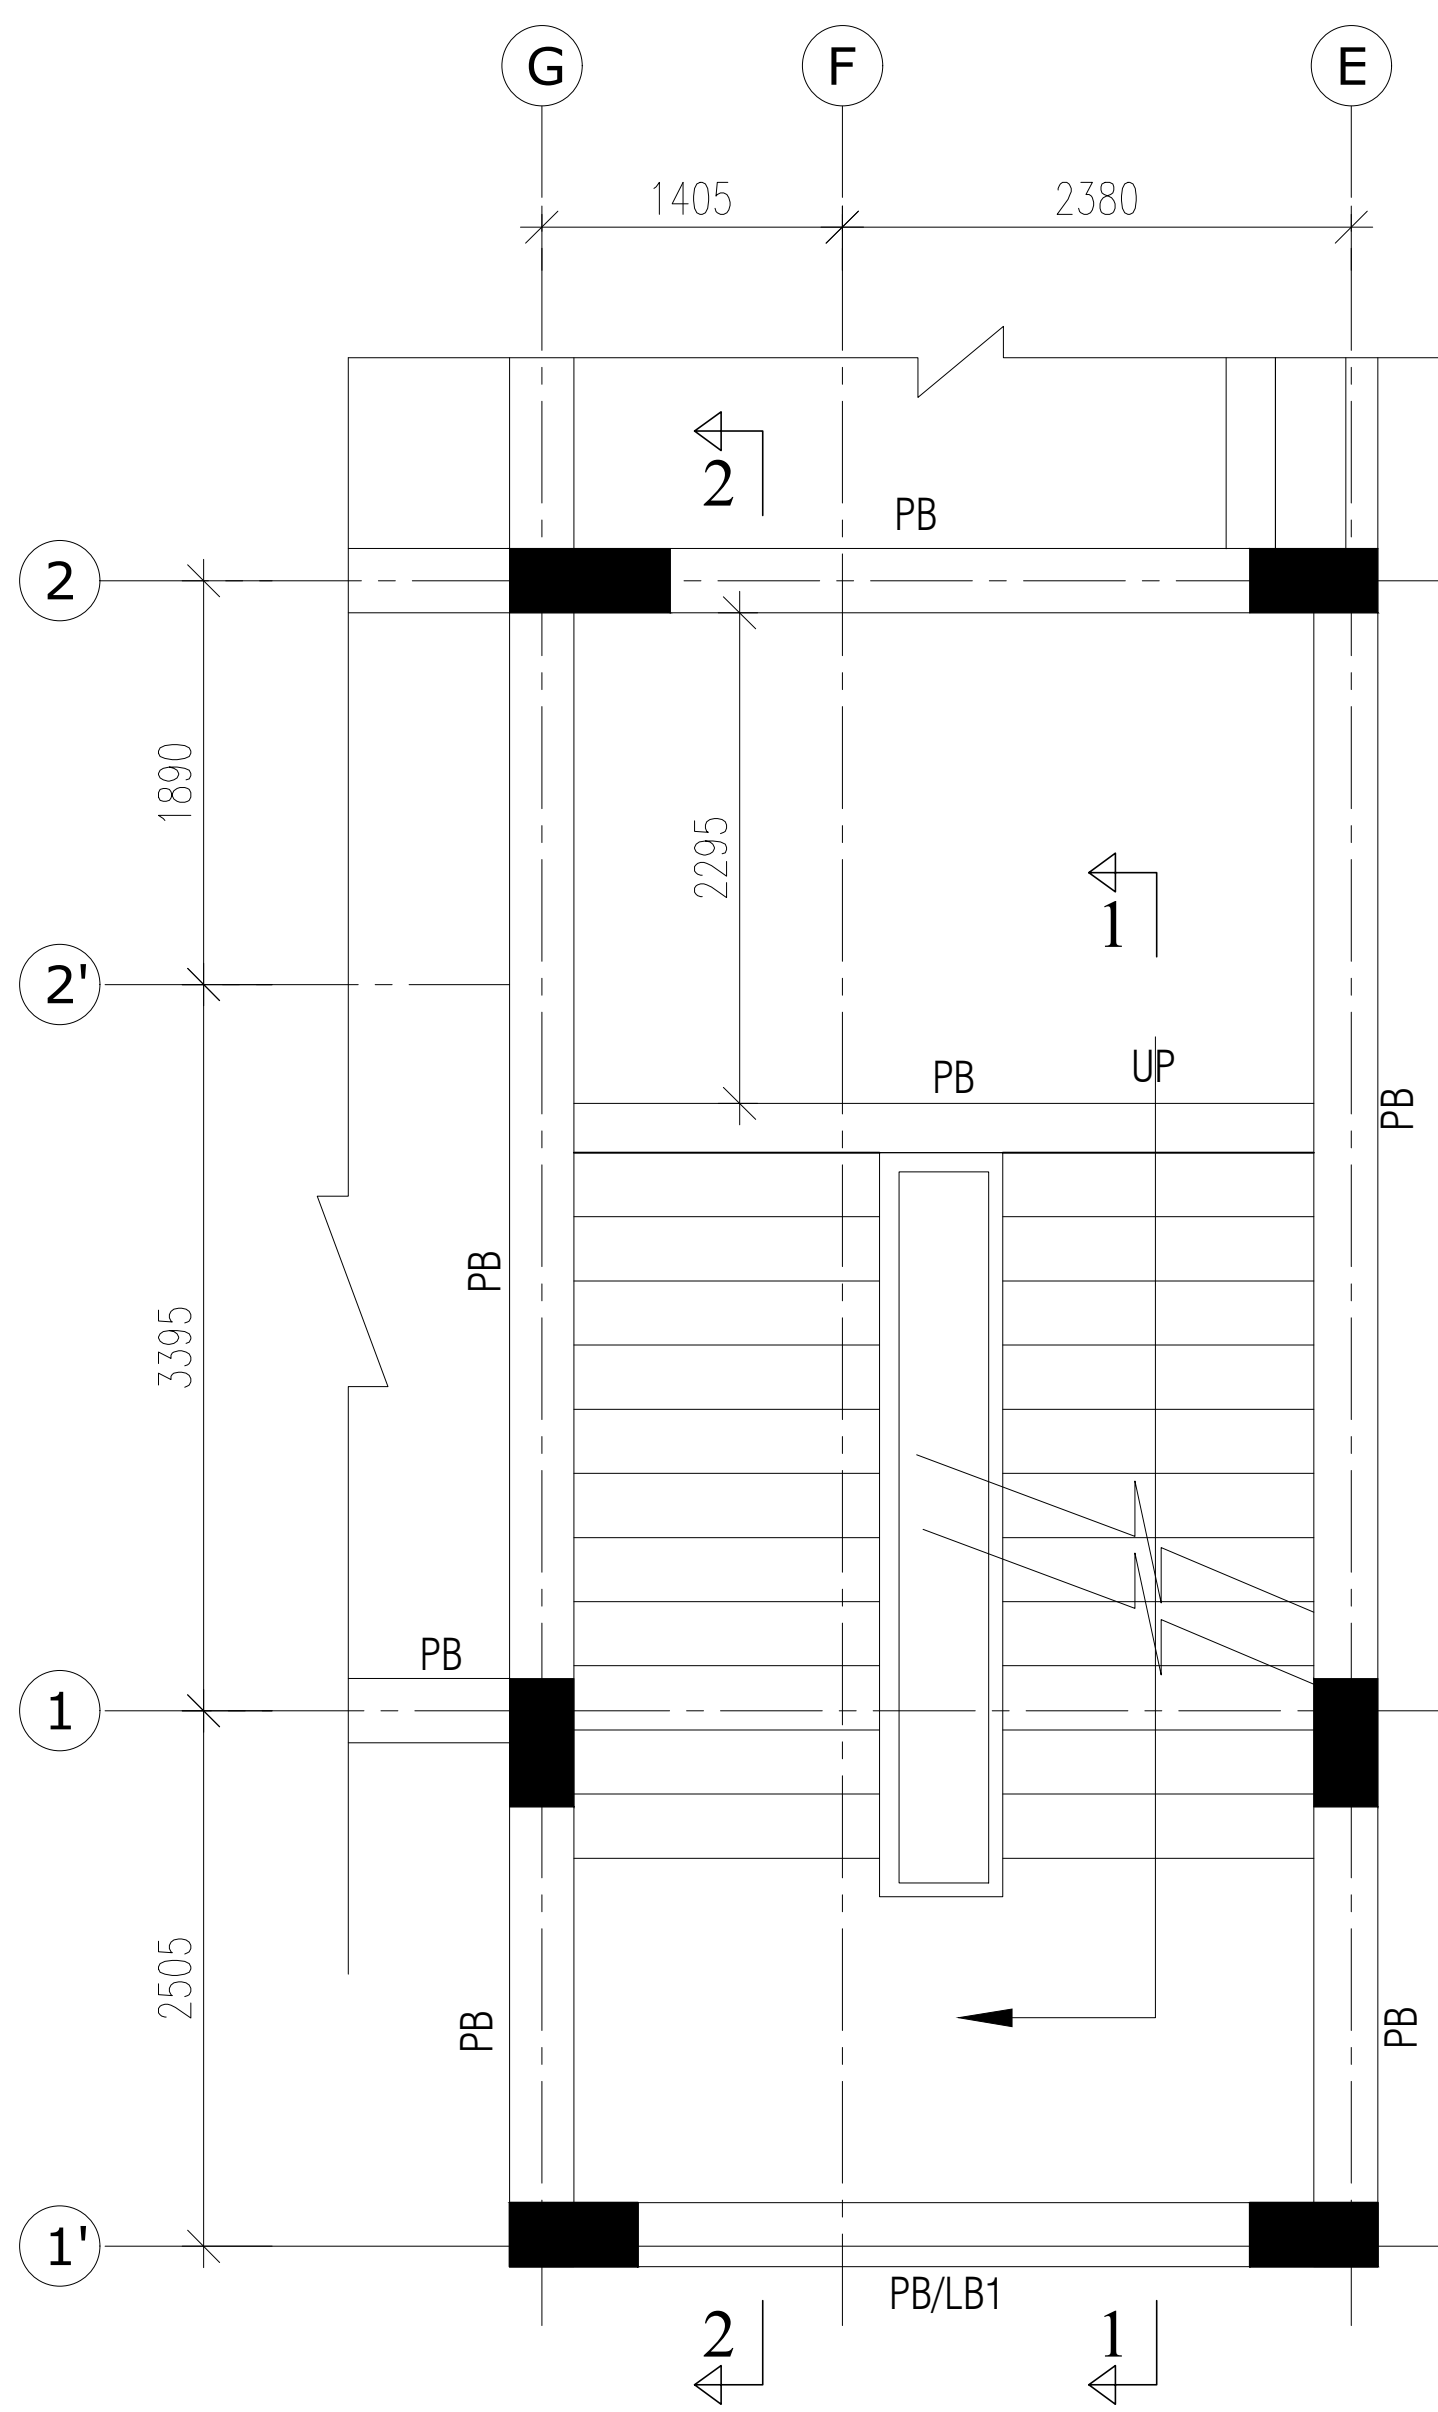

STAIRCASE PLAN AT GROUND FLOOR

STAIRCASE PLAN AT FIRST FLOOR

STAIRCASE PLAN AT SECOND FLOOR TO TERRACE LVL

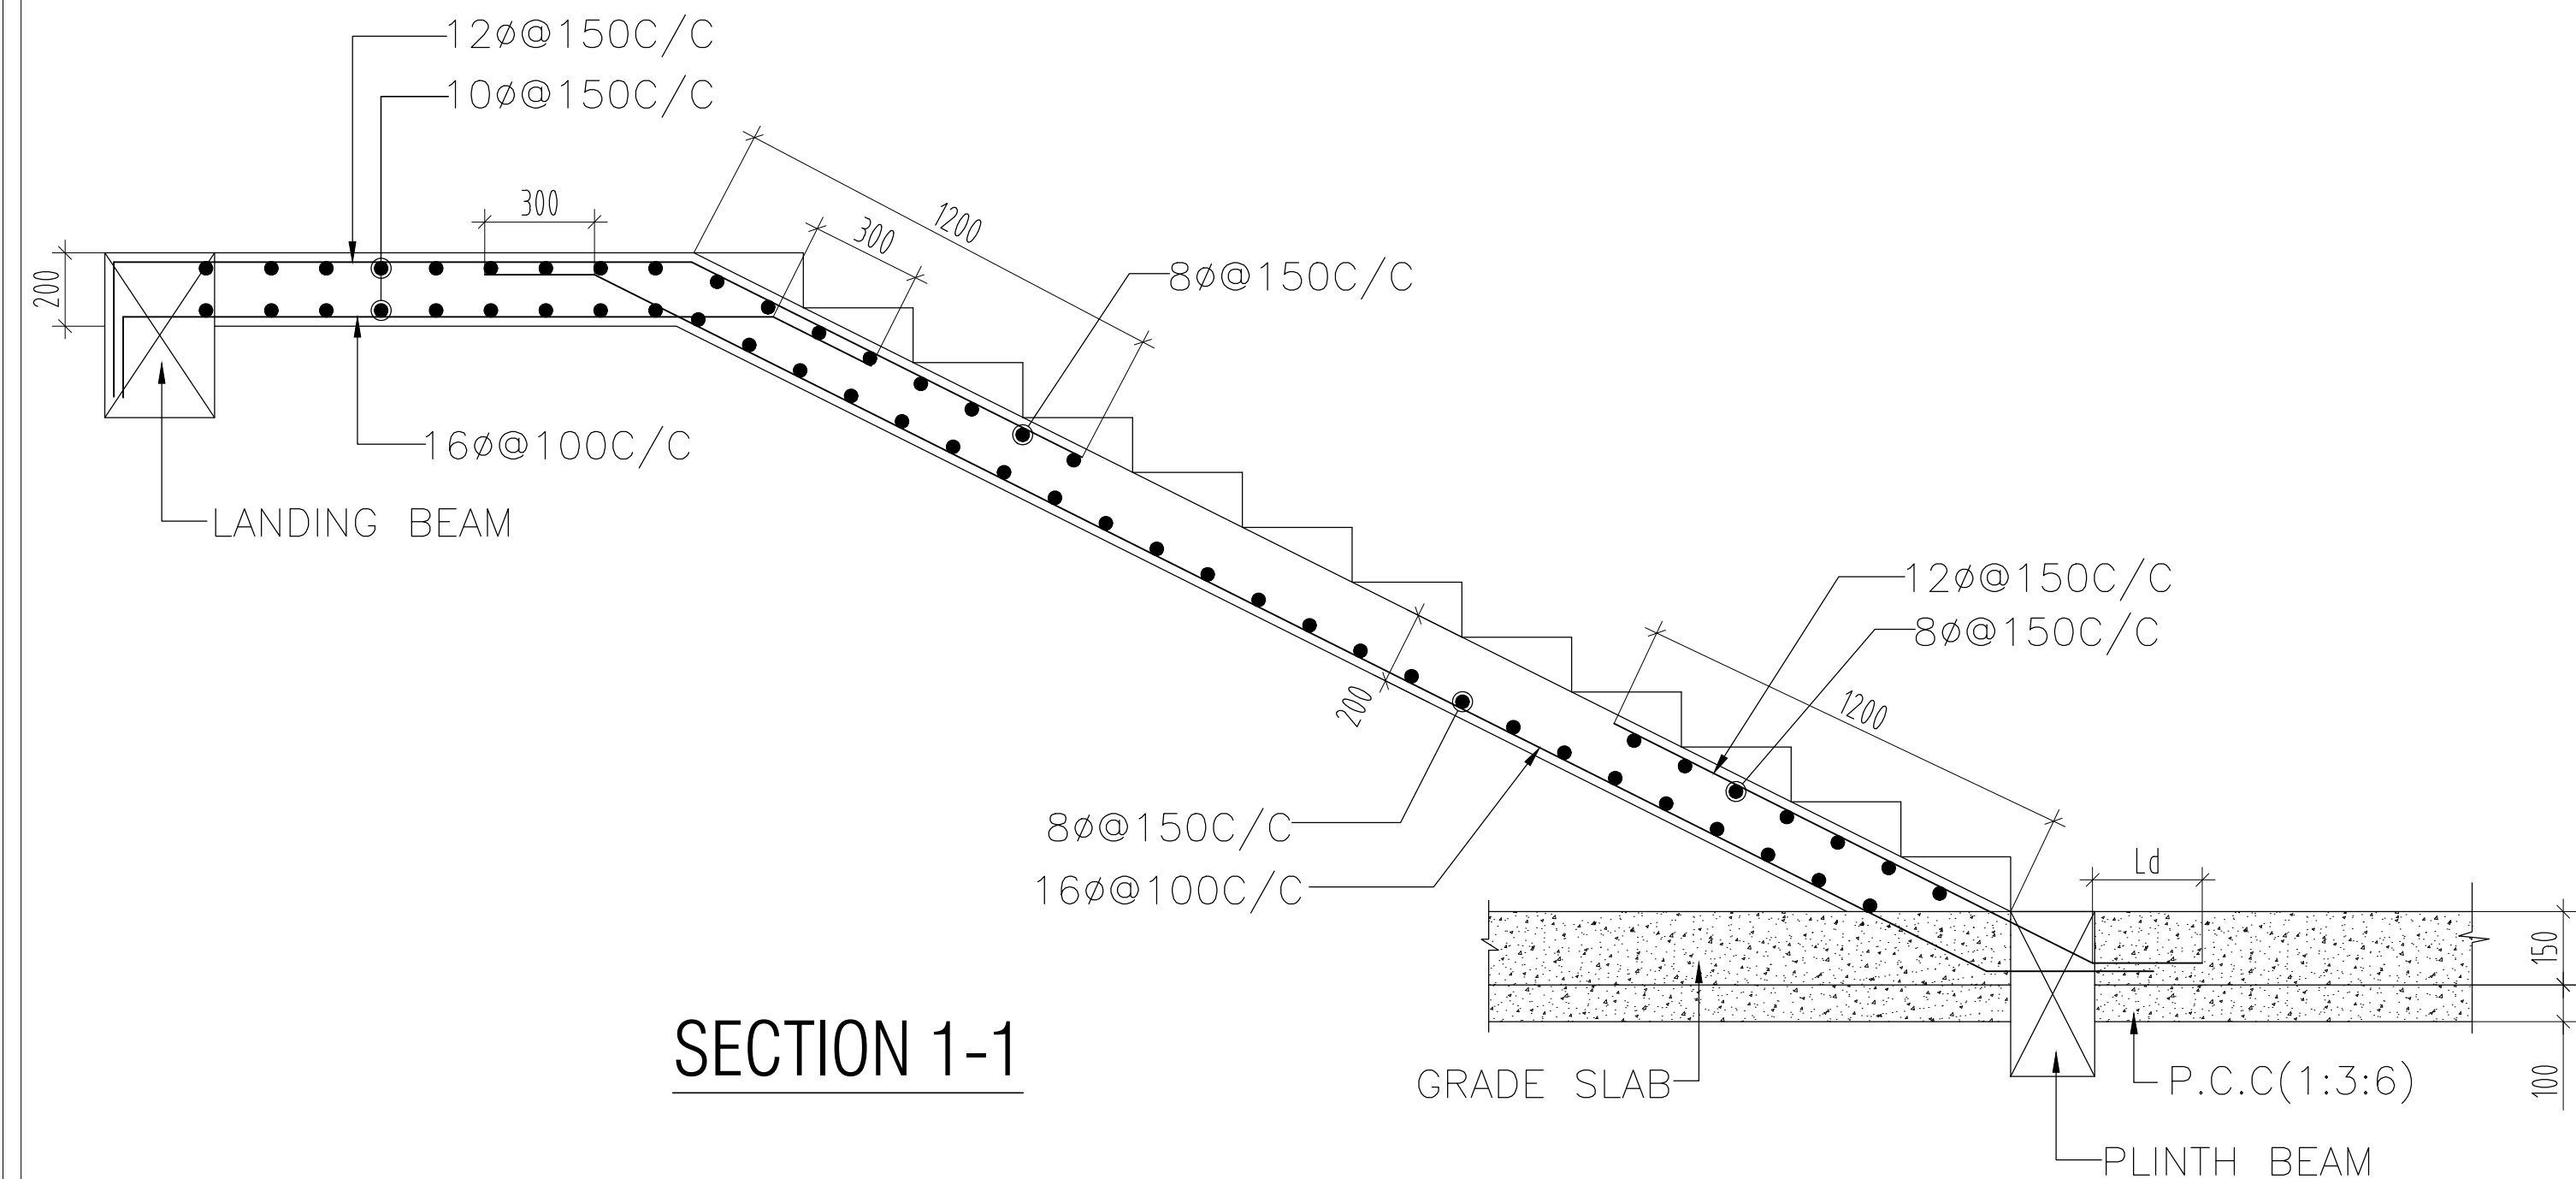

NOTE:-

- 1) S = 200MM THK. R.C.C.SLAB
- 2) CLEAR COVER TO MAIN REINF. SHALL BE:-
 - a) SLAB = 20MM
 - b) BEAM = 30MM
- 3) LAP LENGTH TO BE 50XDIA OF SMALLER BAR
- 4) ALL R.C.C WORK WILL BE IN MIX M30
- 5) GRADE OF STEEL SHALL BE FE 550 D
- 6) DISTRIBUTION 8 ϕ @200C/C UNO
- 7) THIS DRG. TO READ IN CONJUNCTION WITH RELEVANT ARCHITECTURAL DRG. IF IN DOUBT PLEASE ASK.

LEGENDS :

REVISION NOTES :

No.	REVISION	DESCRIPTION

PROJECT:

SOUTH AFRICA HIGH COMMISSION

PROJECT OWNER/ DEVELOPER:

INTERNATIONAL RELATIONS & COOPERATION, REPUBLIC OF SOUTH AFRICA

ARCHITECT:

Spaces Architecture Studio
V-12/23 DLF-3, Gurugram.
Ph.: 0124-4734320
e-mail: contact@studiosas.in
<https://www.studiosas.in>

STRUCTURAL CONSULTANT:

JAITLY ASSOCIATES
E-60, 2ND FLOOR MASJID MOTH
GREATER KAILASH-III
NEW DELHI-110048
PHONE NO-011-40569877
E-mail: njaitly49@gmail.com

SCALE:-	N.T.S
DRAWN BY:-	INDRAMOHAN
DESIGN BY:-	ASIF
APPROVED BY:-	N.JAITLY
DATE:-	14-08-2025

PURPOSE OF DWG:

☐	Issued for Tender
☐	Issued for Construction
☐	Issued for Review
☐	Issued for Information

DRAWING TITLE:

STAIRCASE PLAN & DETAILS-2

DISCIPLINE : Structure	REV: N
DRAWING NO: JA-STR-SAA-(CH)ST-24B	