
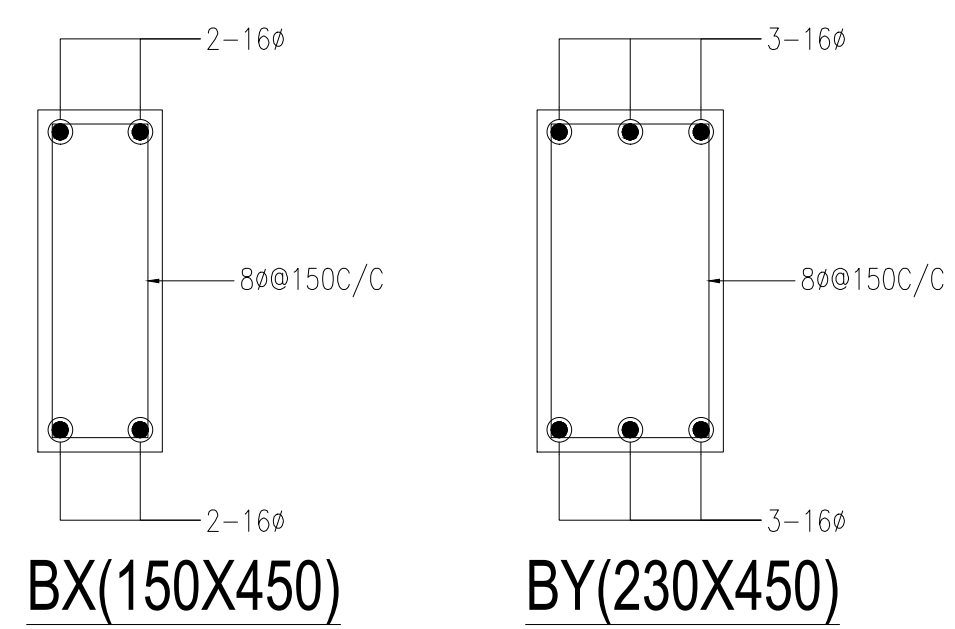
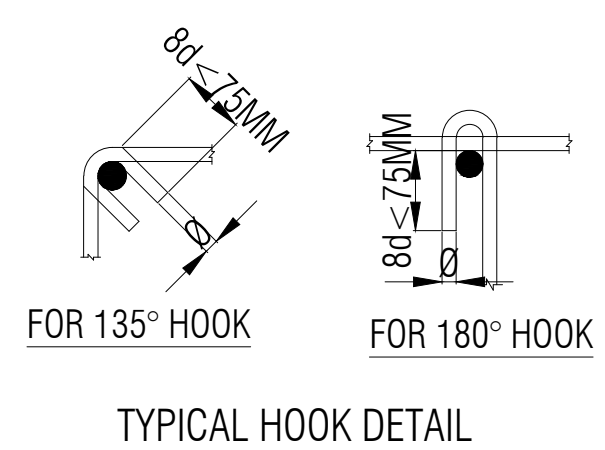
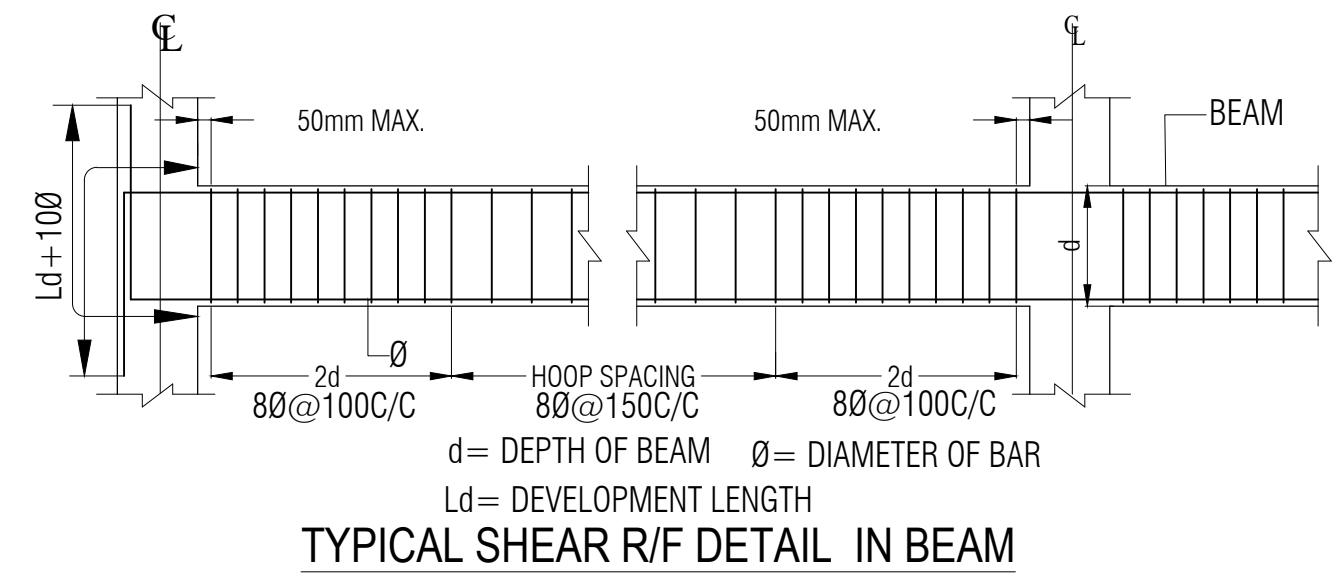
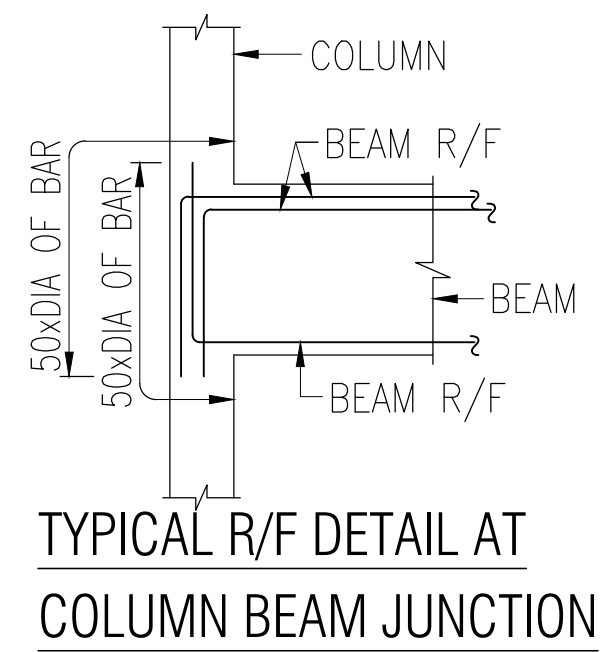
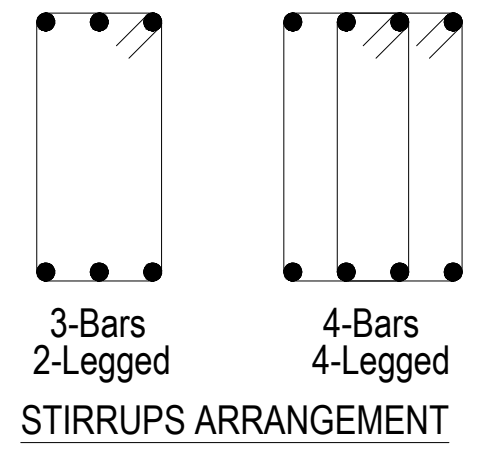
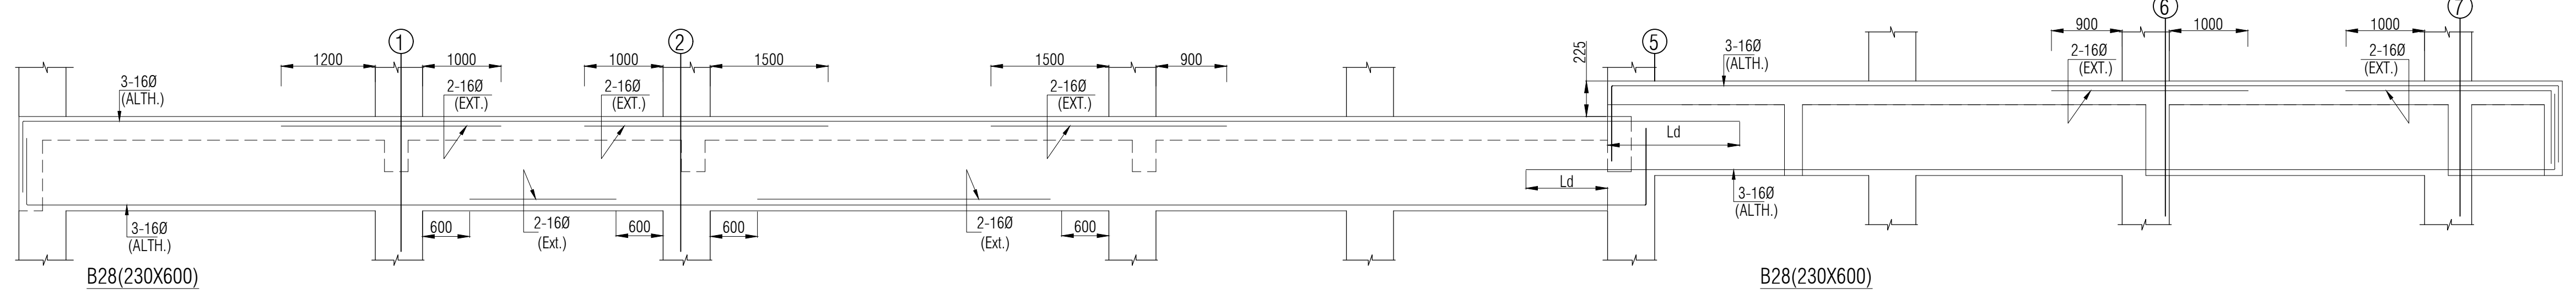
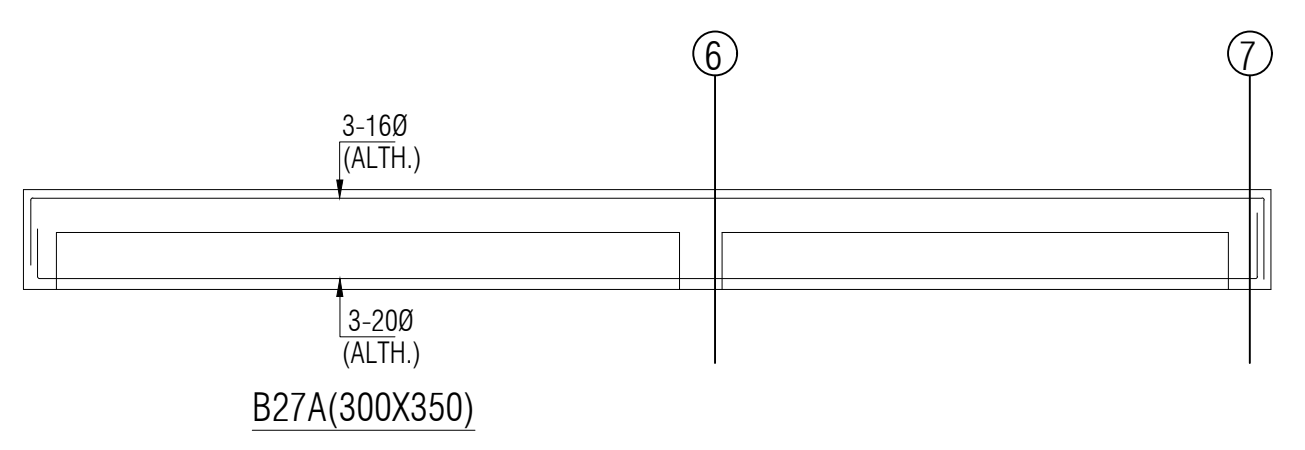
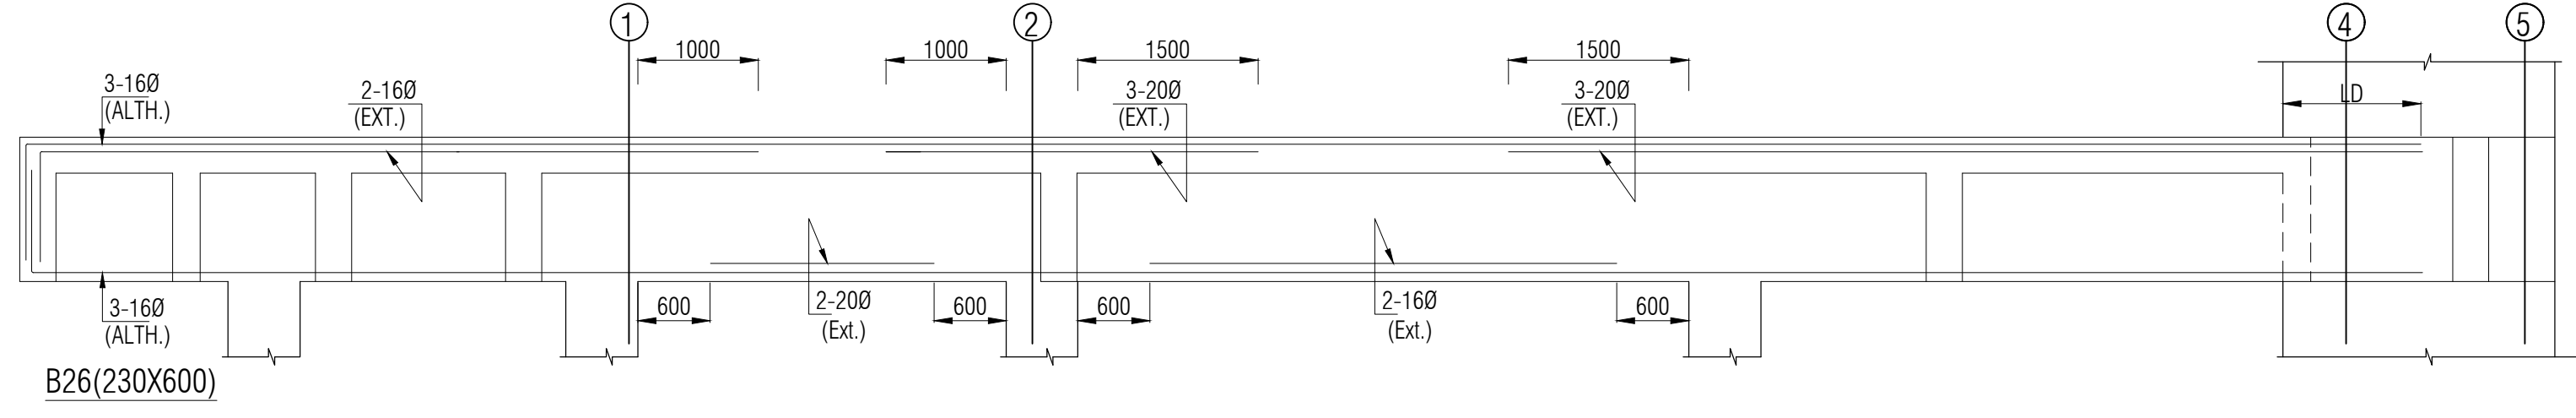
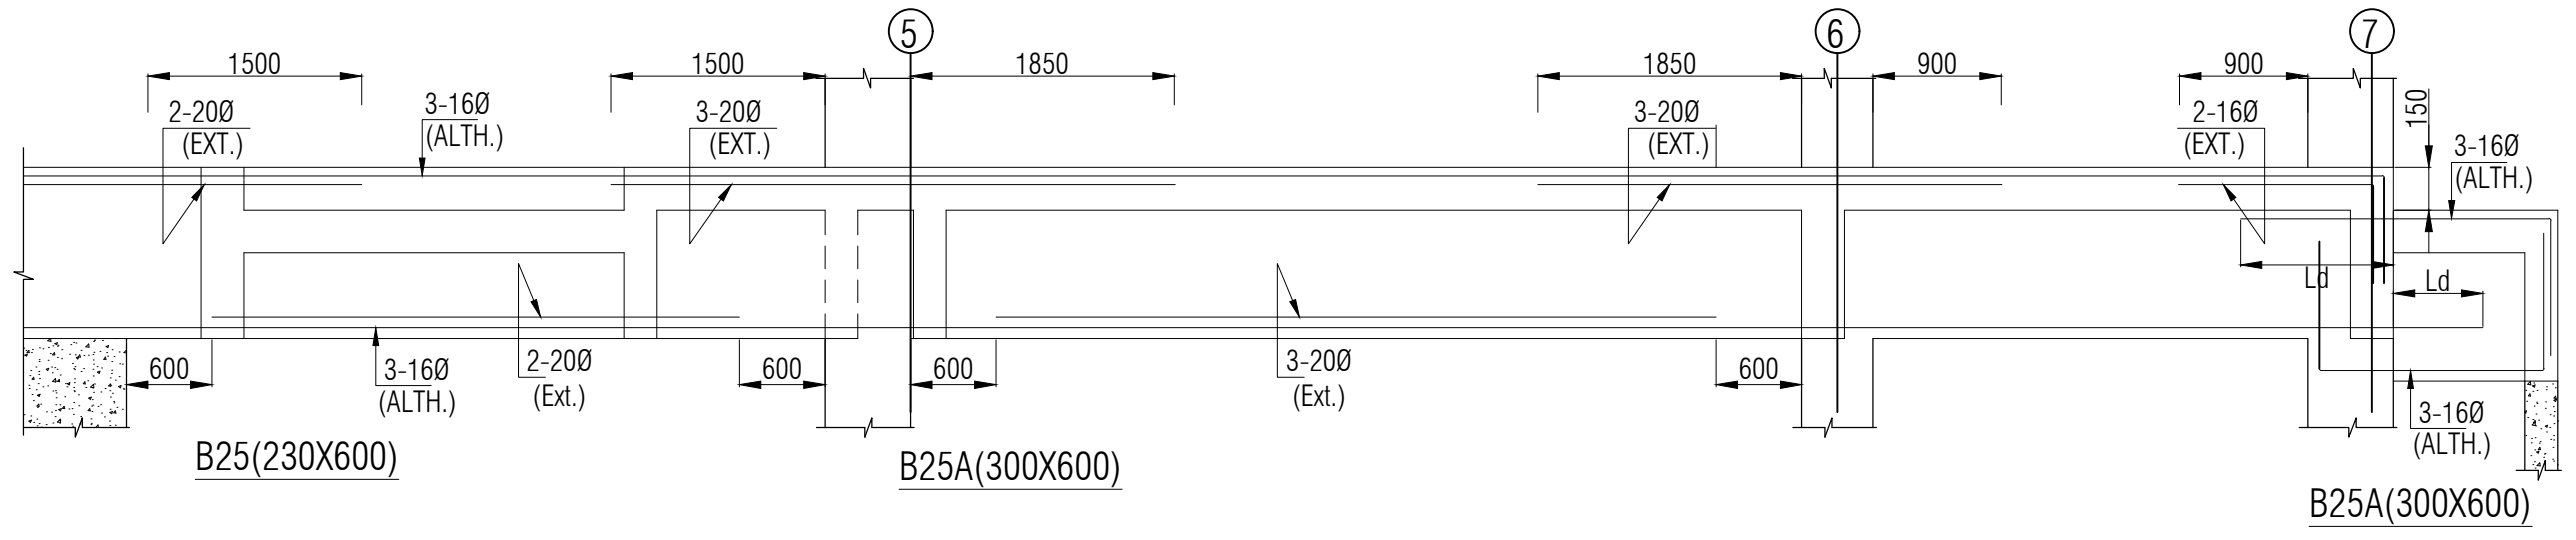


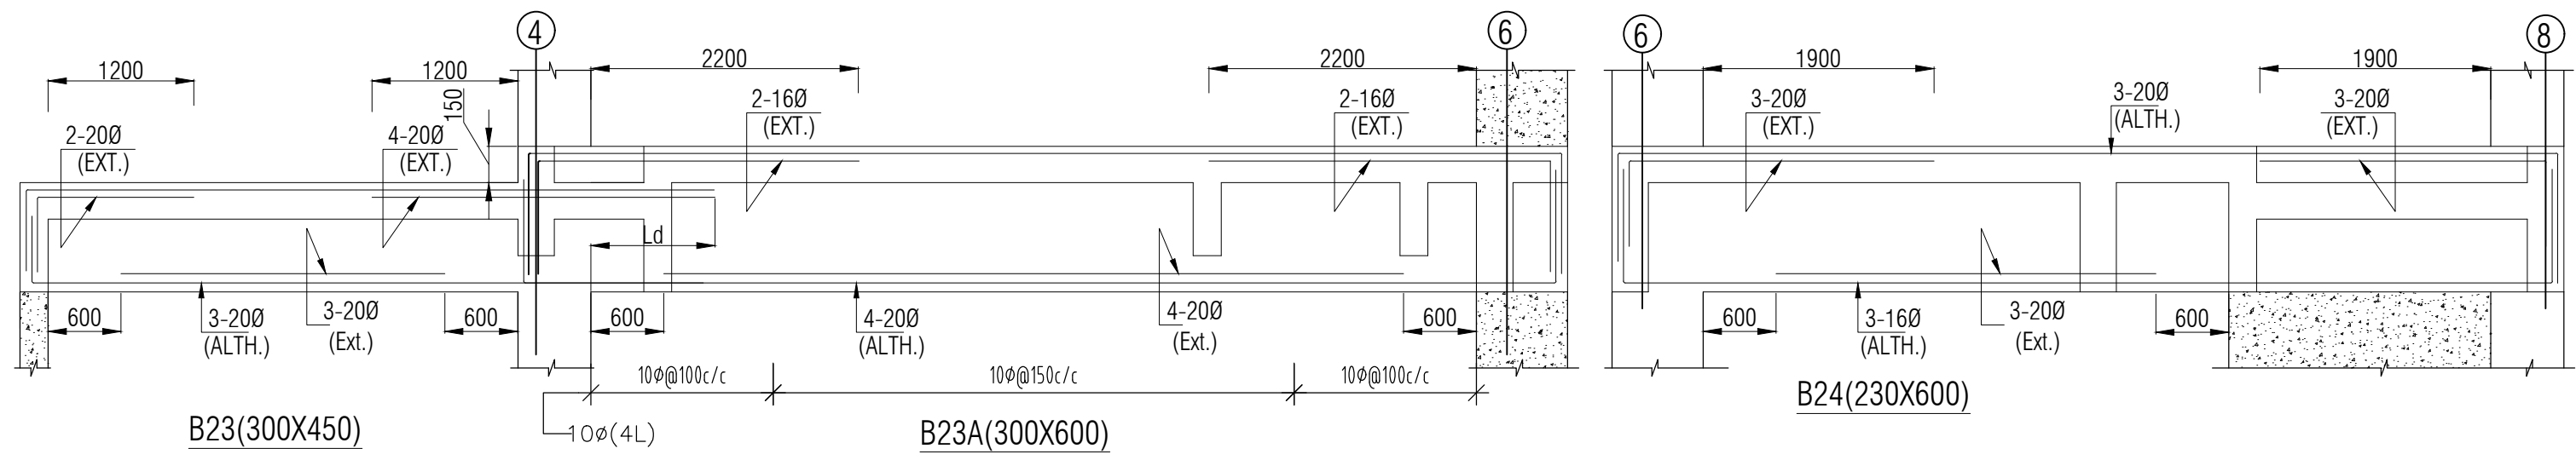

- NOTE:-**
- 1) - - - - - TOP REINFORCEMENT
 - 2) - - - - - BOTTOM REINFORCEMENT
 - 3) S = 150MM THK. R.C.C.SLAB
 - 4) CLEAR COVER TO MAIN REINF. SHALL BE:-
 - a) SLAB = 20MM
 - b) BEAM = 30MM
 - 5) LAP LENGTH TO BE 50XDIA OF SMALLER BAR
 - 6) ALL R.C.C WORK WILL BE IN MIX M30
 - 7) GRADE OF STEEL SHALL BE FE 550 D
 - 8) DISTRIBUTION 8@8"C/C UNO
 - 9) THIS DRG. TO READ IN CONJUNCTION WITH RELEVANT ARCHITECTURAL DRG. IF IN DOUBT PLEASE ASK.

LEGENDS :

REVISION NOTES :

No.	DETAIL	DESCRIPTION

PROJECT:

SOUTH AFRICA HIGH
COMMISION

PROJECT OWNER/ DEVELOPER:

INTERNATIONAL RELATIONS &
COOPERATION,
REPUBLIC OF SOUTH AFRICA

ARCHITECT:

Spaces Architecture Studio
V-12/23 DLF-3, Gurugram.
Ph.: 0124-4734320
e-mail: contact@studiosas.in
<https://www.studiosas.in>

STRUCTURAL CONSULTANT:

JAITLY ASSOCIATES
E-60, 2ND FLOOR MASJID MOTH
GREATER KAILASH-III
NEW DELHI-110048
PHONE NO-011-40569877
E-mail: njaitly49@gmail.com

SCALE:-	N.T.S
DRAWN BY:-	INDRAMOHAN
DESIGN BY:-	ASIF
APPROVED BY:-	N.JAITLY
DATE:-	31-07-2025

PURPOSE OF DWG:

☐	APPROVAL
☐	CONSTRUCTION
☒	TENDER
☐	ADVANCE COPY

DRAWING TITLE:

Basement Roof Beam Reinf. Details
(Sheet No 2 of 2)

DISCIPLINE :	REV:
DRAWING NO:	REV:
JA-STR-SAA-(CH)ST-06A	