

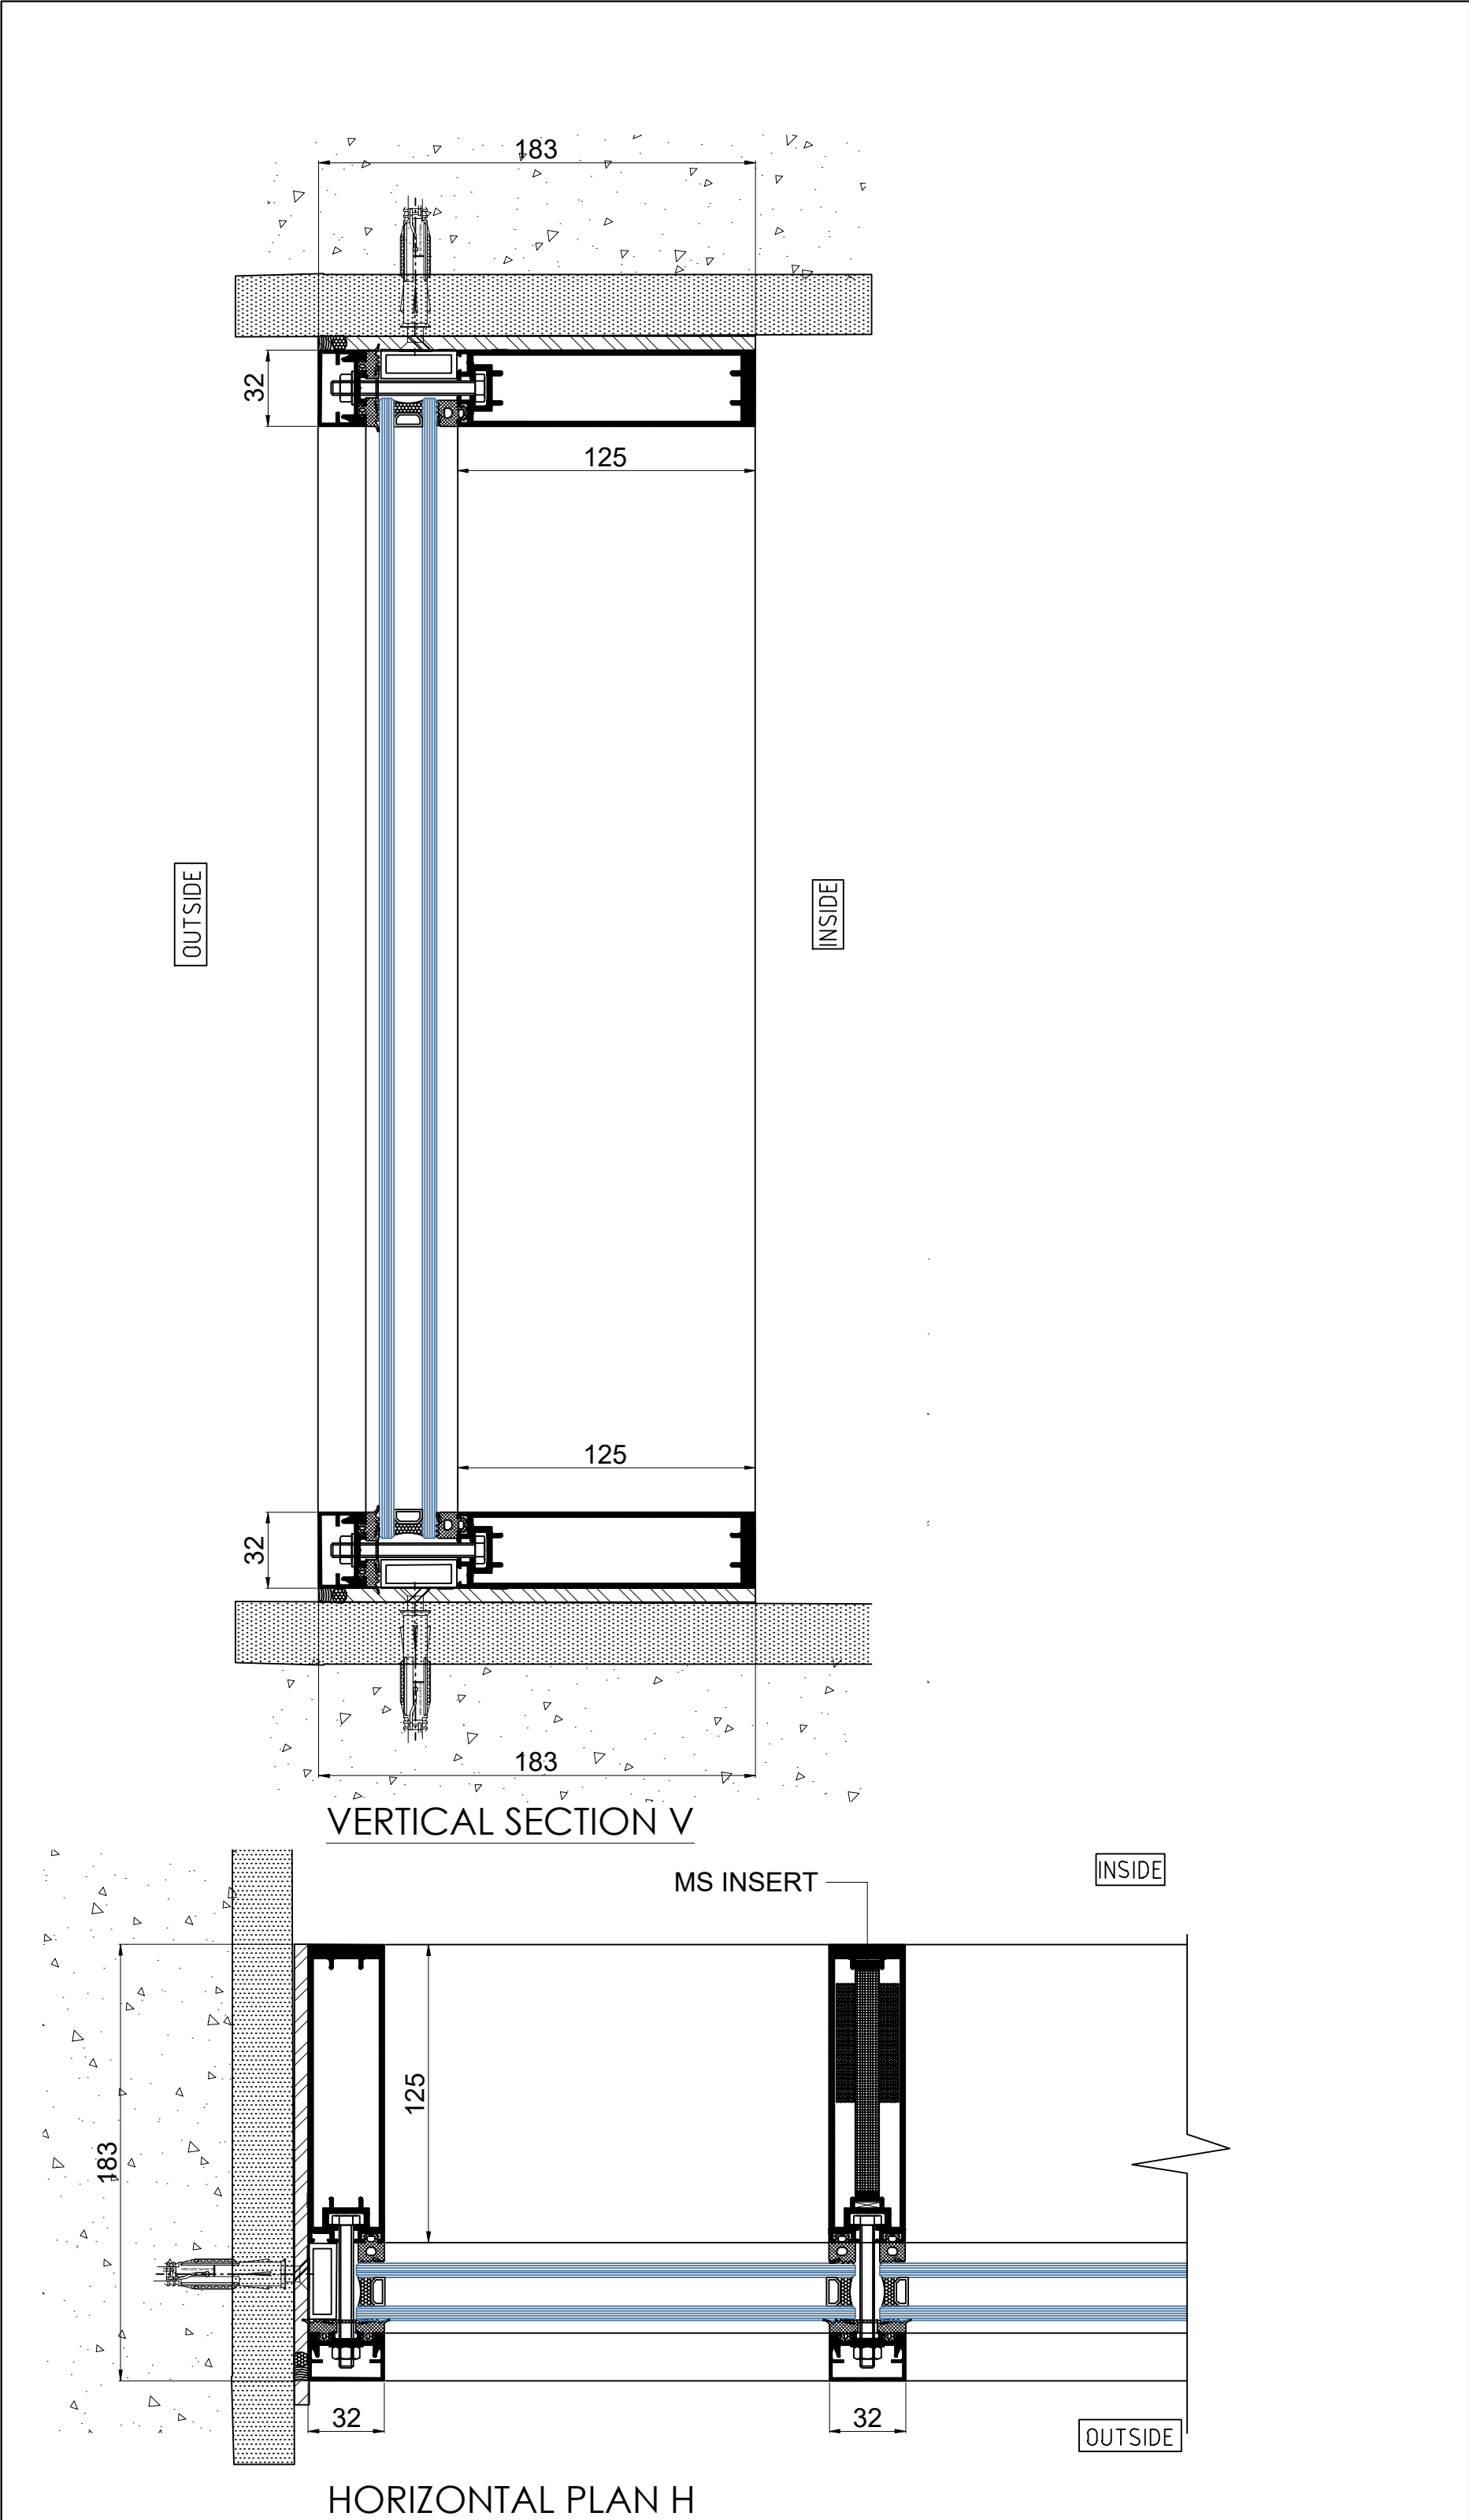


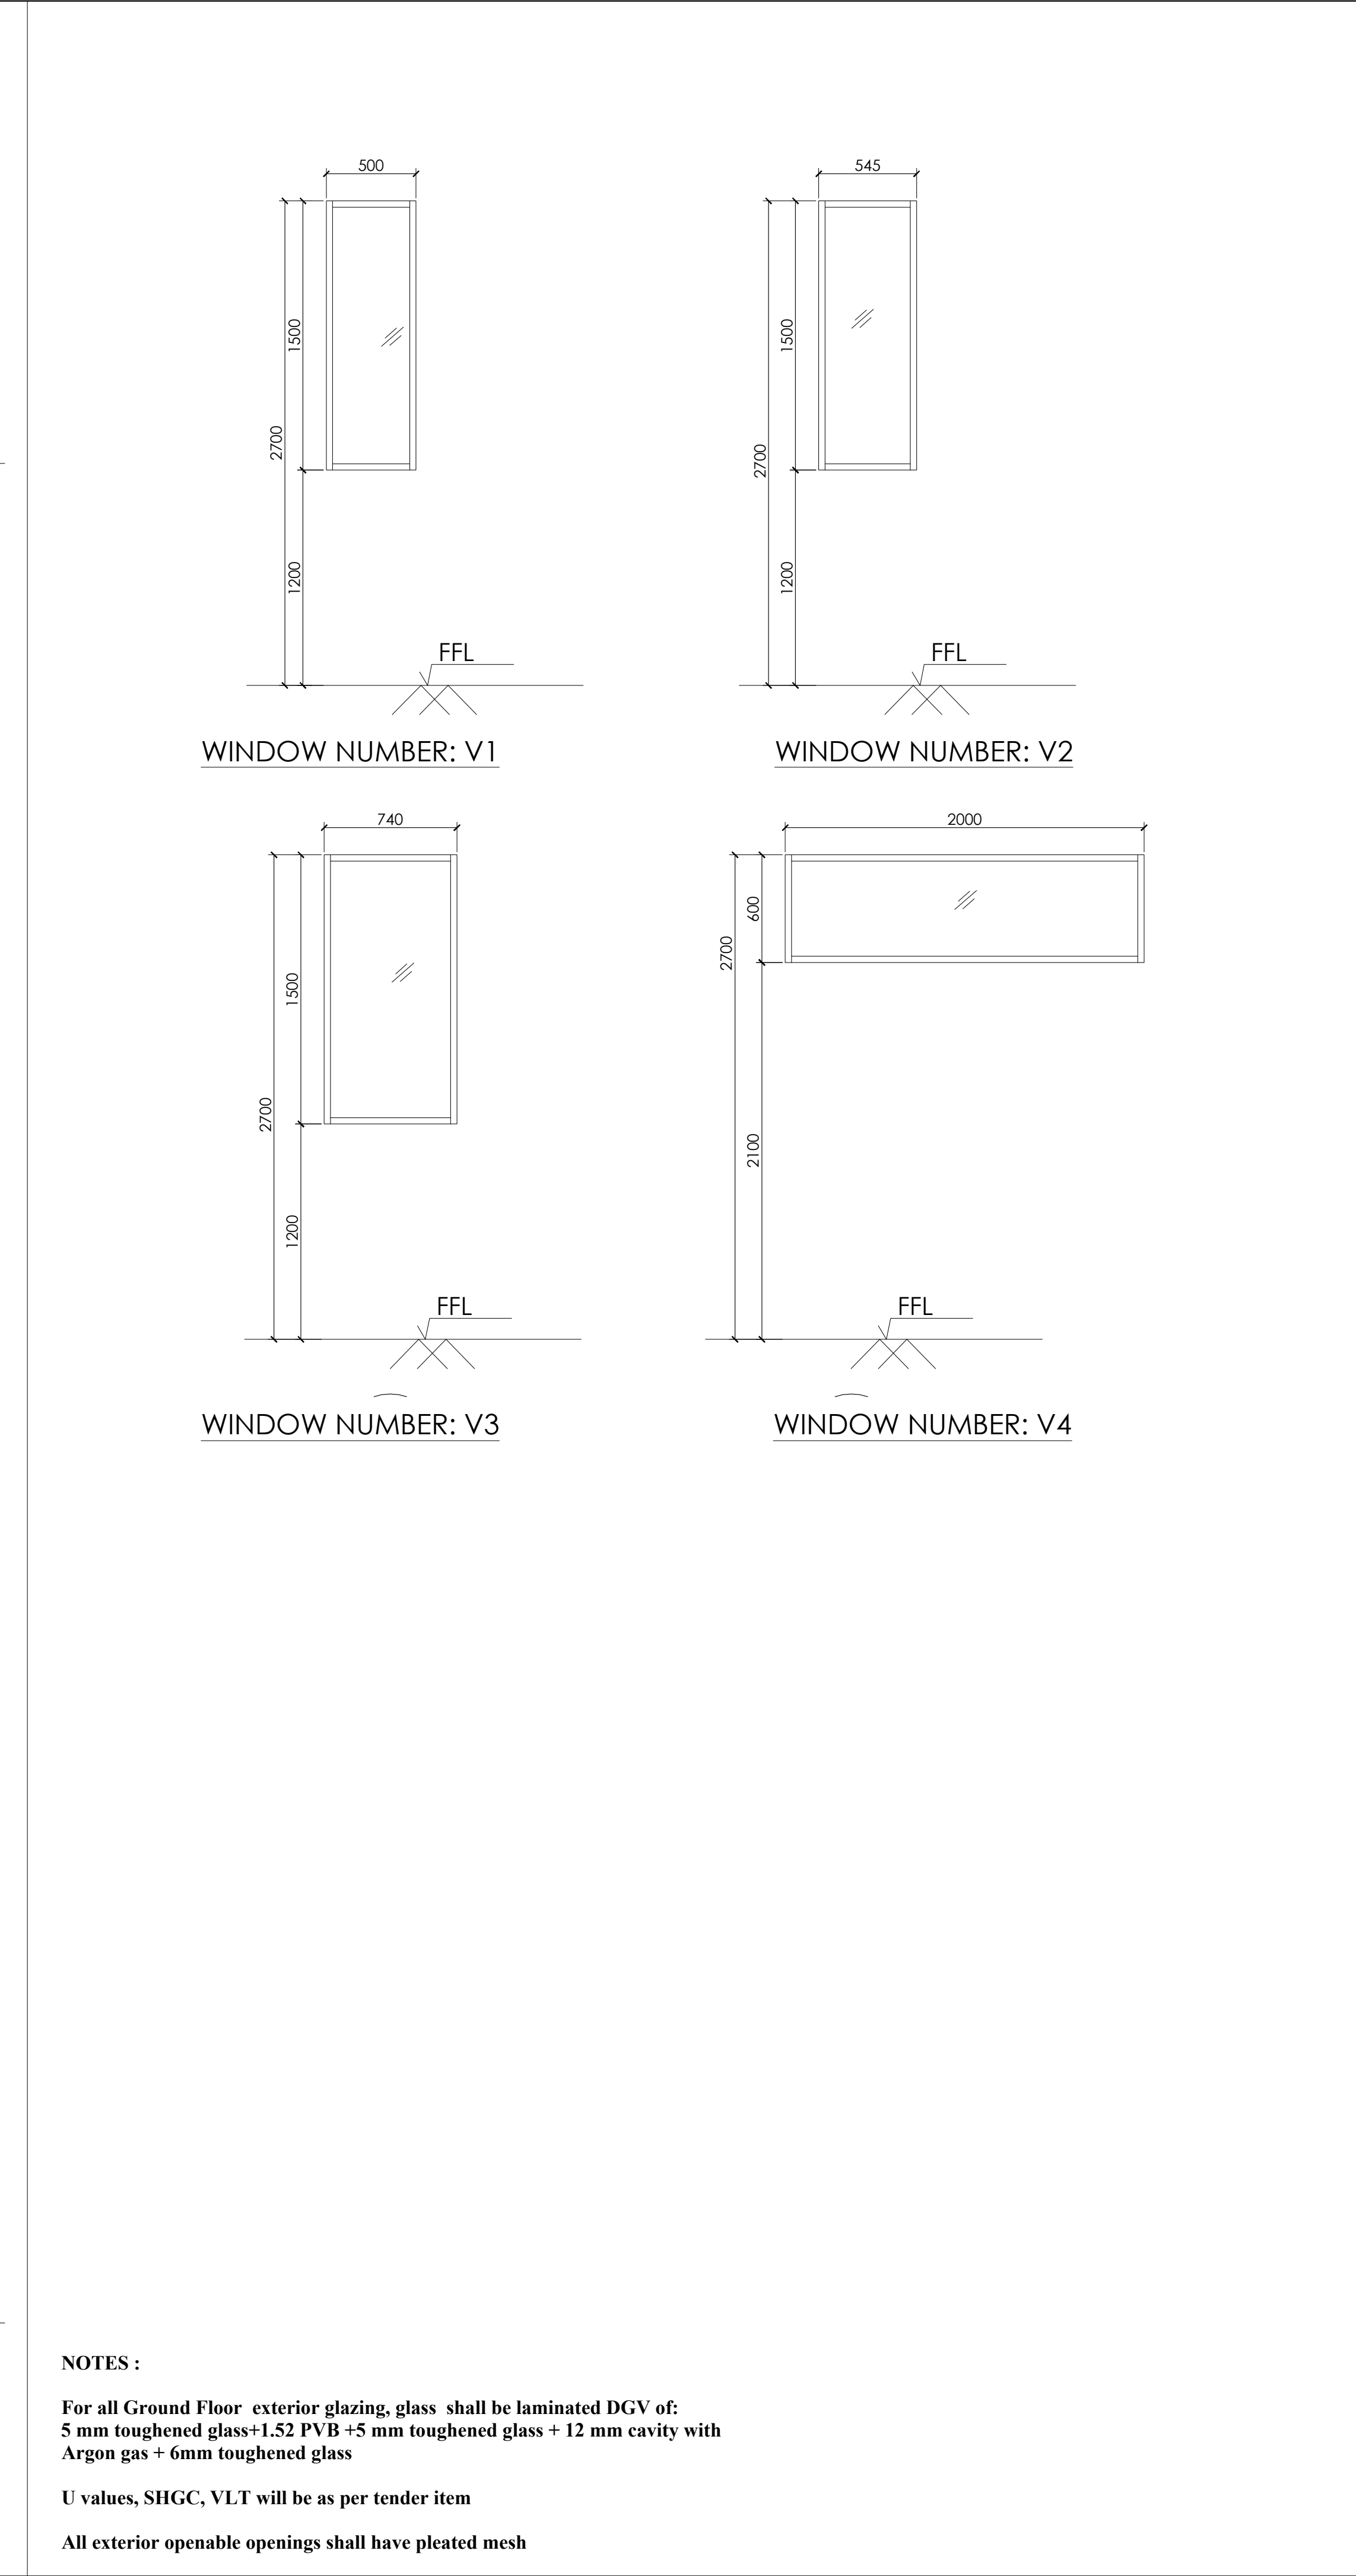

OPENING DETAILS:		CASEMENT ALUMINIUM DOOR/WINDOW	
1.	DOOR STRUCTURE:	2.5 mm thk Aluminium Profile	
2.	DOOR SKIN:		
3.	DOOR FINISH:	Powder Coated Aluminium RAL Profile	
4.	DOOR FRAME STRUCTURE:	2.5 mm thk Aluminium Profile	
5.	DOOR FRAME FINISH:	Powder Coated Aluminium Profile	
	GLAZING: 24 MM THK(6MM CT+12 MM AIR GAP + 6MM CT), Unless Ground Floor ext. Glazing		
HARDWARE SPECIFICATIONS:			
1.	HINGE:	4.	DOOR CLOSURE:
2.	HANDLE: Lever Handle Powder Coated	5.	DOOR SEAL: EPDM seal along Perimeter
3.	LOCK: Multi Point Locking System	6.	DOOR FIRE RATING:

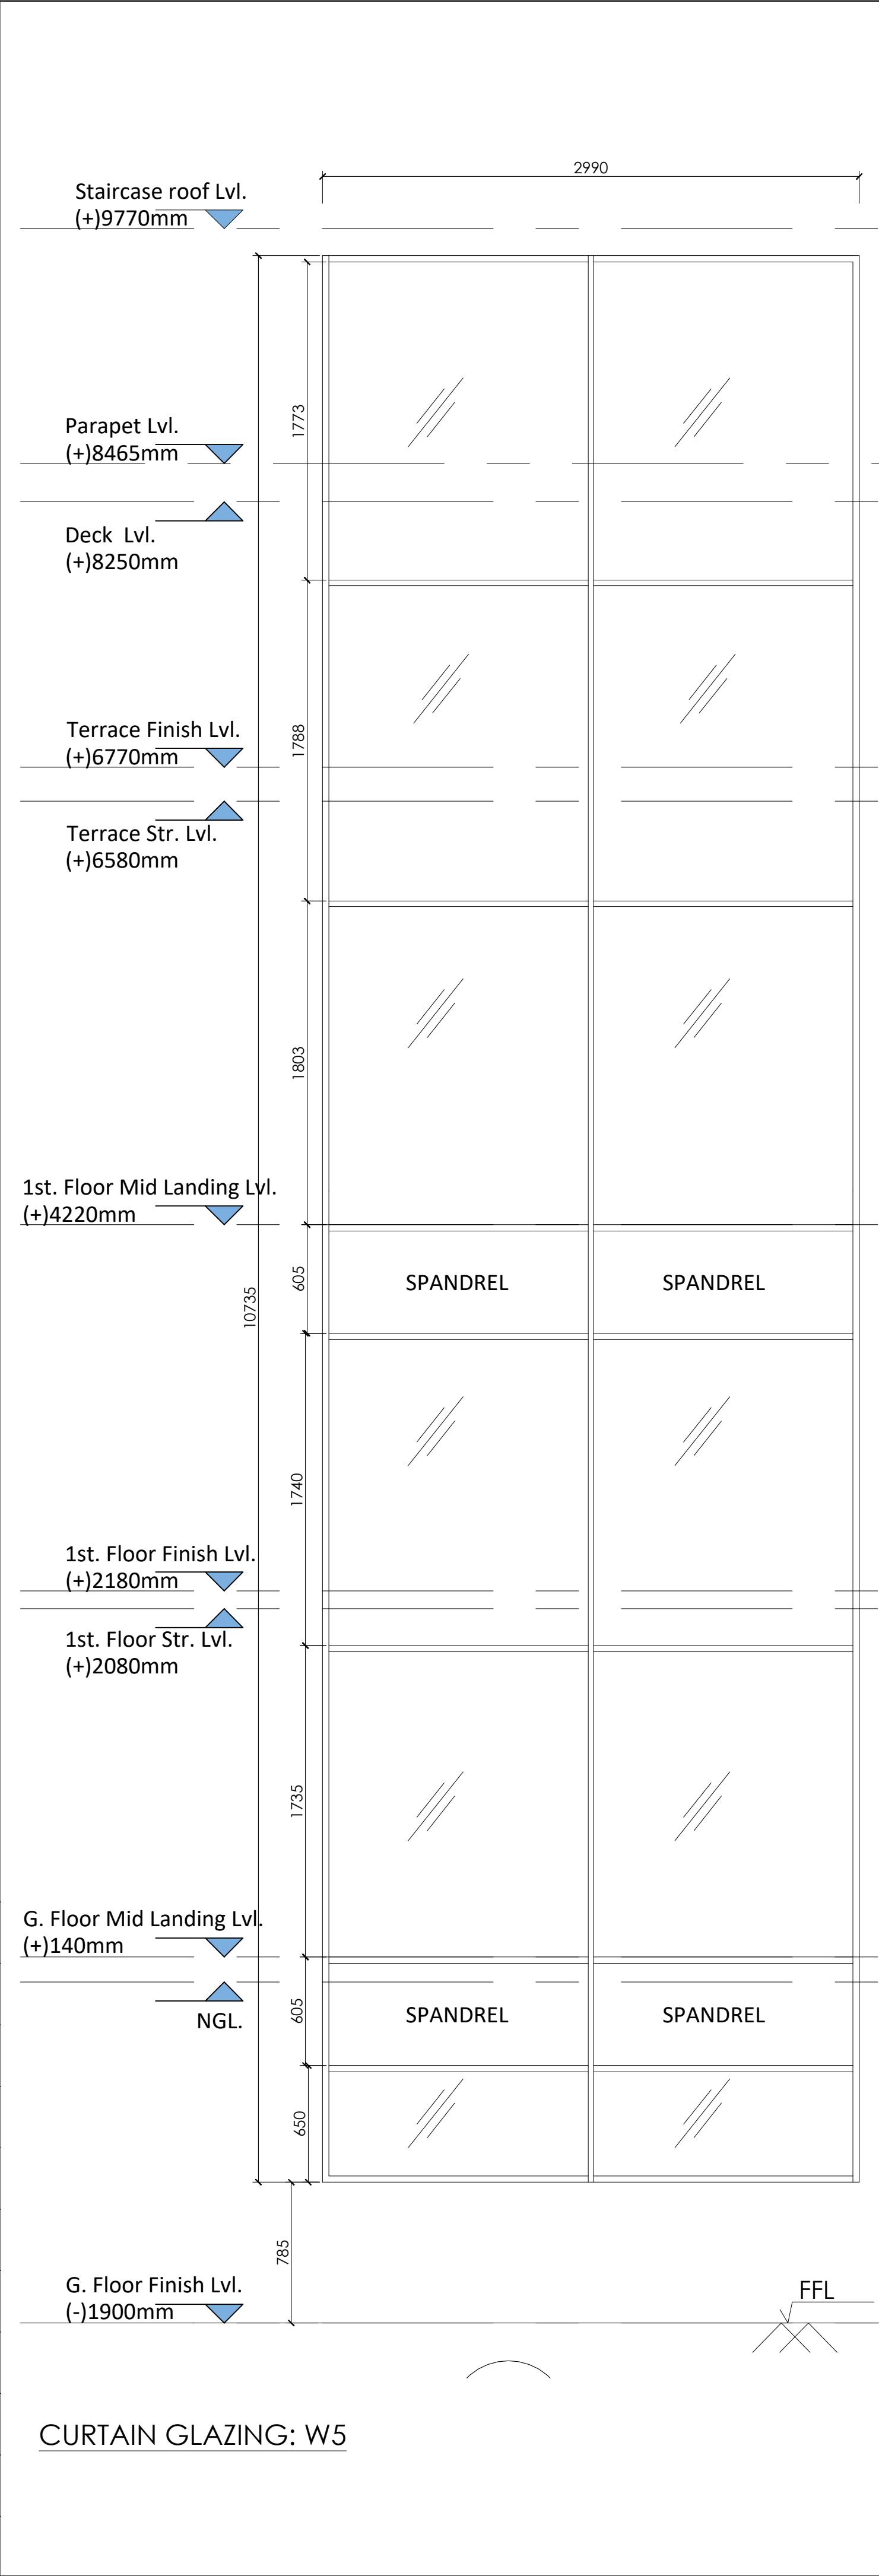

NOTES :

This drawing is the property of M/s. SPACES ARCHITECTURE STUDIO and it shall not be used, reproduced or modified without written permission. The drawing shall not be scaled, only written dimensions shall be followed. This drawing supercedes all previous drawings issued for the information contained in the drawing. All discrepancies shall be brought to the notice of the architect before execution of the work. Any modifications at site w/o prior written information to the Architect are the responsibility of the Owner.

CONSTRUCTION NOTES :

- ALL OPENINGS SHALL HAVE A 100 MM RCC JAMB; REFER TO JAMB DETAILS.
- ALL OPENING SIZES PROVIDED ARE ROUGH OPENING SIZES

LEGENDS :

S.NO.	WINDOW	SIZE	SILL LVL	LINTEL LVL
1	W1	800	300	2800
2	W2	3000	1150	2800
3	W3	1245	300	2800
4	W4	1700	300	2800
5	W5	2990	1300	2800
6	W5'	800	1300	2800
7	W6	715	300	2800
8	W7	1080	300	2800
9	W9	1350	1150	2800
10	W10	800	300	2800
11	W10'	540	1150	2800
12	W11	1250	300	2800
13	W11'	1720	1150	2800
14	W12	945	1150	2800
15	V1	500	1300	2800
16	V2	545	1300	2800
17	V3	740	1300	2800
18	V4	2000	2200	2800

NOTE: ALL DIMENSIONS ARE ROUGH SIZE OPENINGS

REVISION NOTES :

No.	DETAIL	DESCRIPTION

PROJECT:

SOUTH AFRICA HIGH COMMISSION

PROJECT OWNER/ DEVELOPER:

INTERNATIONAL RELATIONS & COOPERATION, REPUBLIC OF SOUTH AFRICA

ARCHITECT:

Spaces Architecture Studio
V-12/23 DLF-3, Gurugram.
Ph.: 0124-4734320
e-mail: contact@studiosas.in
https://www.studiosas.in

CONSULTANT:

PURPOSE OF DWG:

☒ Issued for Tender
☐ Issued for Construction
☐ Issued for Review
☐ Issued for Information

DRAWING TITLE:

CURTAIN GLAZING, WINDOW DETAILS

DISCIPLINE : ARCHITECTURE **REV:** 16.10.25

DRAWING NO: SAS/SA/STAGE4/A (RES.)8.2.9 **REV:** N

NOTES :

For all Ground Floor exterior glazing, glass shall be laminated DGV of: 5 mm toughened glass+1.52 PVB +5 mm toughened glass + 12 mm cavity with Argon gas + 6mm toughened glass

U values, SHGC, VLT will be as per tender item

All exterior openable openings shall have pleated mesh