



## PLAN

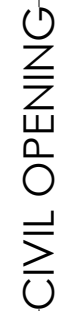


SECTION


**SCALE - 1:NTS A1 SIZE**

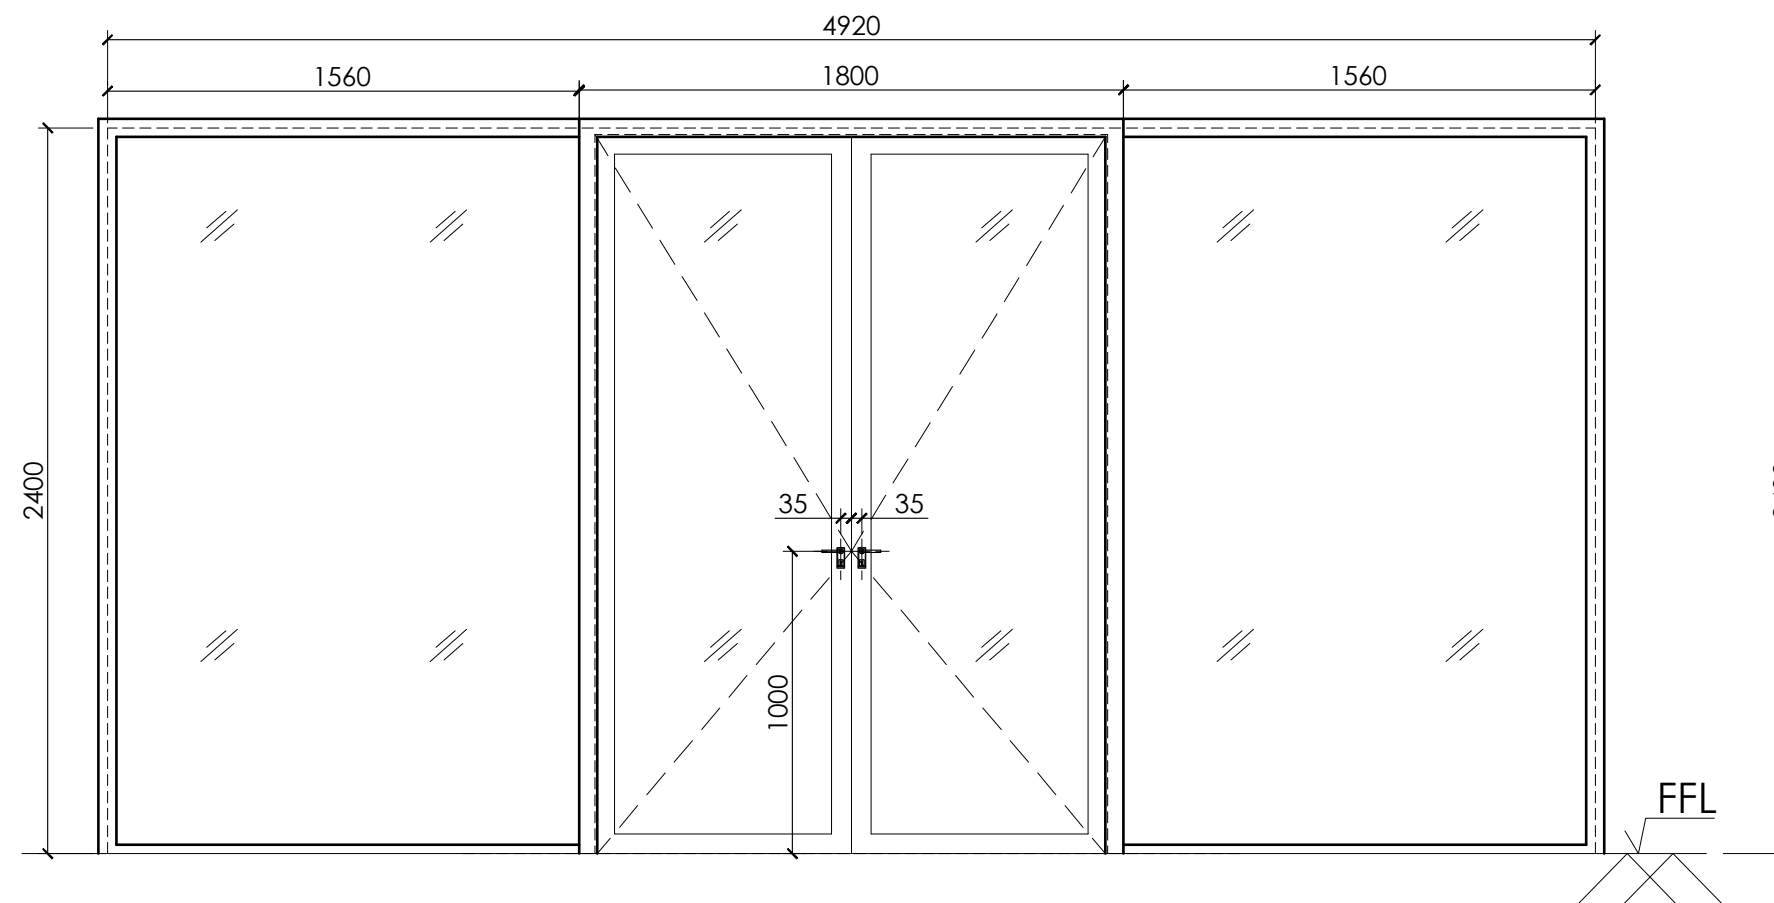

DOOR NUMBER: DD3

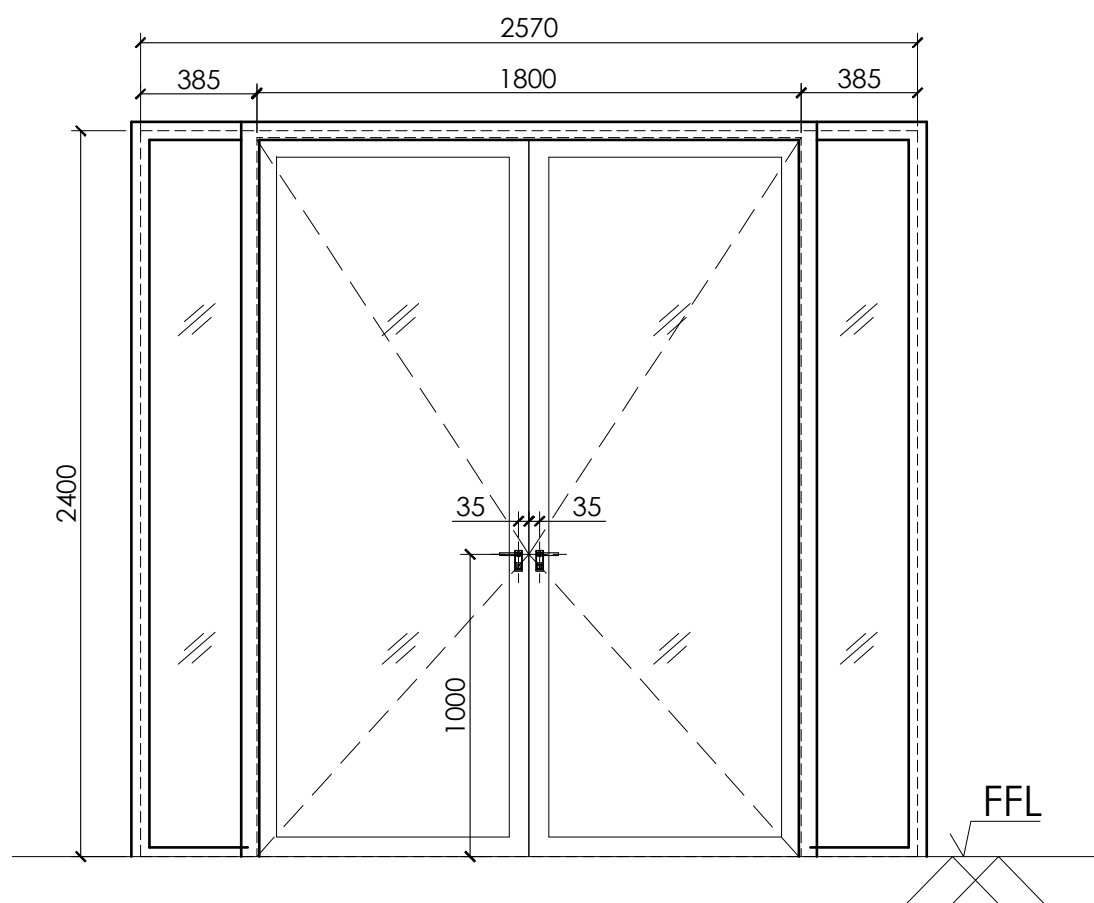

DOOR NUMBER: D4

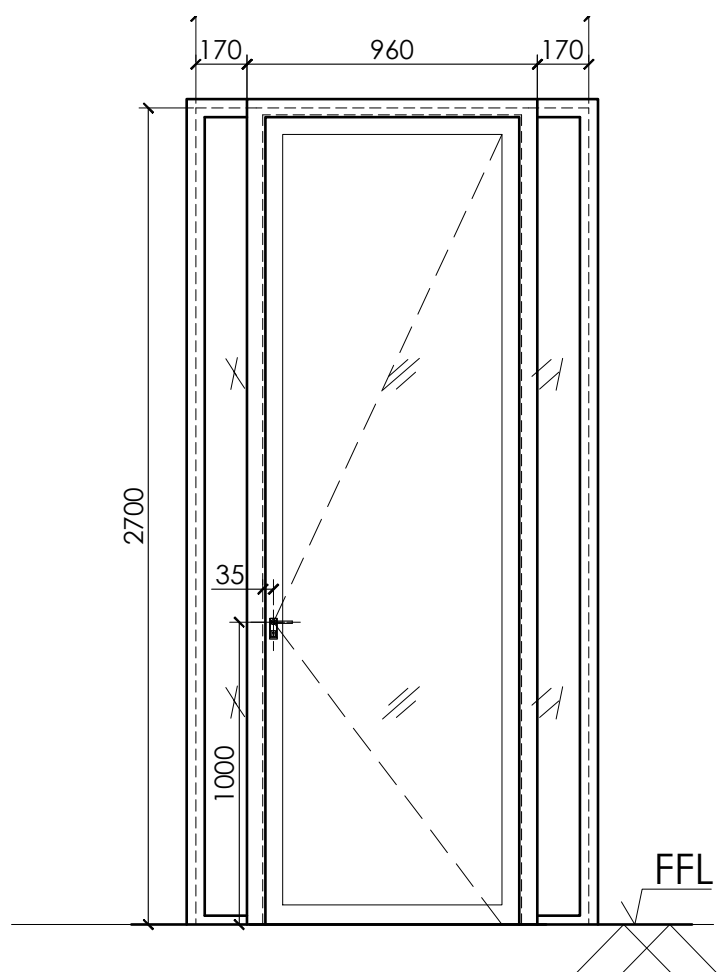

DOOR NUMBER: D5

**For all Ground Floor exterior glazing, glass shall be laminated DGV of:  
5 mm toughened glass+1.52 PVB +5 mm toughened glass + 12 mm cavity with  
Argon gas + 6mm toughened glass**

**U values, SHGC, VLT will be as per tender item**

**All exterior openable openings shall have pleated mesh**

NOTE: ALL DIMENSIONS ARE ROUGH SIZE OPENINGS

| No. | DETAIL | DESCRIPTION |
|-----|--------|-------------|
|     |        |             |
|     |        |             |
|     |        |             |
|     |        |             |

SOUTH AFRICA HIGH  
COMMISSION

INTERNATIONAL  
RELATIONS &  
COOPERATION,  
REPUBLIC OF SOUTH  
AFRICA

**Spaces Architecture Studio**  
V-12/23 DLF-3, Gurugram.  
Ph.: 0124-4734320  
e-mail: [contact@studiosas.in](mailto:contact@studiosas.in)  
<https://www.studiosas.in>

**CONSULTANT:**

**PURPOSE OF DWG:**

- |                                     |                         |
|-------------------------------------|-------------------------|
| <input checked="" type="checkbox"/> | Issued for Tender       |
| <input type="checkbox"/>            | Issued for Construction |
| <input type="checkbox"/>            | Issued for Review       |
| <input type="checkbox"/>            | Issued for Information  |

**DRAWING TITLE:**

## GLASS PANEL DOOR DETAILS

|                                  |      |                                                                                       |
|----------------------------------|------|---------------------------------------------------------------------------------------|
| <b>DISCIPLINE :</b> ARCHITECTURE |      | 16.10.25                                                                              |
| <b>DRAWING NO:</b>               | REV: |  |
| SAS/SA/STAGE4/A<br>(RES.)8.2.3   |      |                                                                                       |