




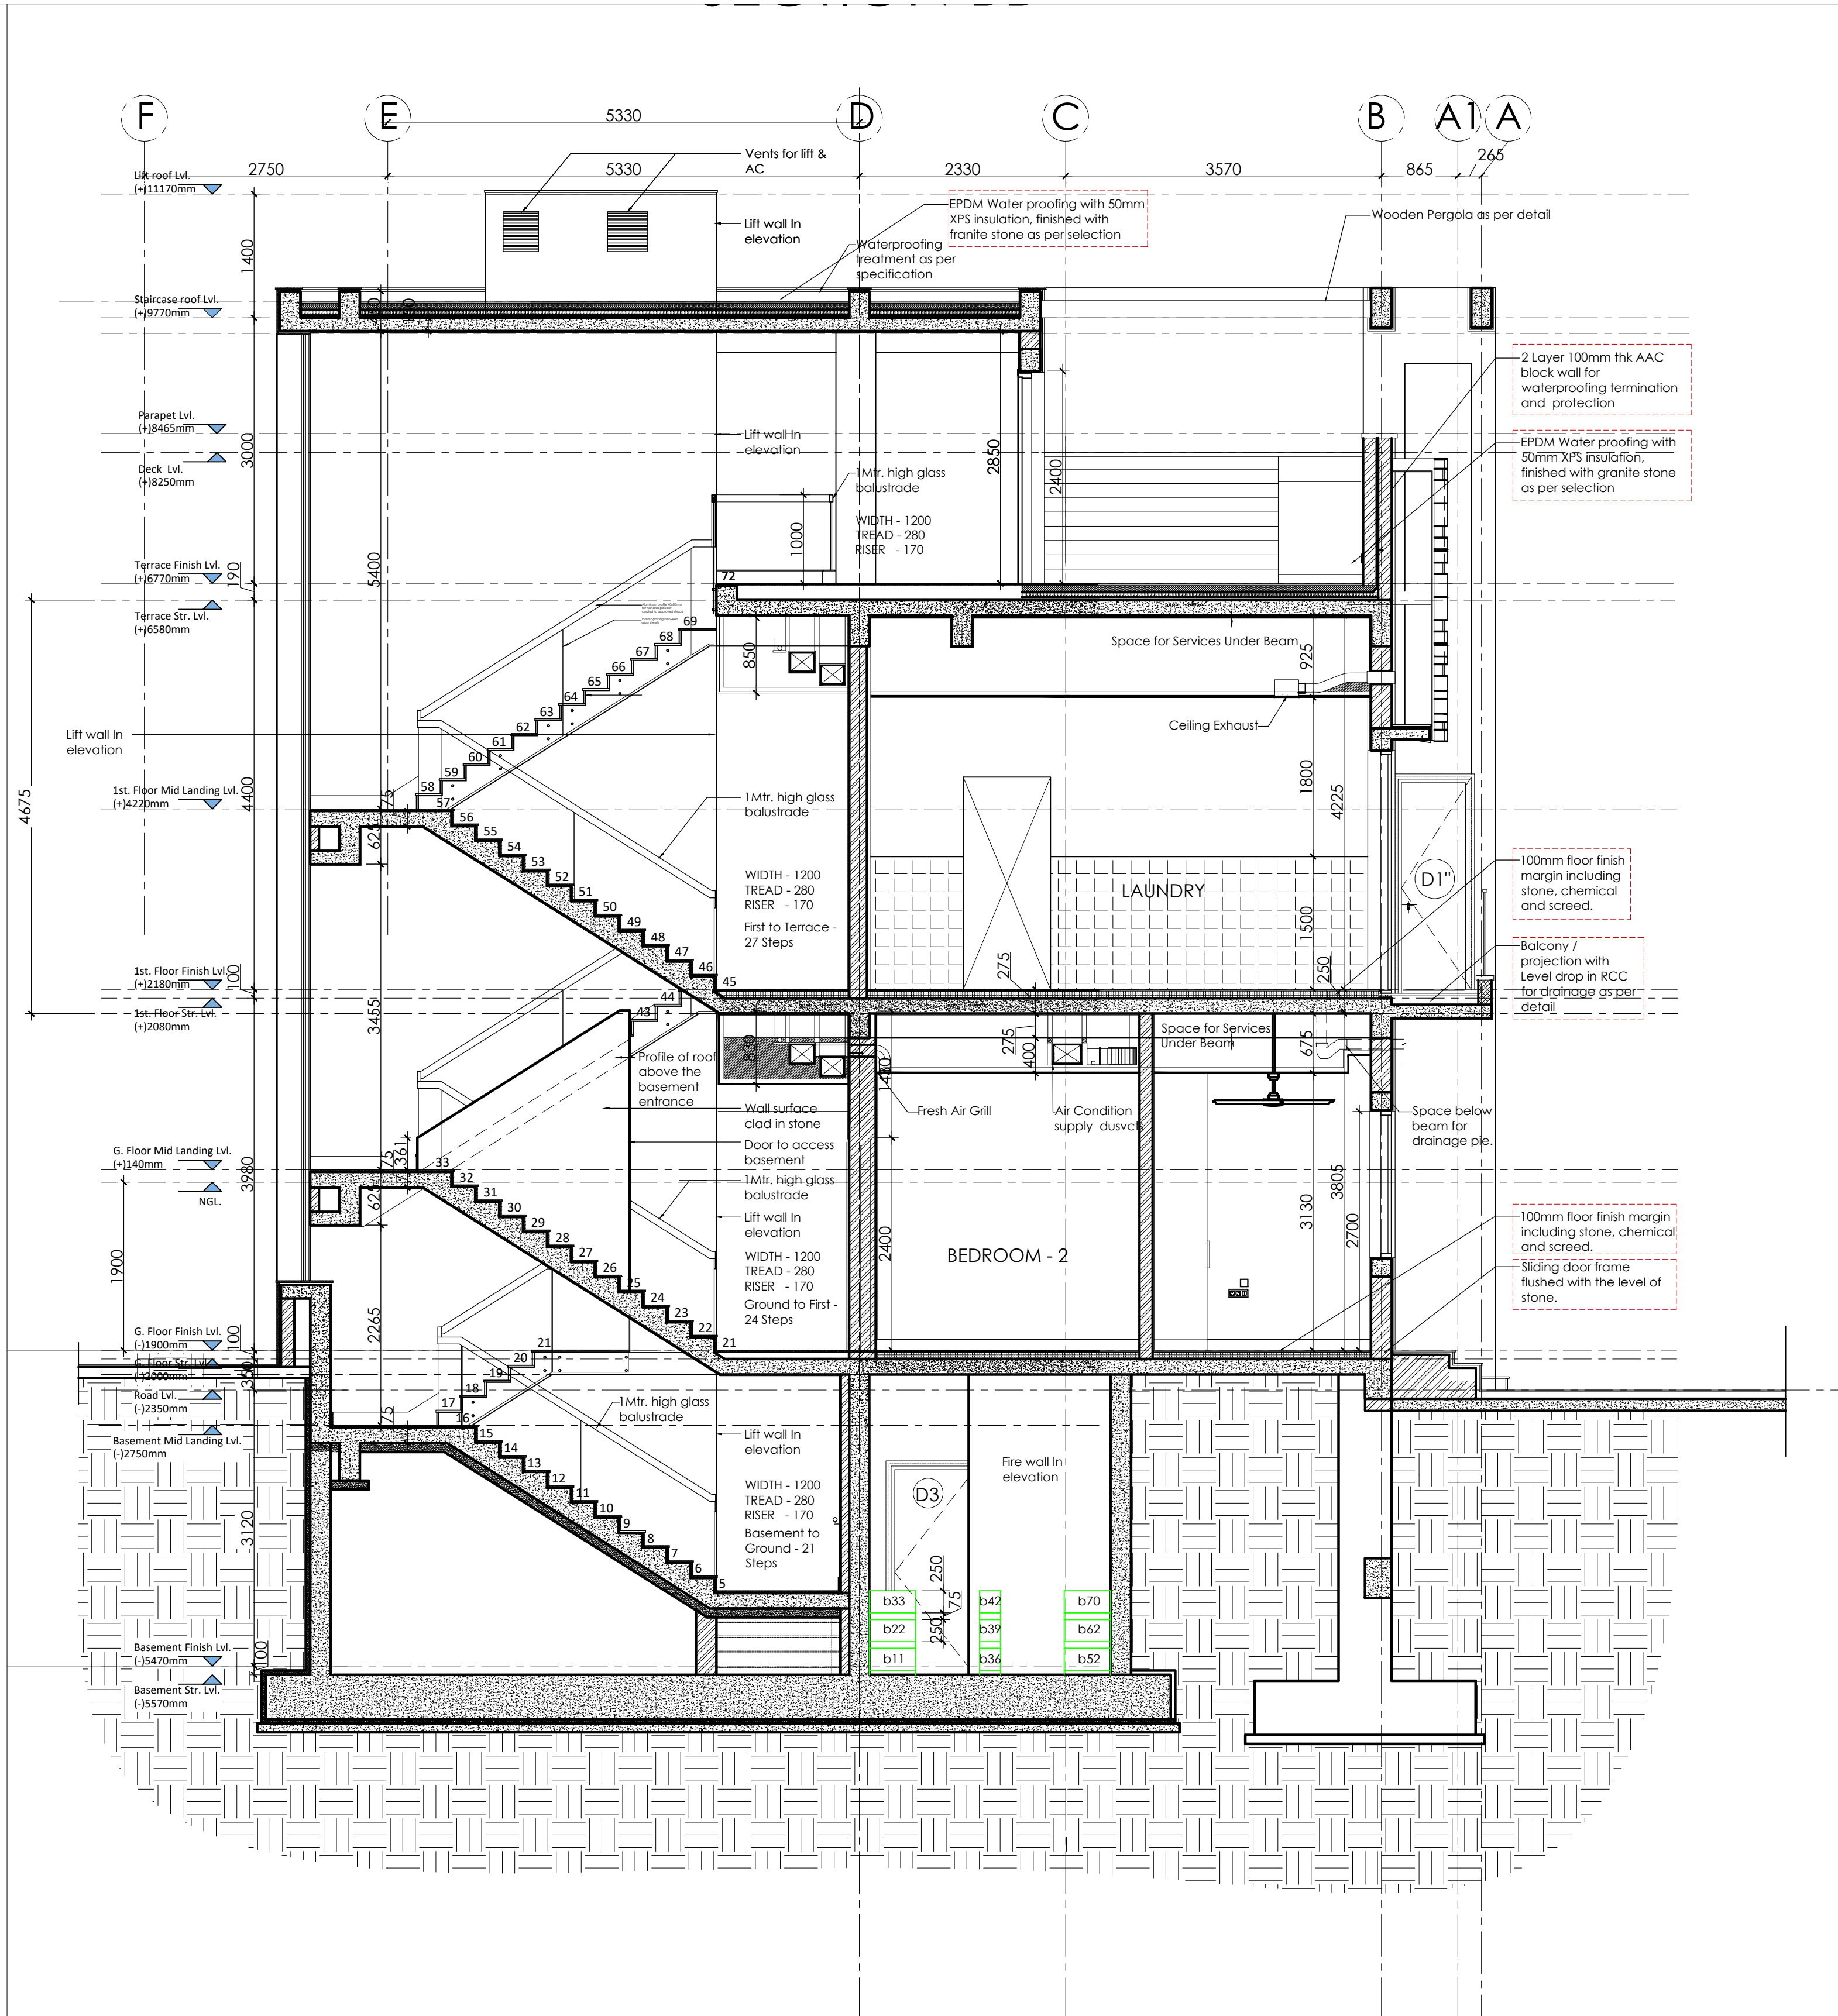


SECTION BB'
1:50

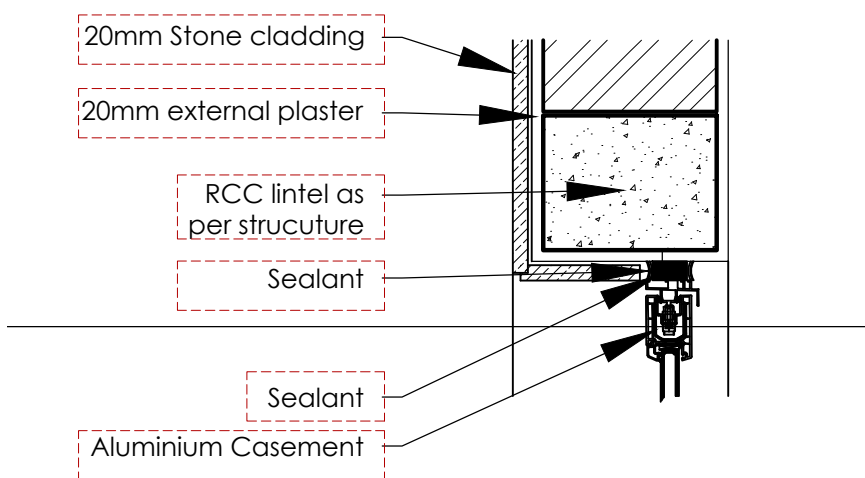

DGU FIXTURE DETAIL- TOP RAIL
1:10

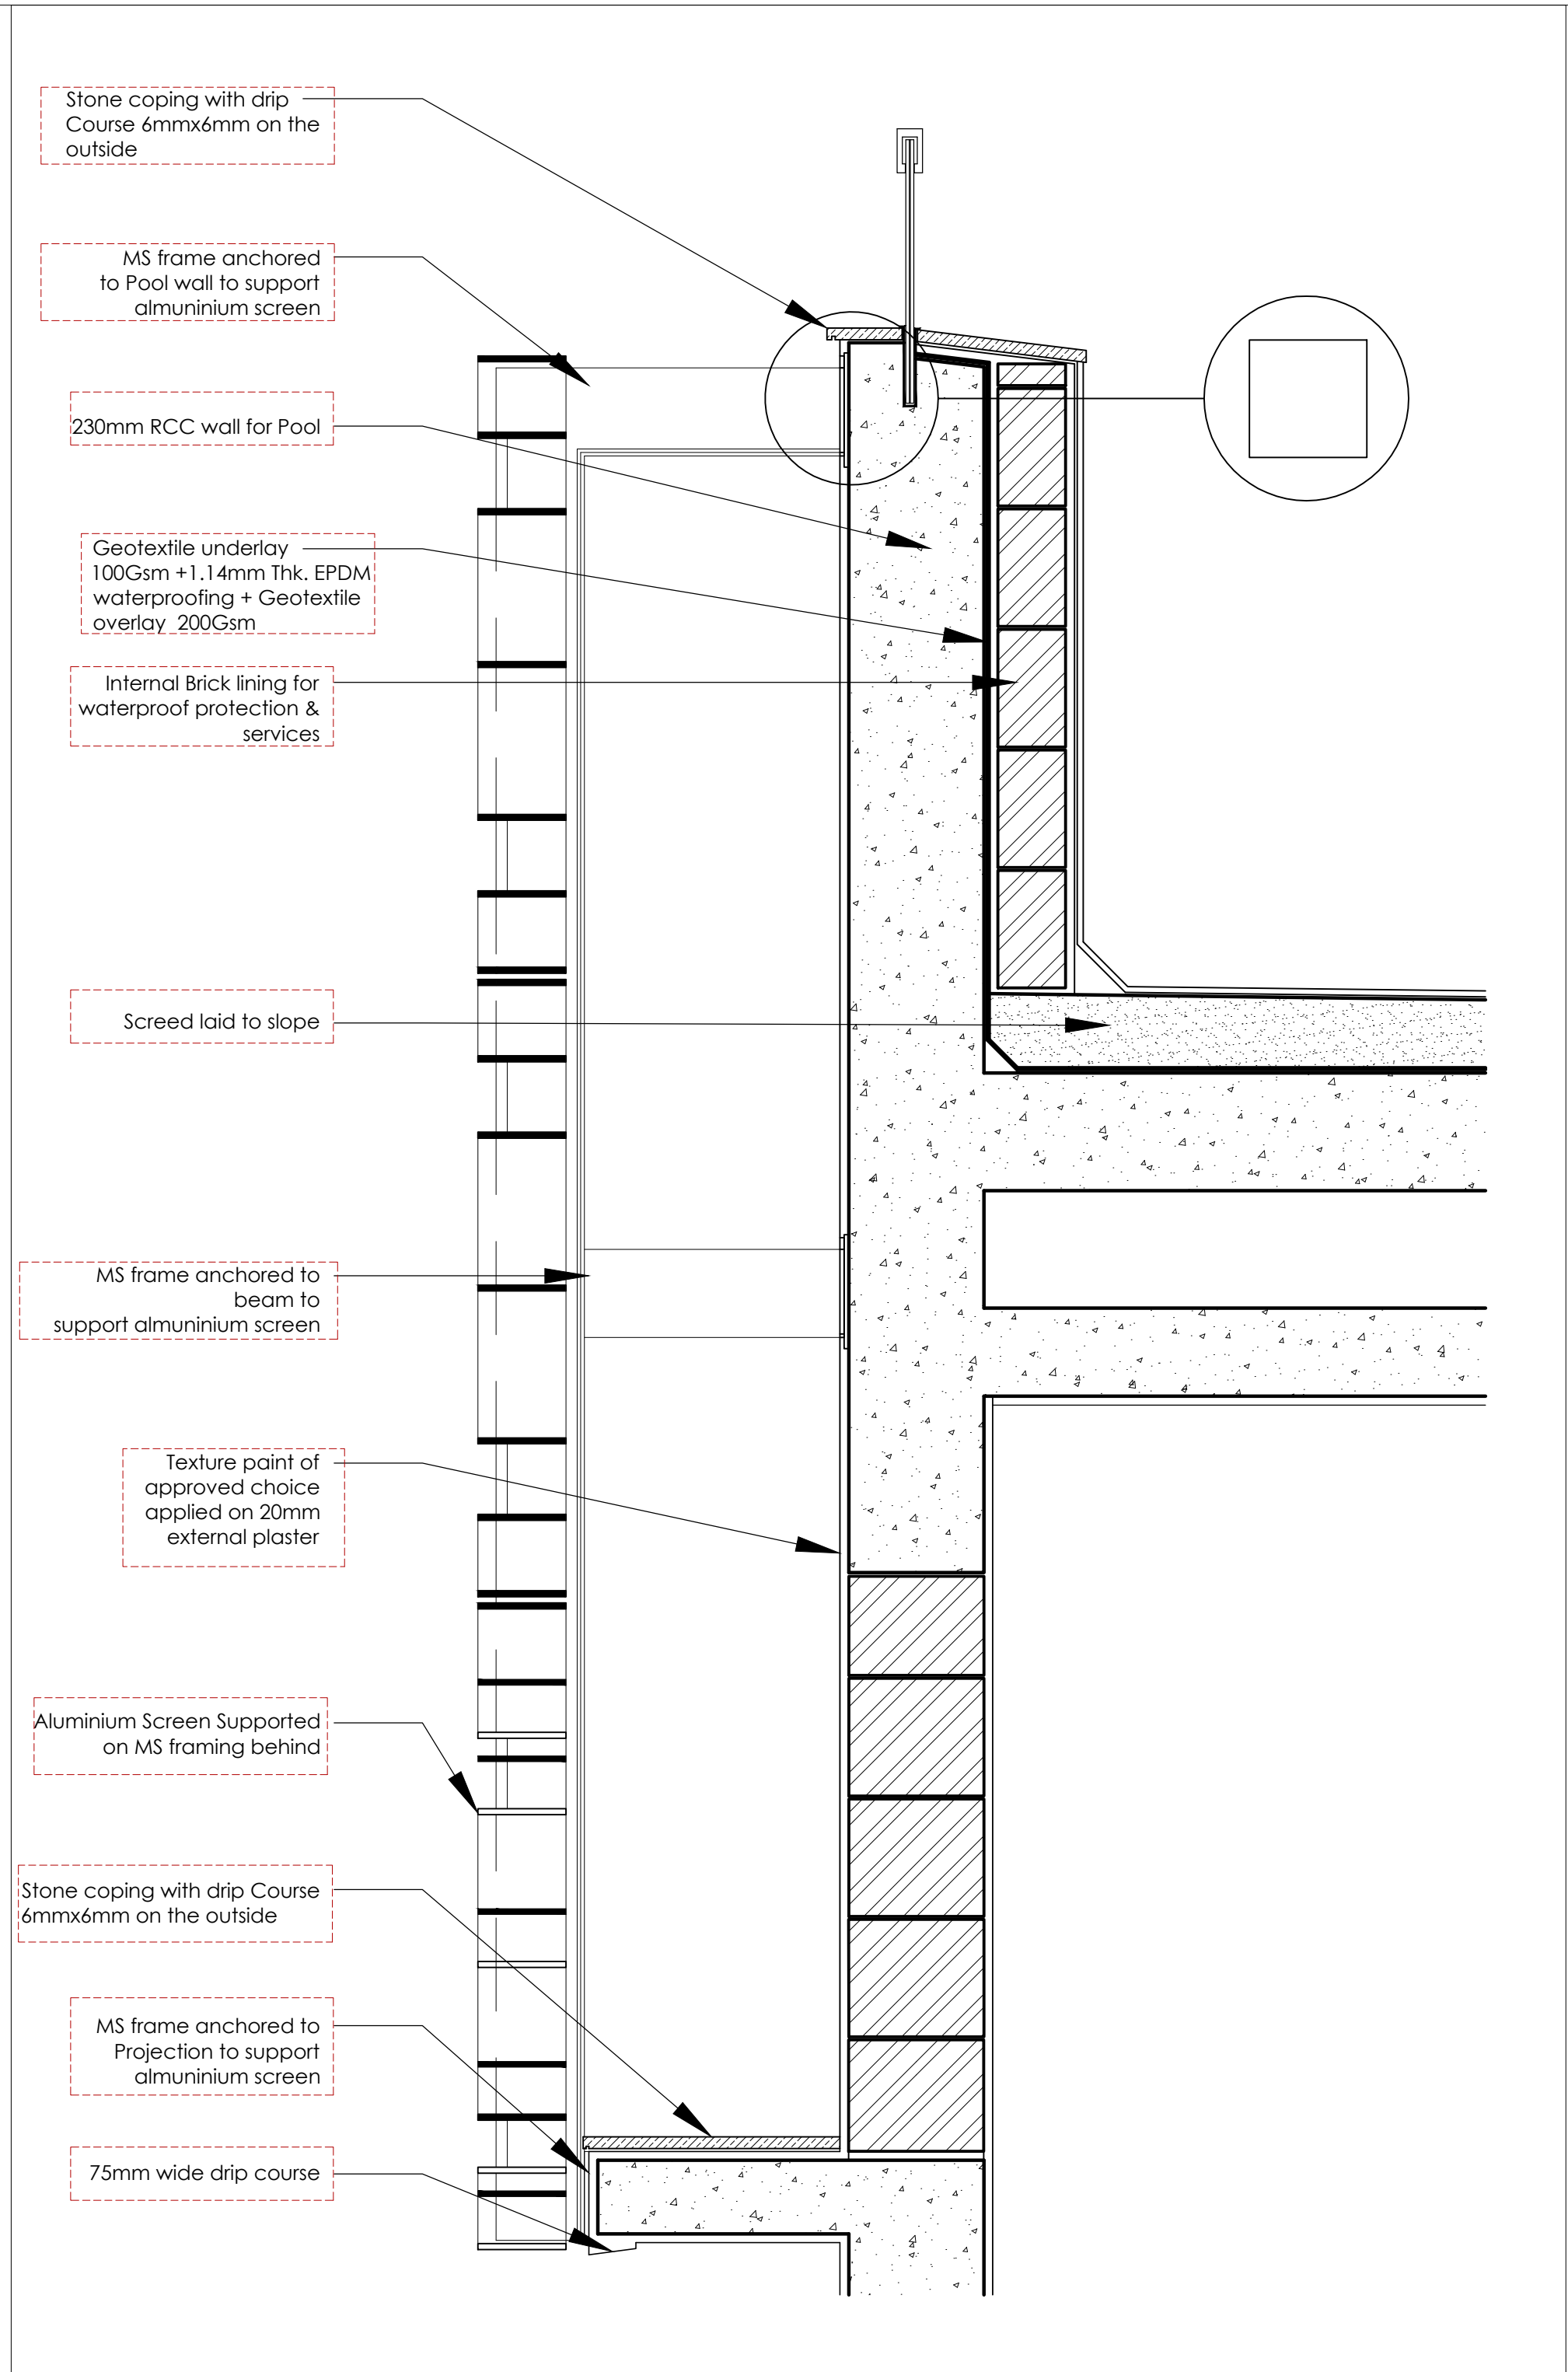

ALUMINIUM SCREEN FIXTURE DETAIL
1:10

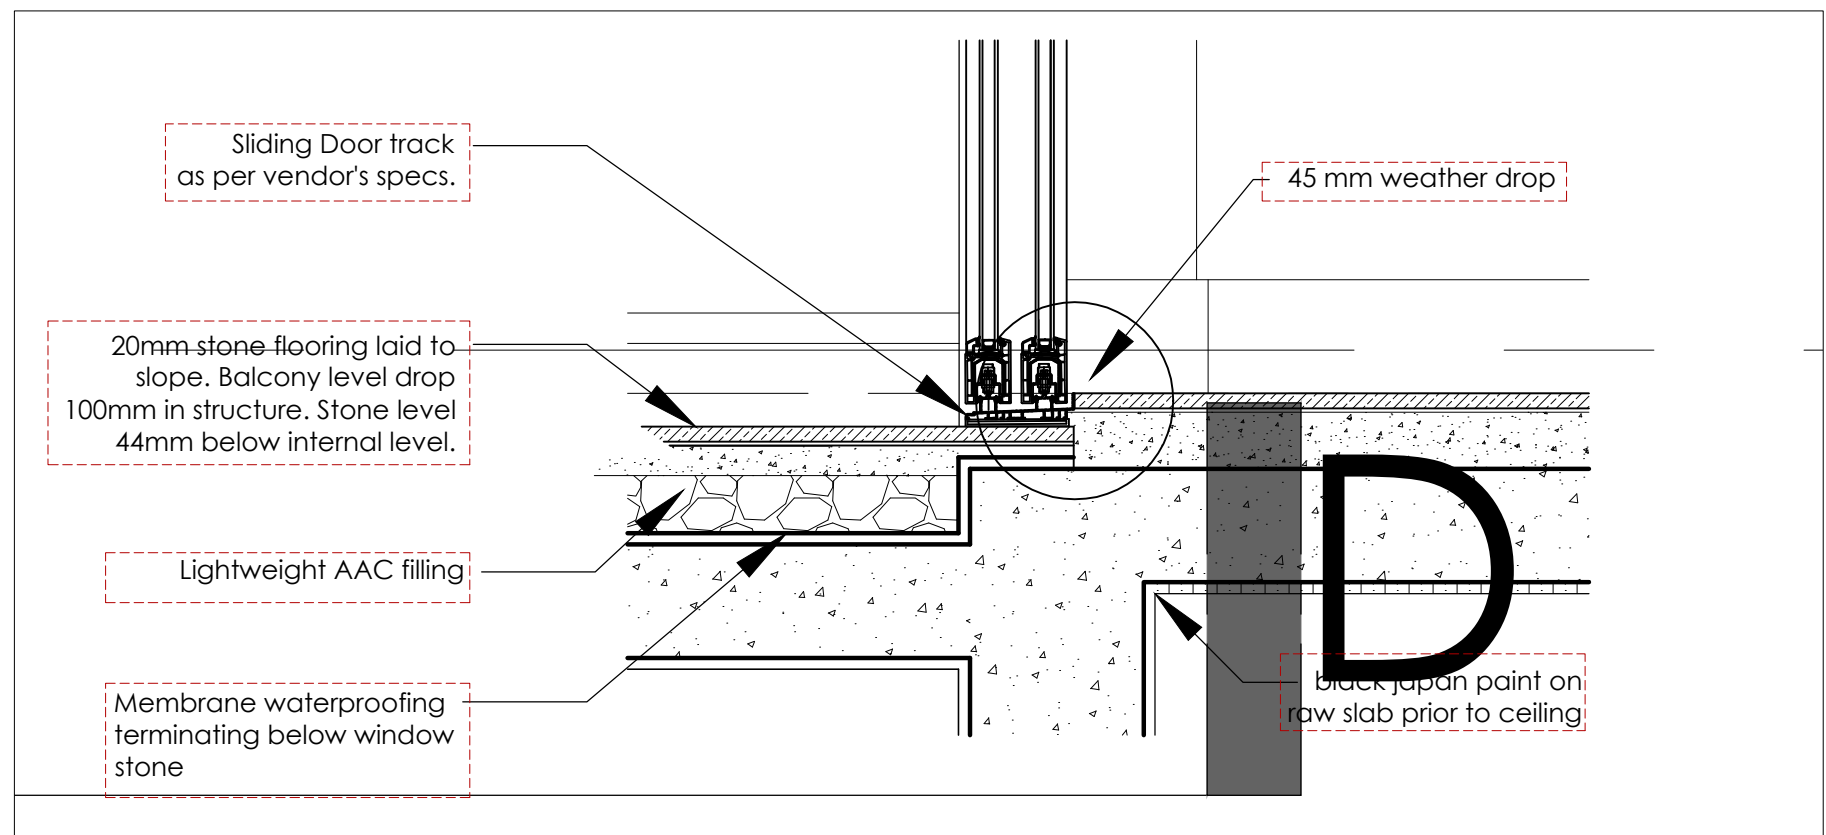

DGU FIXTURE DETAIL BOTTOM RAIL
1:10

NOTES : This drawing is the property of M/s. SPACES ARCHITECTURE STUDIO and it shall not be used, reproduced or modified without written permission. The drawing shall not be scaled, only written dimensions shall be followed. This drawing supercedes all previous drawings issued for the information contained in the drawing. All discrepancies shall be brought to the notice of the architect's before execution of the work. Any modifications at site w/o prior written information to the Architect are the responsibility of the Owner.		
CONSTRUCTION NOTES : 1. ALL OPENINGS SHALL HAVE A 100 MM RCC JAMB; REFER TO JAMB DETAILS. 2. ALL OPENING SIZES PROVIDED ARE ROUGH OPENING SIZES		
LEGENDS :		
REVISION NOTES :		
No.	DETAIL	DESCRIPTION
PROJECT: SOUTH AFRICA HIGH COMMISSION		
PROJECT OWNER/ DEVELOPER: INTERNATIONAL RELATIONS & COOPERATION, REPUBLIC OF SOUTH AFRICA		
ARCHITECT: Spaces Architecture Studio V-12/23 DLF-3, Gurugram. Ph.: 0124-4734320 e-mail: contact@studiosas.in https://www.studiosas.in		
CONSULTANT:		
PURPOSE OF DWG: ☒ Issued for Tender ☐ Issued for Construction ☐ Issued for Review ☐ Issued for Information		
DRAWING TITLE: RESIDENCE LATERAL SECTION BB'		
DISCIPLINE : ARCHITECTURE	REV: N	16.10.25
DRAWING NO: SAS/SA/STAGE4/A (CH)4.2		