


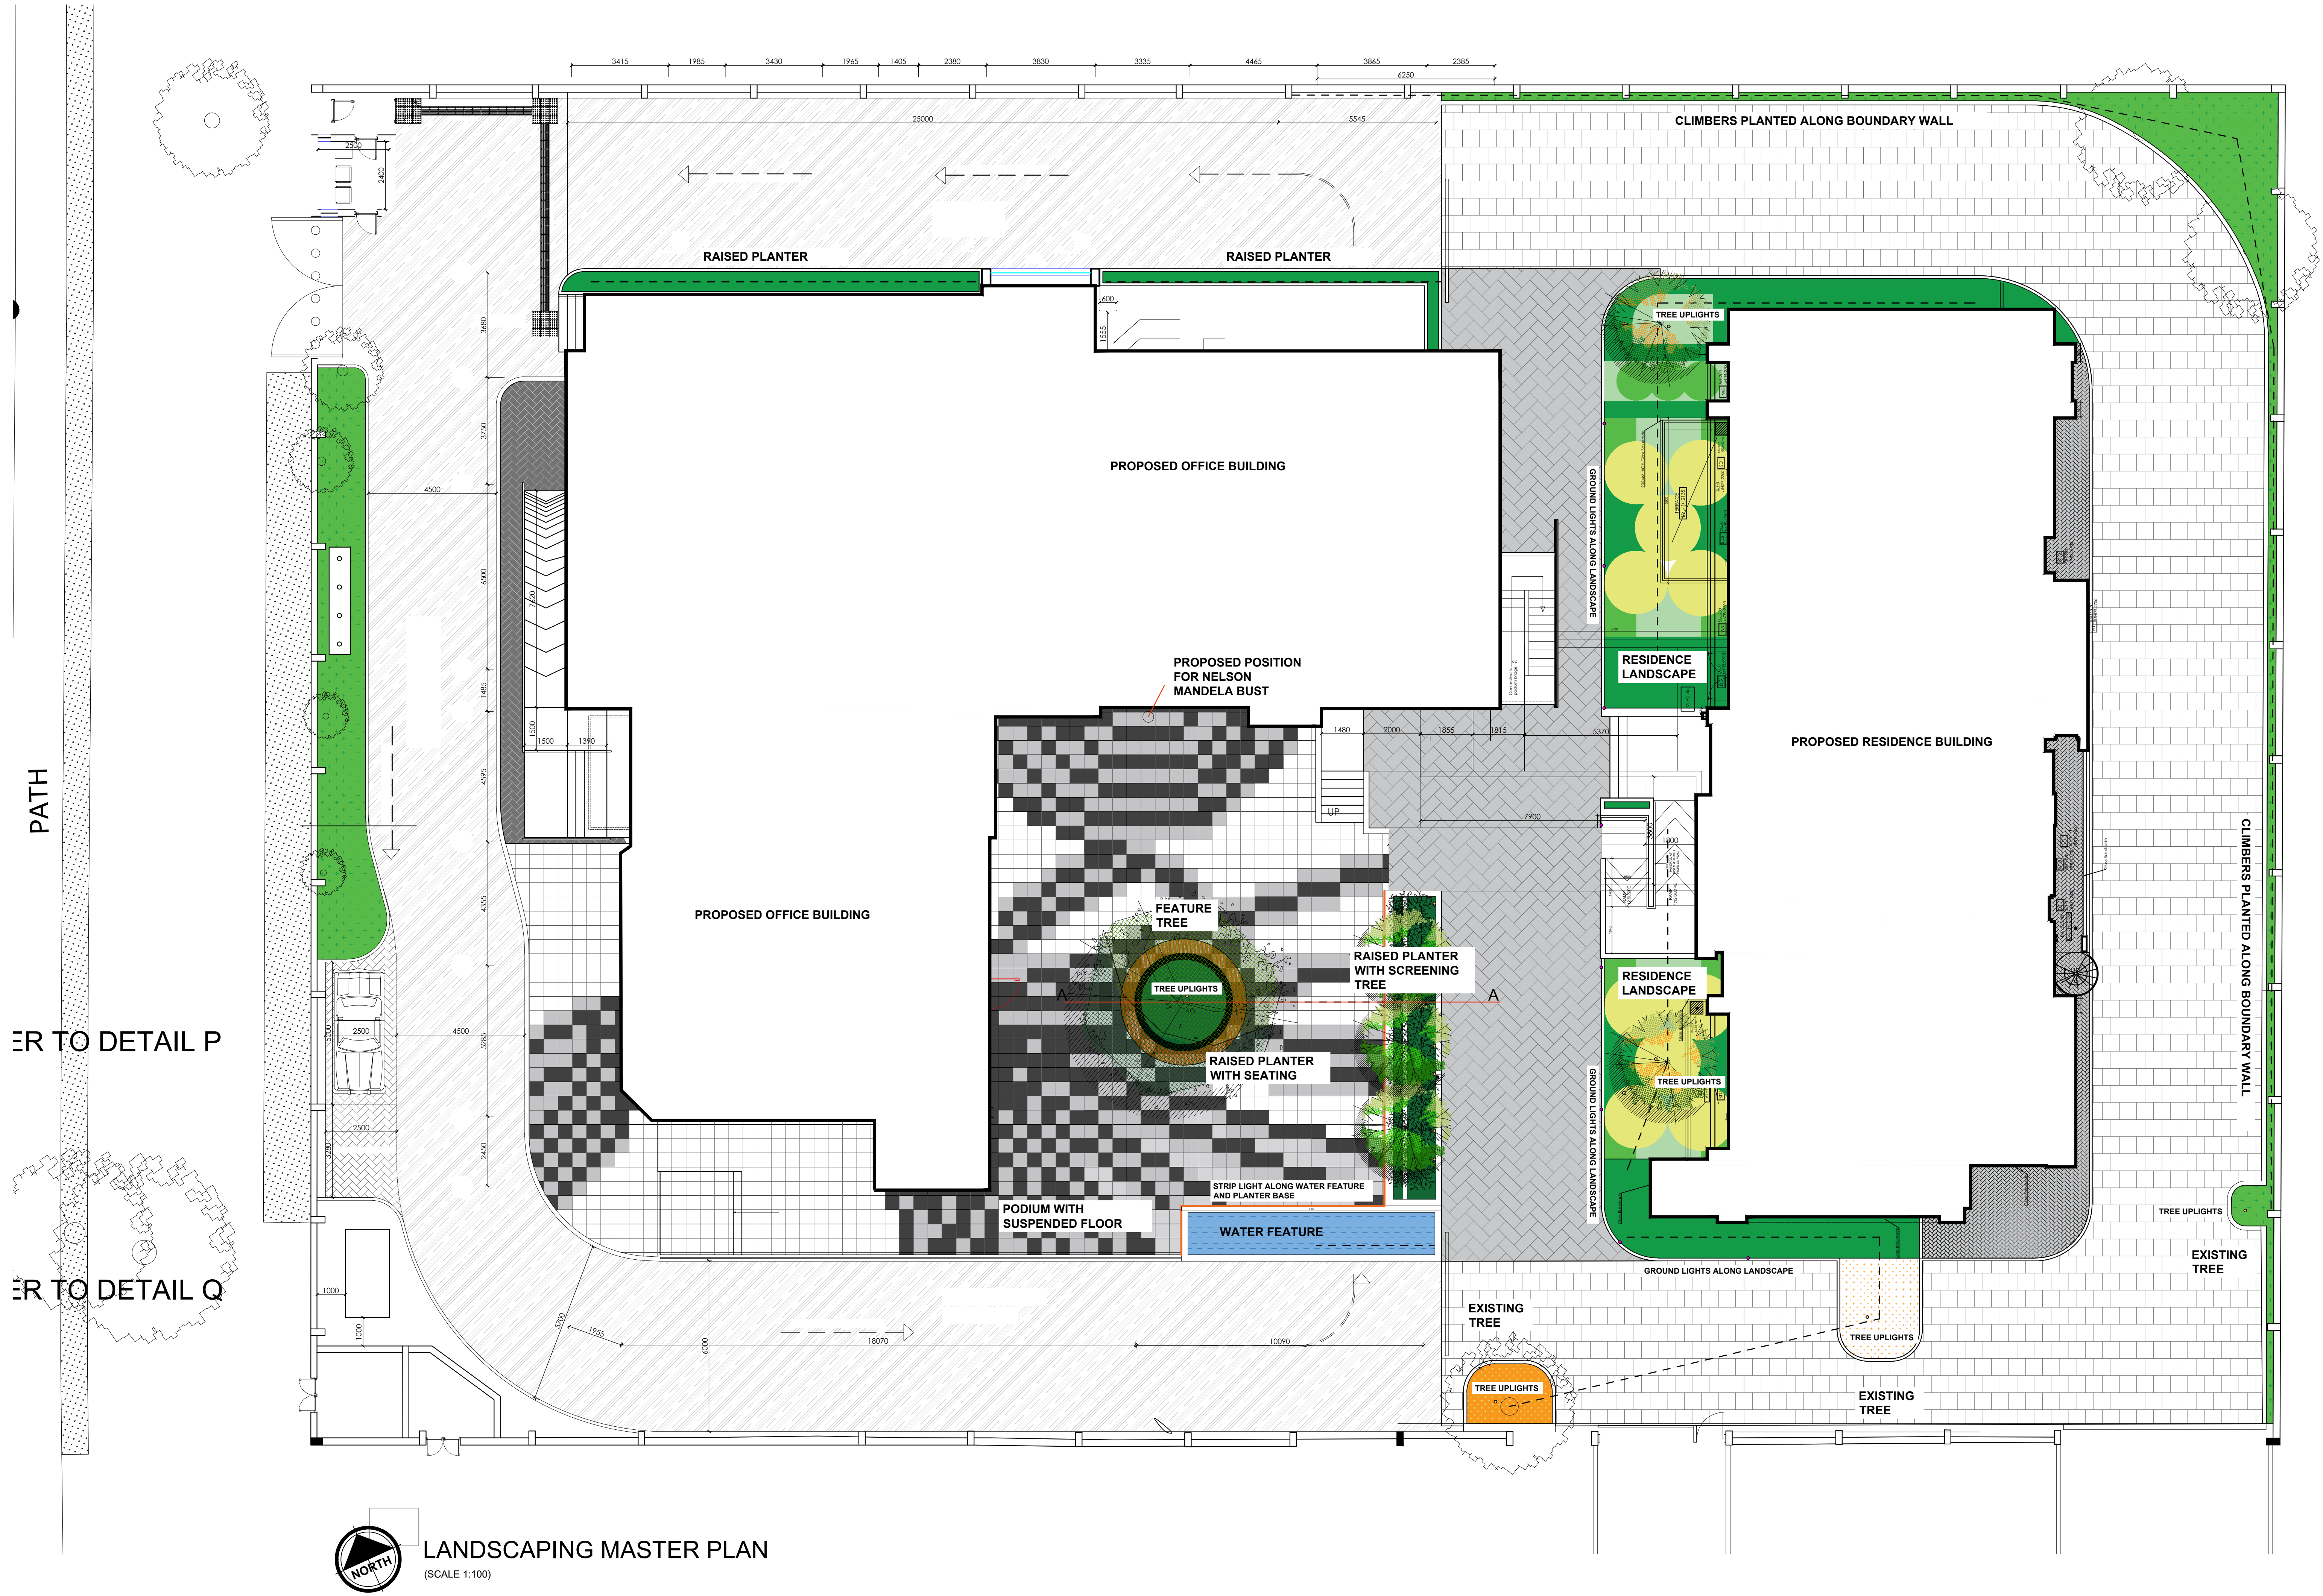

Drawings must not be scaled. Figured dimensions only may be used. Dimensions should be verified on site and any discrepancies reported to the Architects immediately.

This drawing is copyright and is the property of MDESIGNSPACE and must not be related, copied or used without authority.

All work is to be carried out in accordance with the N.B.R. SANS 10400 and Local Authority regulations.



international relations & cooperation
Department:
International Relations and Cooperation
REPUBLIC OF SOUTH AFRICA



GTAC Analyse
Assess
Activate
Strategic & Technical Advisory



Quantum Surveying | Facilities Management | Property Management



National Treasury
REPUBLIC OF SOUTH AFRICA

0	2025-10-15	ISSUED FOR CONSTRUCTION	TM
NO	DATE	DESCRIPTION	BY

REVISIONS

FOR TENDER			
------------	--	--	--



**Mdesigns
Architects**
Cape Town
2016/098920/07
Mdesignspace Architects
90 Rivonia Road
2nd Floor, North Wing
Sandton
2007
info@mdesignspace.co.za
drawingoffice@mdesignspace.co.za

PROJECT NAME
PROPOSED BUILDING PLAN CONSTRUCTION
OF SOUTH AFRICAN HIGH COMMISSION
CHANCERY & OFFICIAL RES AT 28 A, Dr JOSE
P RIZAL MARG, CHANAKYAPURI, NEW DELHI

DRAWING NUMBER	MD2024010	LAN	001
----------------	-----------	-----	-----

DRAWING TITLE
CHANCERY & RESIDENCE MASTER
LANDSCAPING PLAN

SHEET	DWG SCALE	DRAWN BY	REVISION NO.	DATE ISSUED
A0	1:100	T.M	3	2025-10-15