



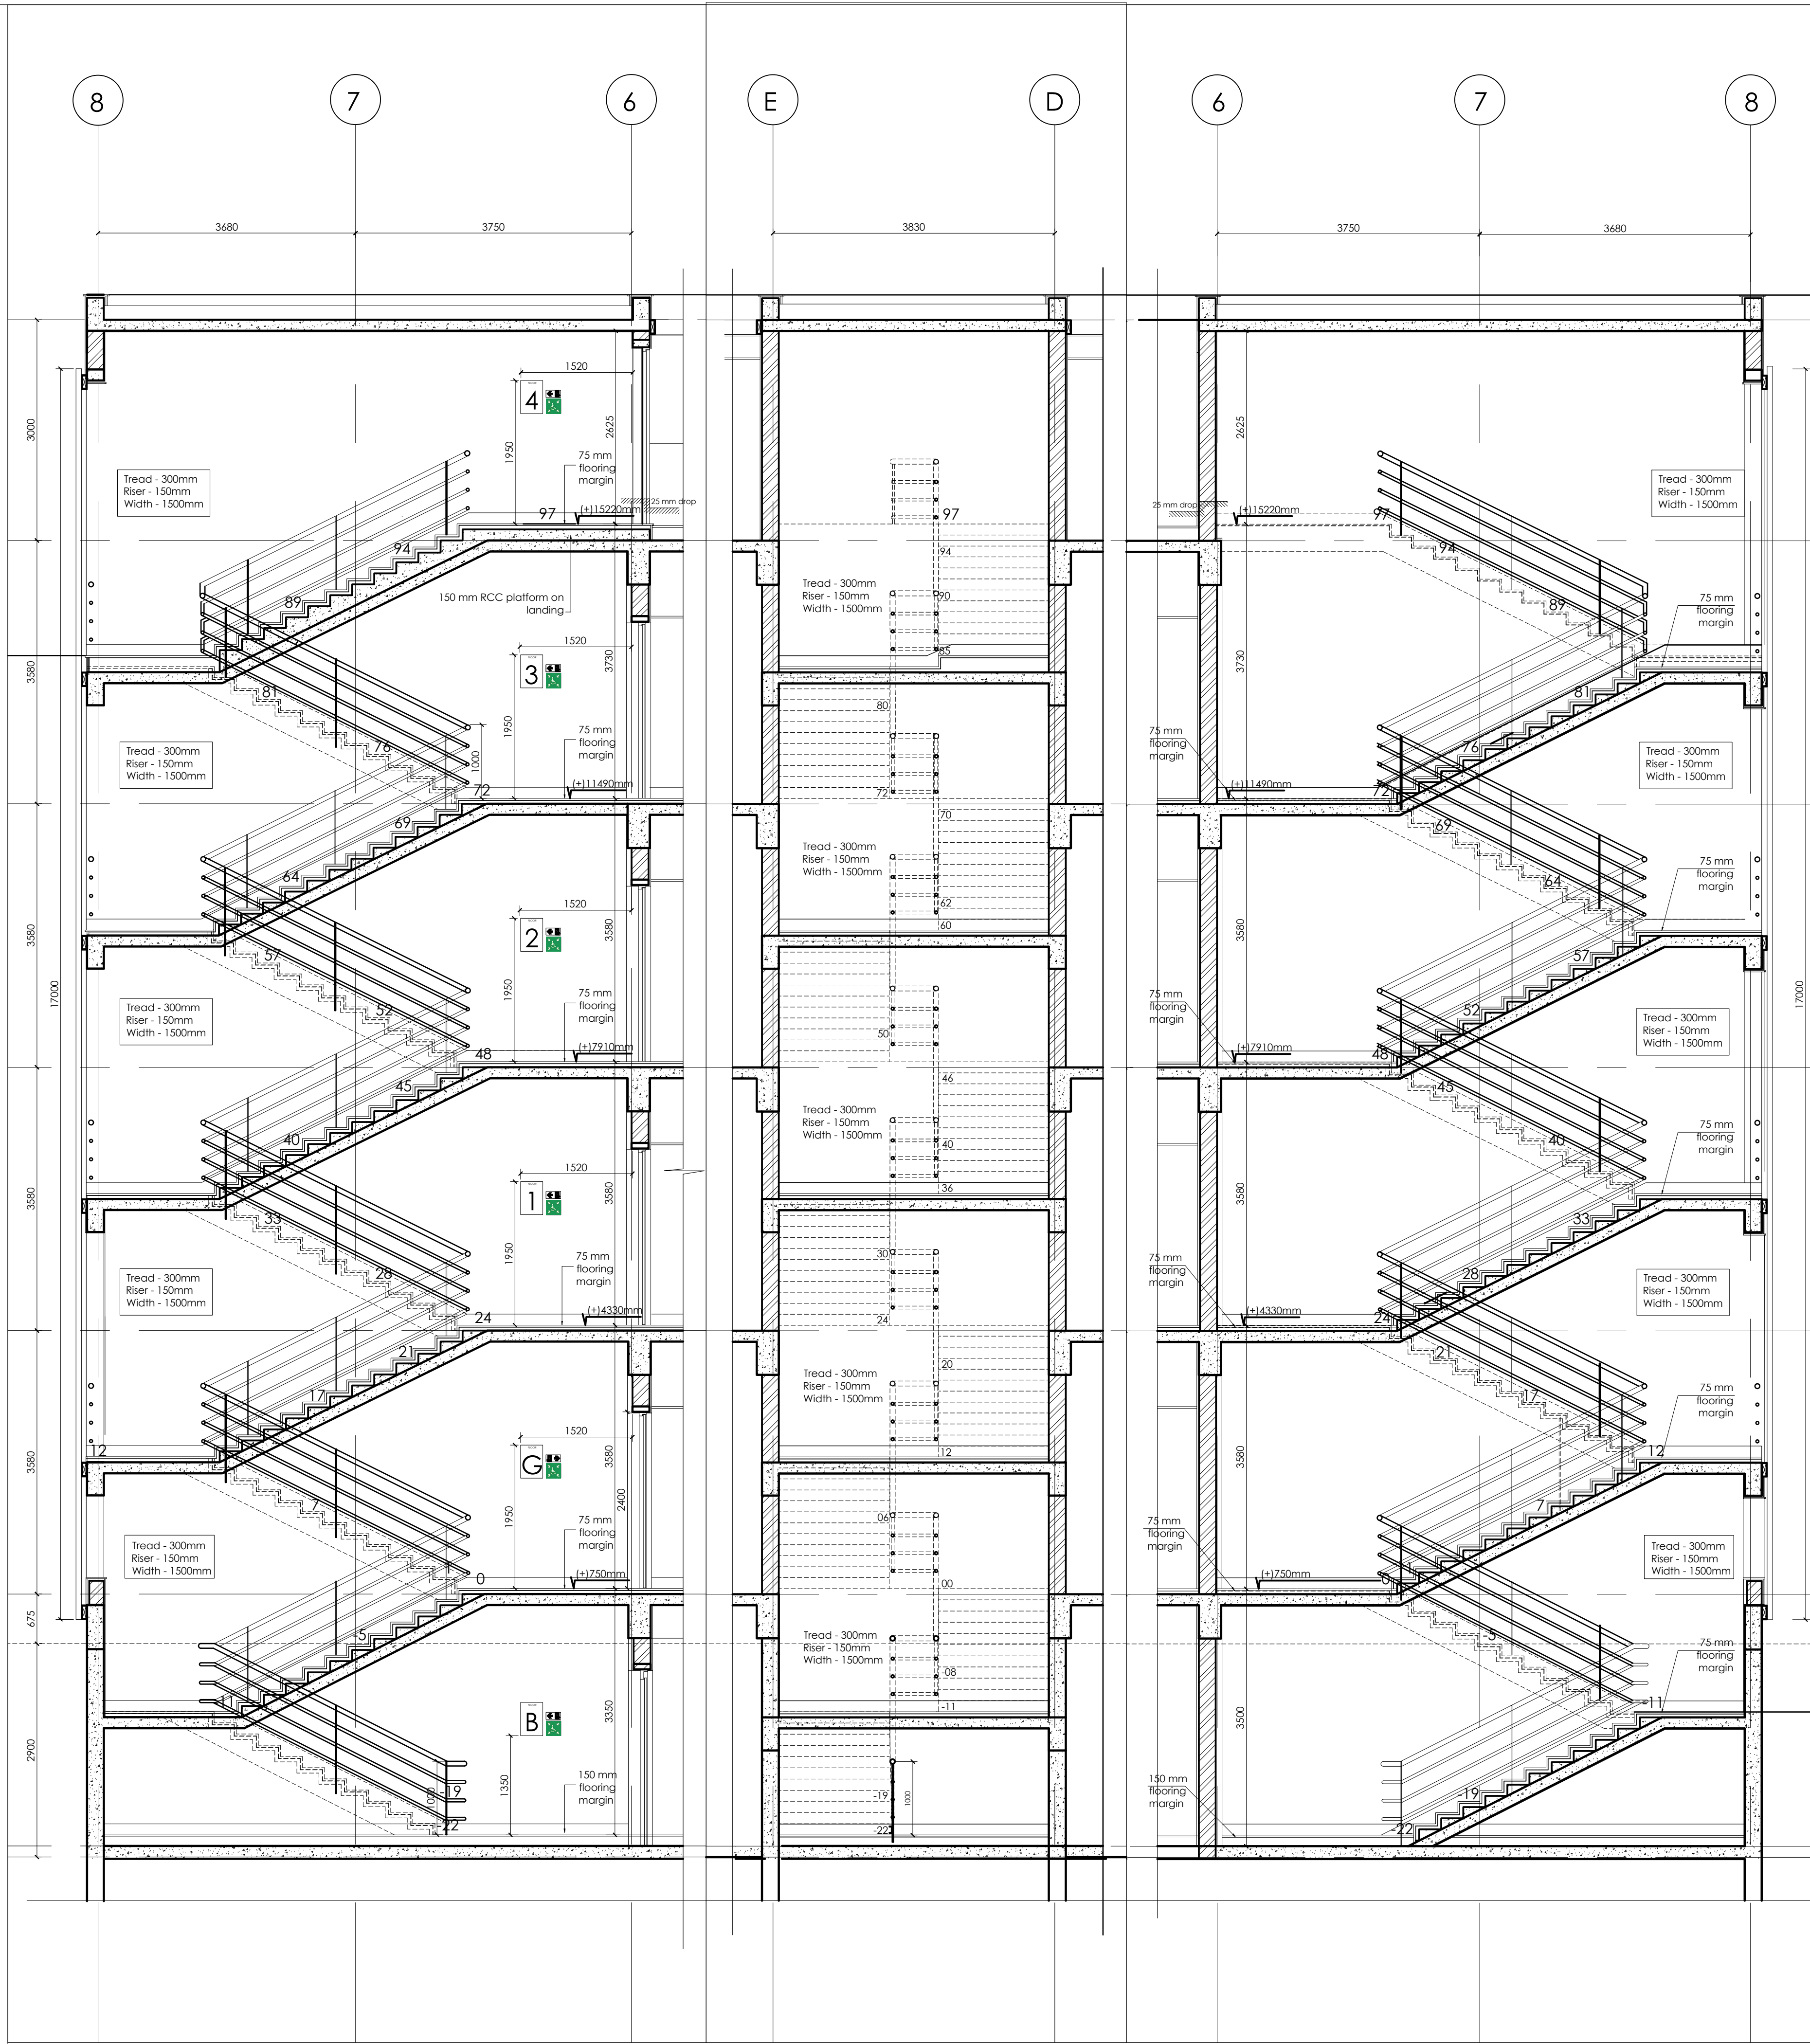


SECTION P
SCALE - 1:50

SECTION Q
SCALE - 1:50


SECTION R
SCALE - 1:50

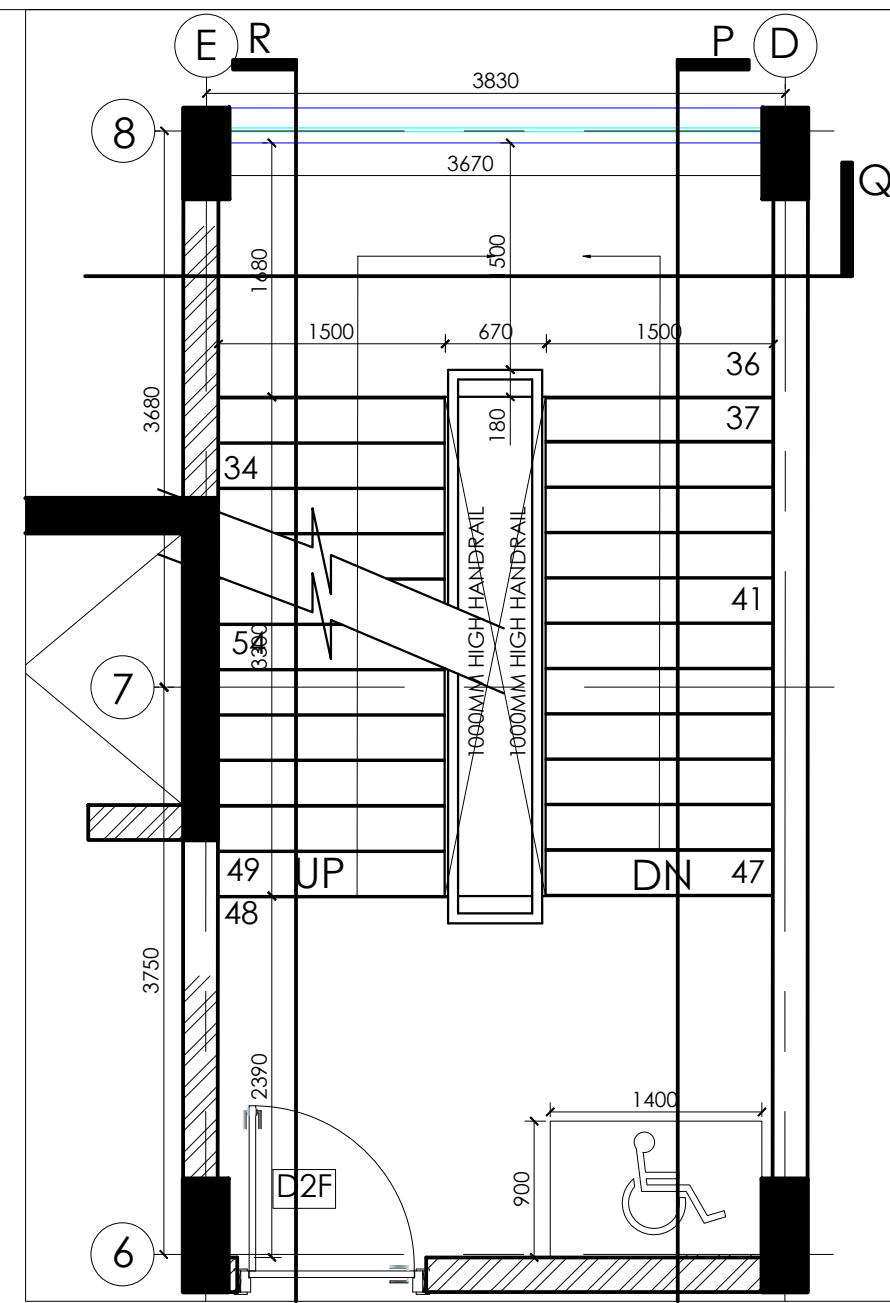

PLAN AT SECOND FLOOR
SCALE - 1:50

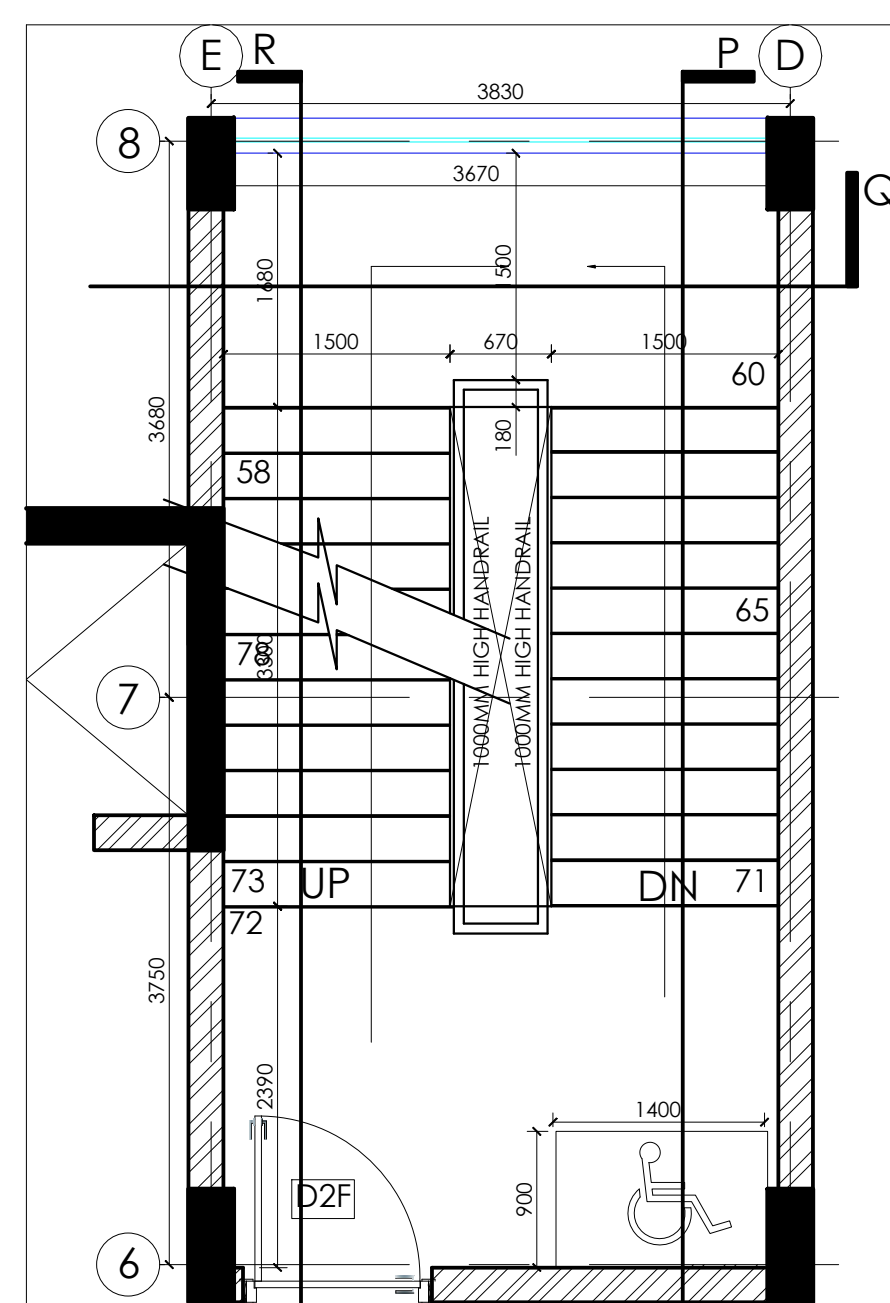

PLAN AT THIRD FLOOR
SCALE - 1:50

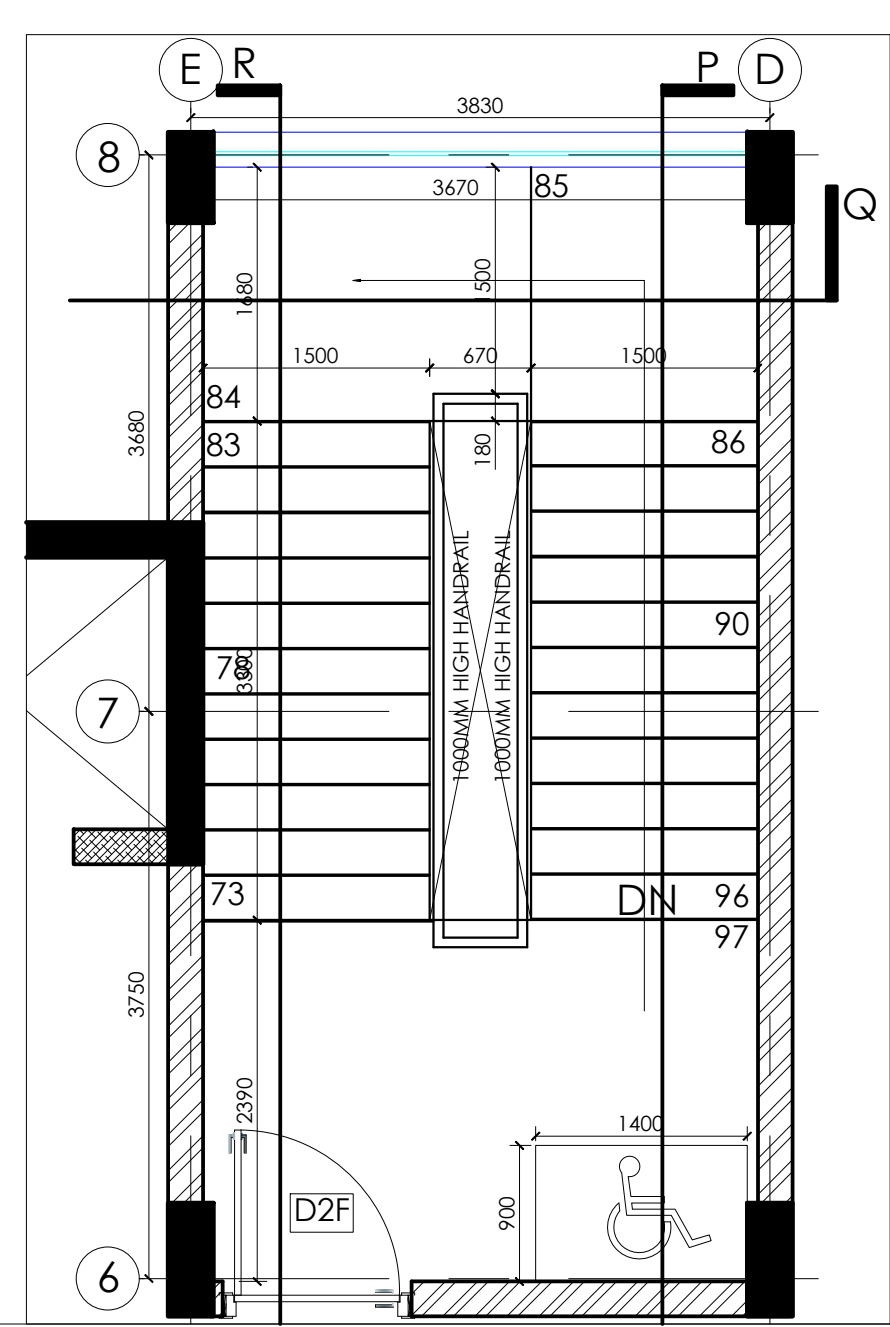

PLAN AT TERRACE FLOOR
SCALE - 1:50

NOTES :

This drawing is the property of M/A. SPACES ARCHITECTURE STUDIO and it shall not be used, reproduced or modified without written permission. The drawing shall not be scaled, only written dimensions shall be followed.

This drawing supercedes all previous drawings issued for the information contained in the drawing. All discrepancies shall be brought to the notice of the architects before execution of the work. Any modifications at site w/o prior written information to the Architect are the responsibility of the Owner.

CONSTRUCTION NOTES :

LEGENDS :

REVISION NOTES :		
No.	DETAIL	DESCRIPTION
1	R1	STAIRCASE LAYOUT REVISED

PROJECT:

SOUTH AFRICA HIGH COMMISSION

PROJECT OWNER/ DEVELOPER:

INTERNATIONAL RELATIONS & COOPERATION, REPUBLIC OF SOUTH AFRICA

ARCHITECT:

Spaces Architecture Studio
V-12/23 DLF-3, Gurugram.
Ph.: 0124-4734320
e-mail: contact@studiosas.in
<https://www.studiosas.in>

CONSULTANT:

PURPOSE OF DWG:

☐ Issued for Construction

☐ Issued for Review

☐ Issued for Information

DRAWING TITLE:

Chancery : Staircase 1 Plan and Sections

DISCIPLINE : ARCH.	10.09.25
DRAWING NO: SAS/SA/STAGE4/A (CH.)6.1 & 6.2	REV: N R2