


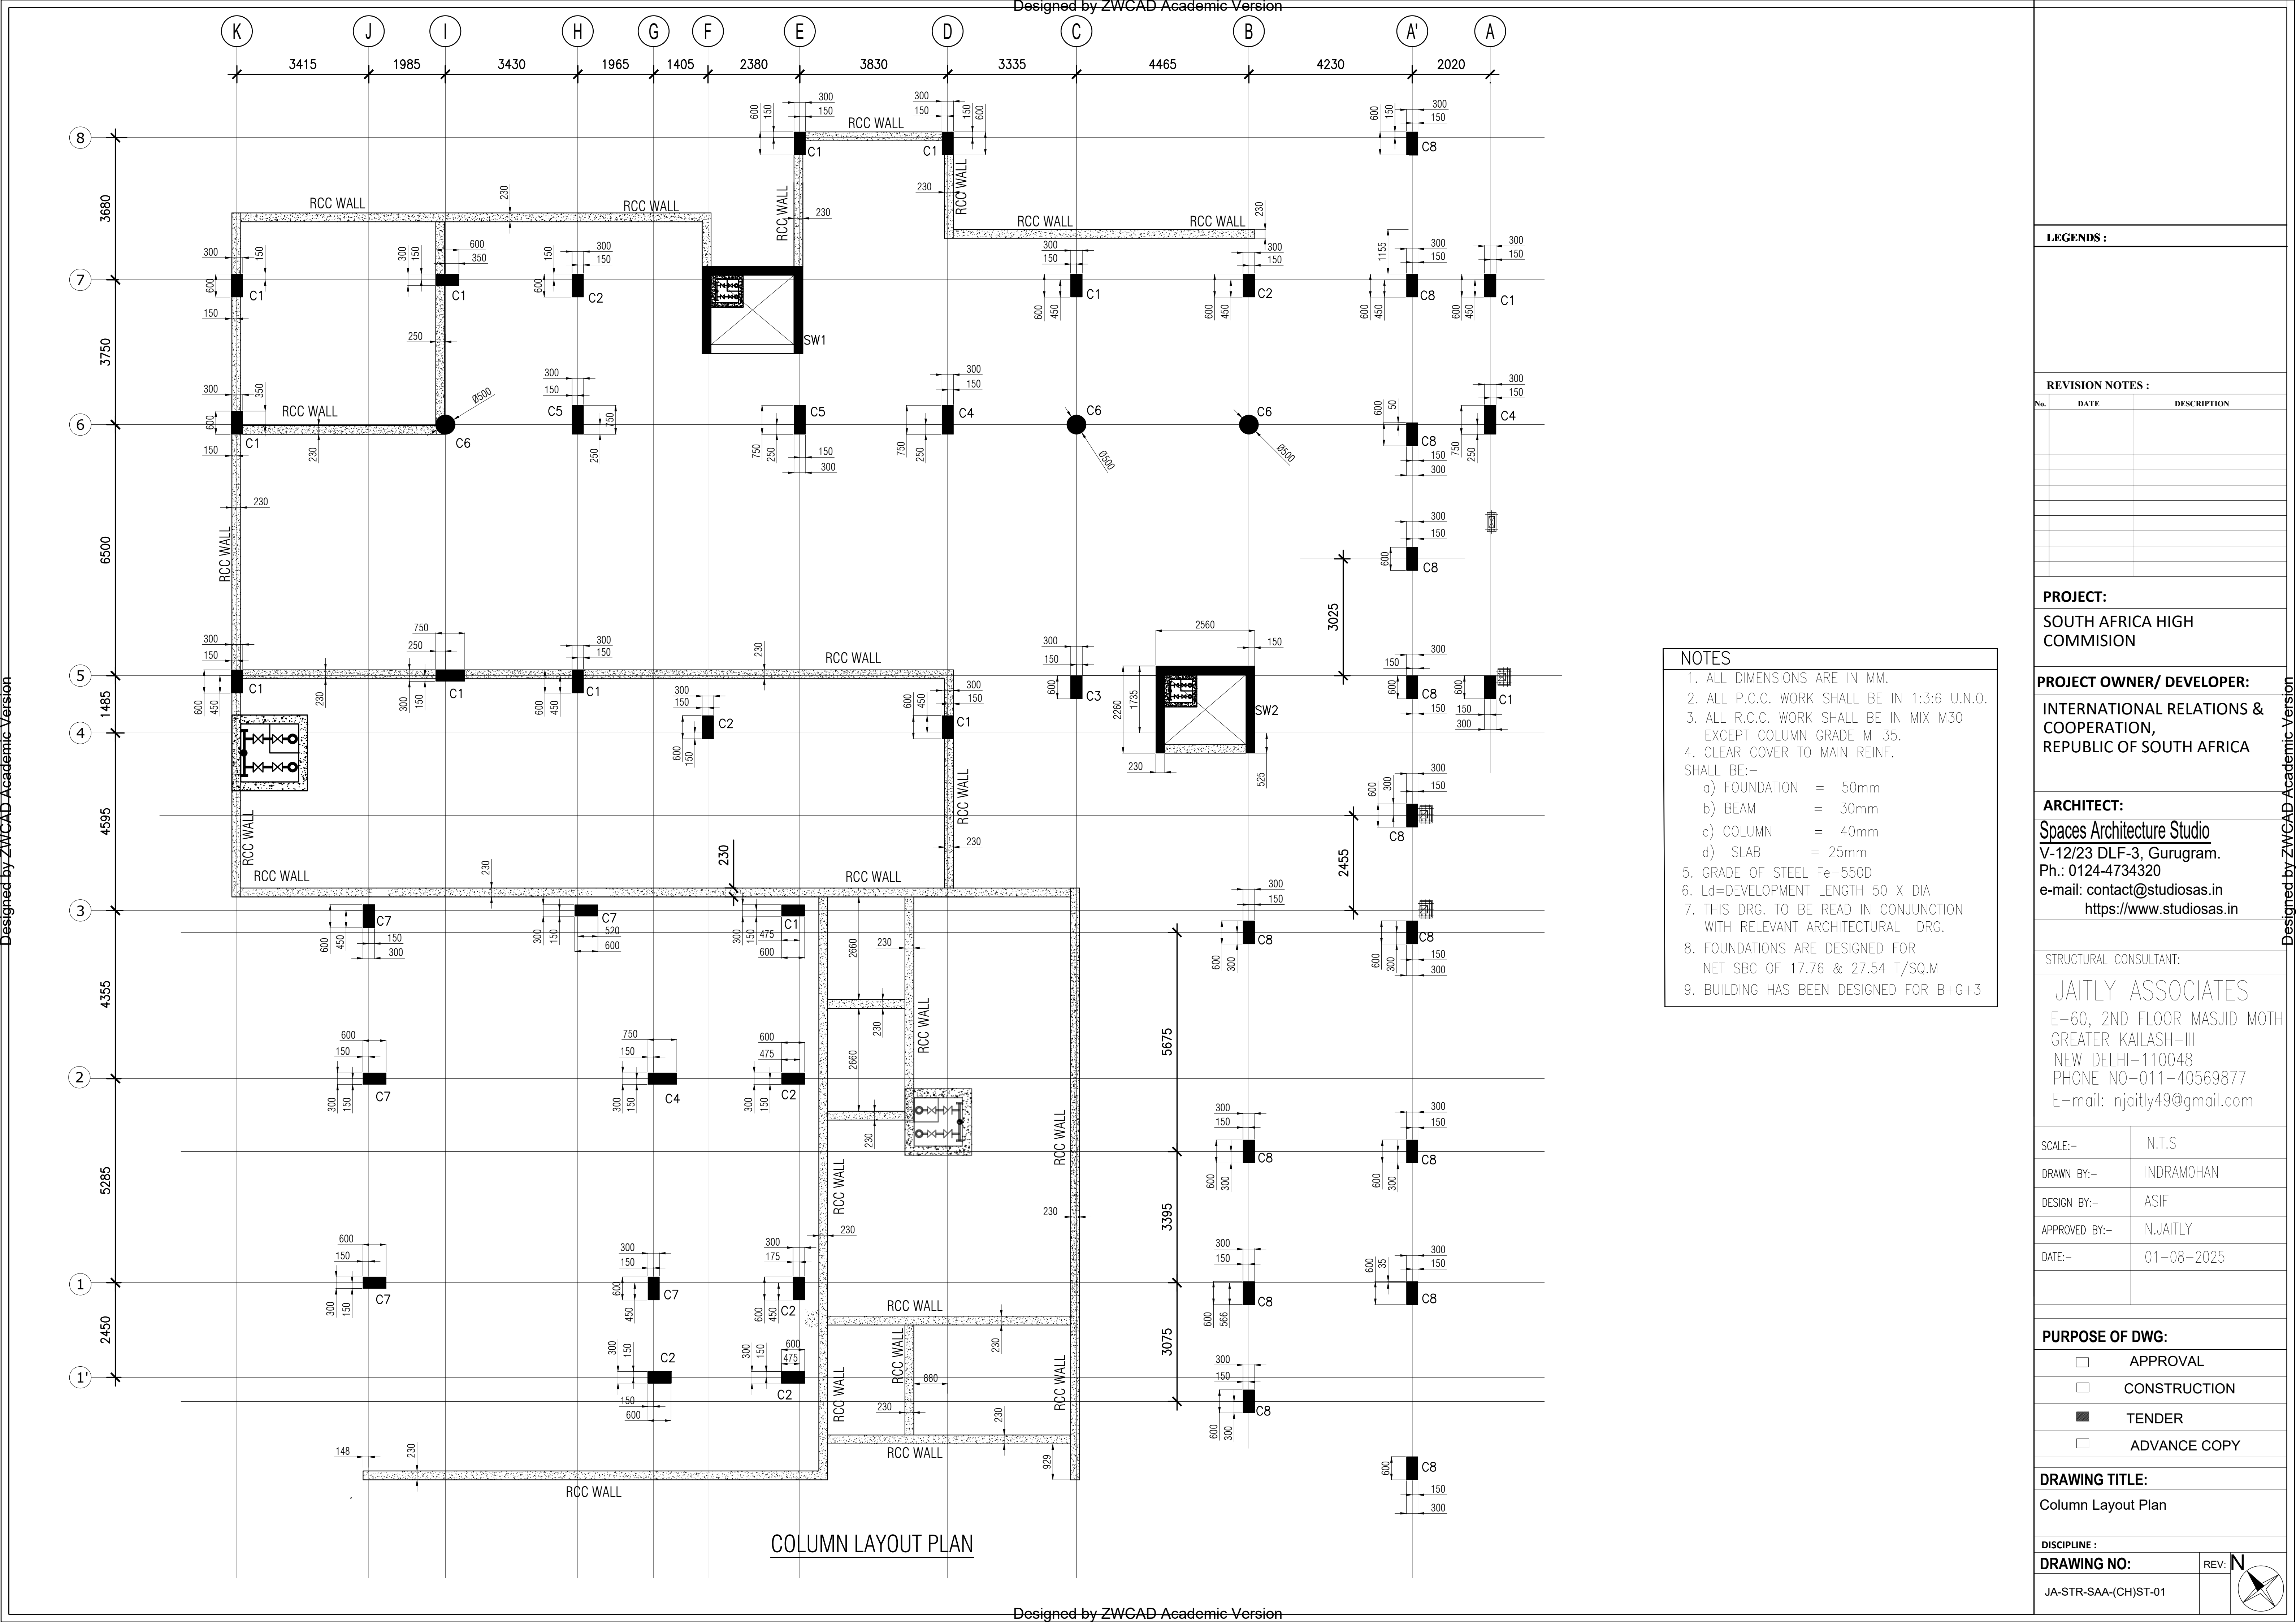

NOTES

1. ALL DIMENSIONS ARE IN MM.
2. ALL P.C.C. WORK SHALL BE IN 1:3:6 U.N.O.
3. ALL R.C.C. WORK SHALL BE IN MIX M30 EXCEPT COLUMN GRADE M-35.
4. CLEAR COVER TO MAIN REINF. SHALL BE:-
 - a) FOUNDATION = 50mm
 - b) BEAM = 30mm
 - c) COLUMN = 40mm
 - d) SLAB = 25mm
5. GRADE OF STEEL Fe-550D
6. L_d =DEVELOPMENT LENGTH 50 X DIA
7. THIS DRG. TO BE READ IN CONJUNCTION WITH RELEVANT ARCHITECTURAL DRG.
8. FOUNDATIONS ARE DESIGNED FOR NET SBC OF 17.76 & 27.54 T/SQ.M
9. BUILDING HAS BEEN DESIGNED FOR B+G+3

LEGENDS :

REVISION NOTES :

No.	DATE	DESCRIPTION

PROJECT:
SOUTH AFRICA HIGH COMMISSION

PROJECT OWNER/ DEVELOPER:
INTERNATIONAL RELATIONS & COOPERATION, REPUBLIC OF SOUTH AFRICA

ARCHITECT:
Spaces Architecture Studio
V-12/23 DLF-3, Gurugram.
Ph.: 0124-4734320
e-mail: contact@studiosas.in
<https://www.studiosas.in>

STRUCTURAL CONSULTANT:
JAITLEY ASSOCIATES
E-60, 2ND FLOOR MASJID MOTH
GREATER KAILASH-III
NEW DELHI-110048
PHONE NO-011-40569877
E-mail: njaitly49@gmail.com

SCALE:-	N.T.S
DRAWN BY:-	INDRAMOHAN
DESIGN BY:-	ASIF
APPROVED BY:-	N.JAITLEY
DATE:-	01-08-2025

PURPOSE OF DWG:

☐	APPROVAL
☐	CONSTRUCTION
☒	TENDER
☐	ADVANCE COPY

DRAWING TITLE:
Column Layout Plan

DISCIPLINE :

DRAWING NO: JA-STR-SAA-(CH)ST-01	REV: N
--	---------------