



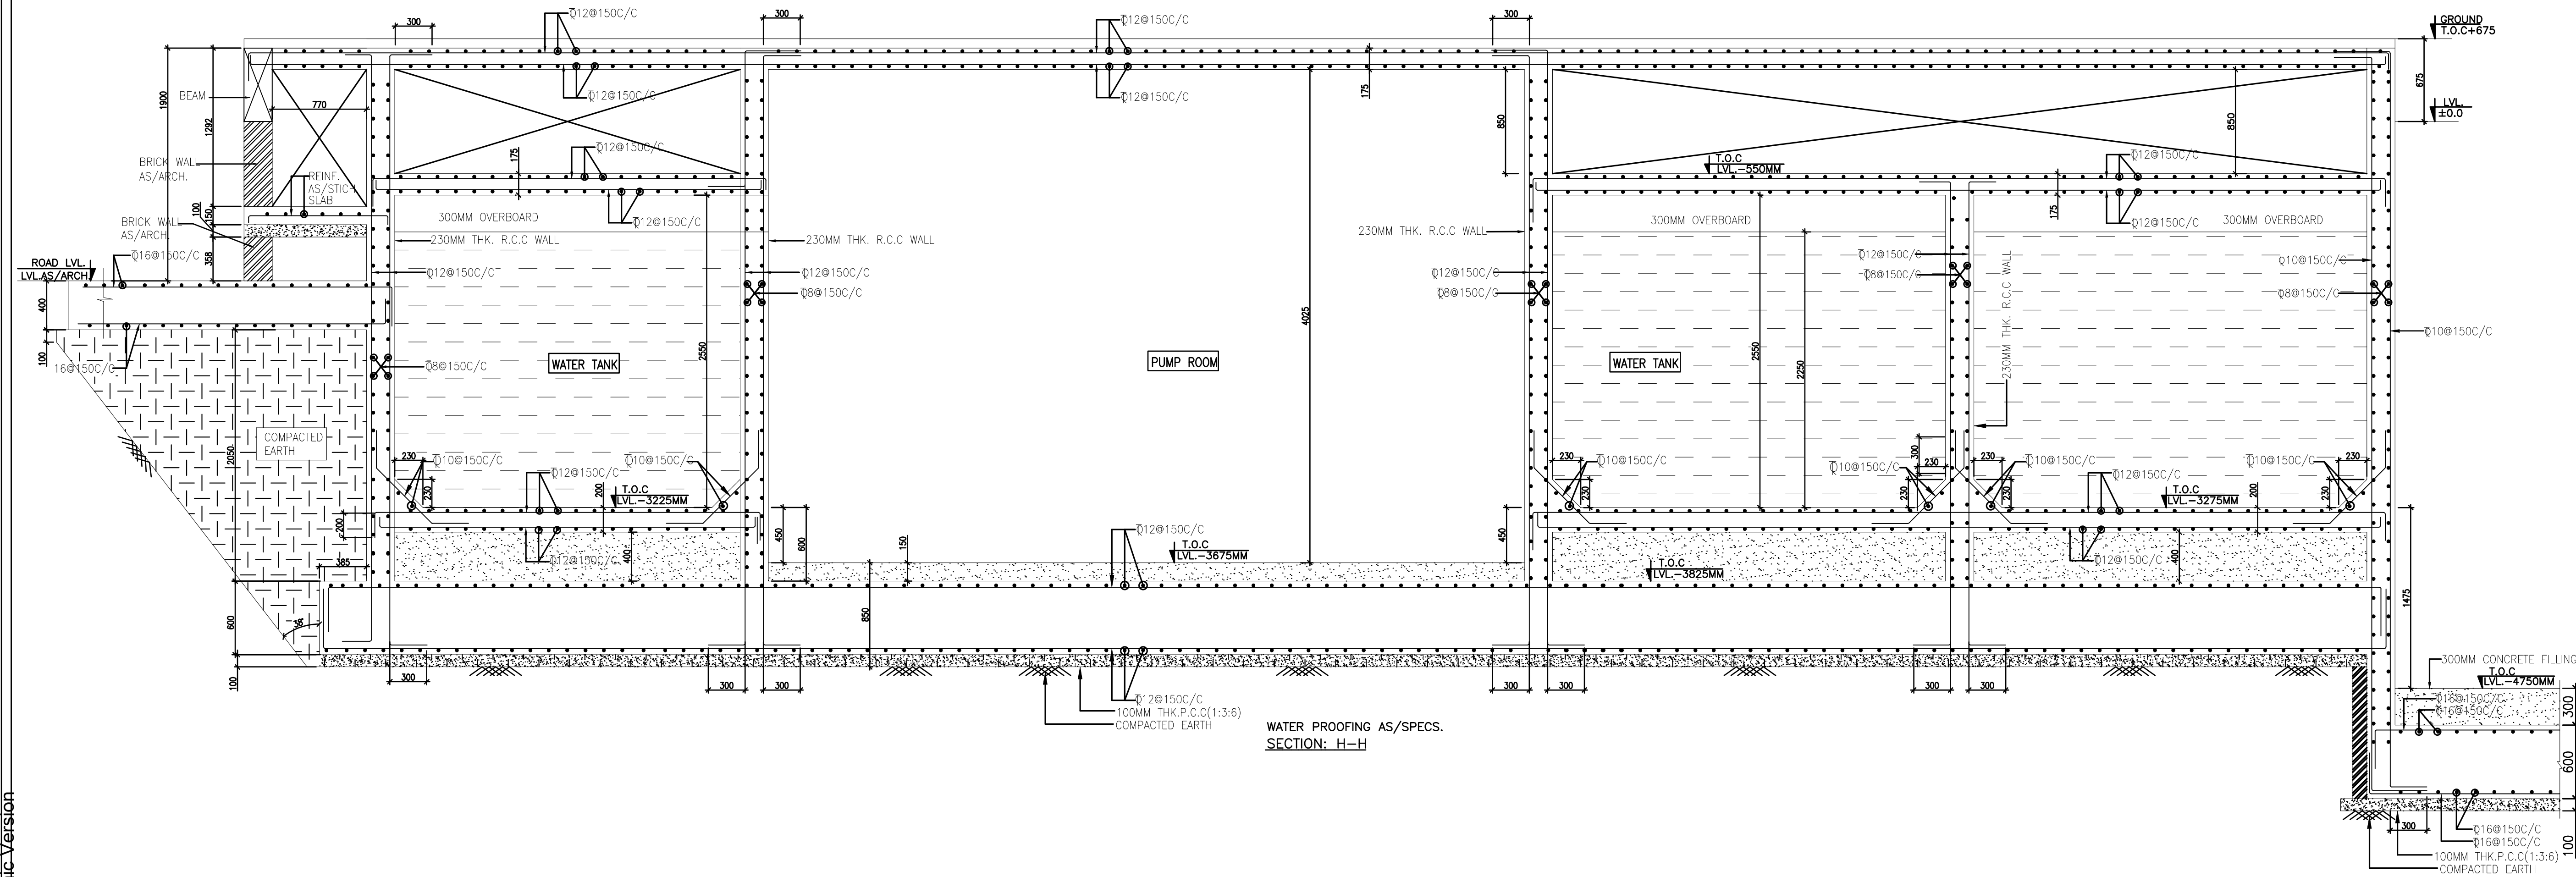

Designed by ZWCAD Academic Version

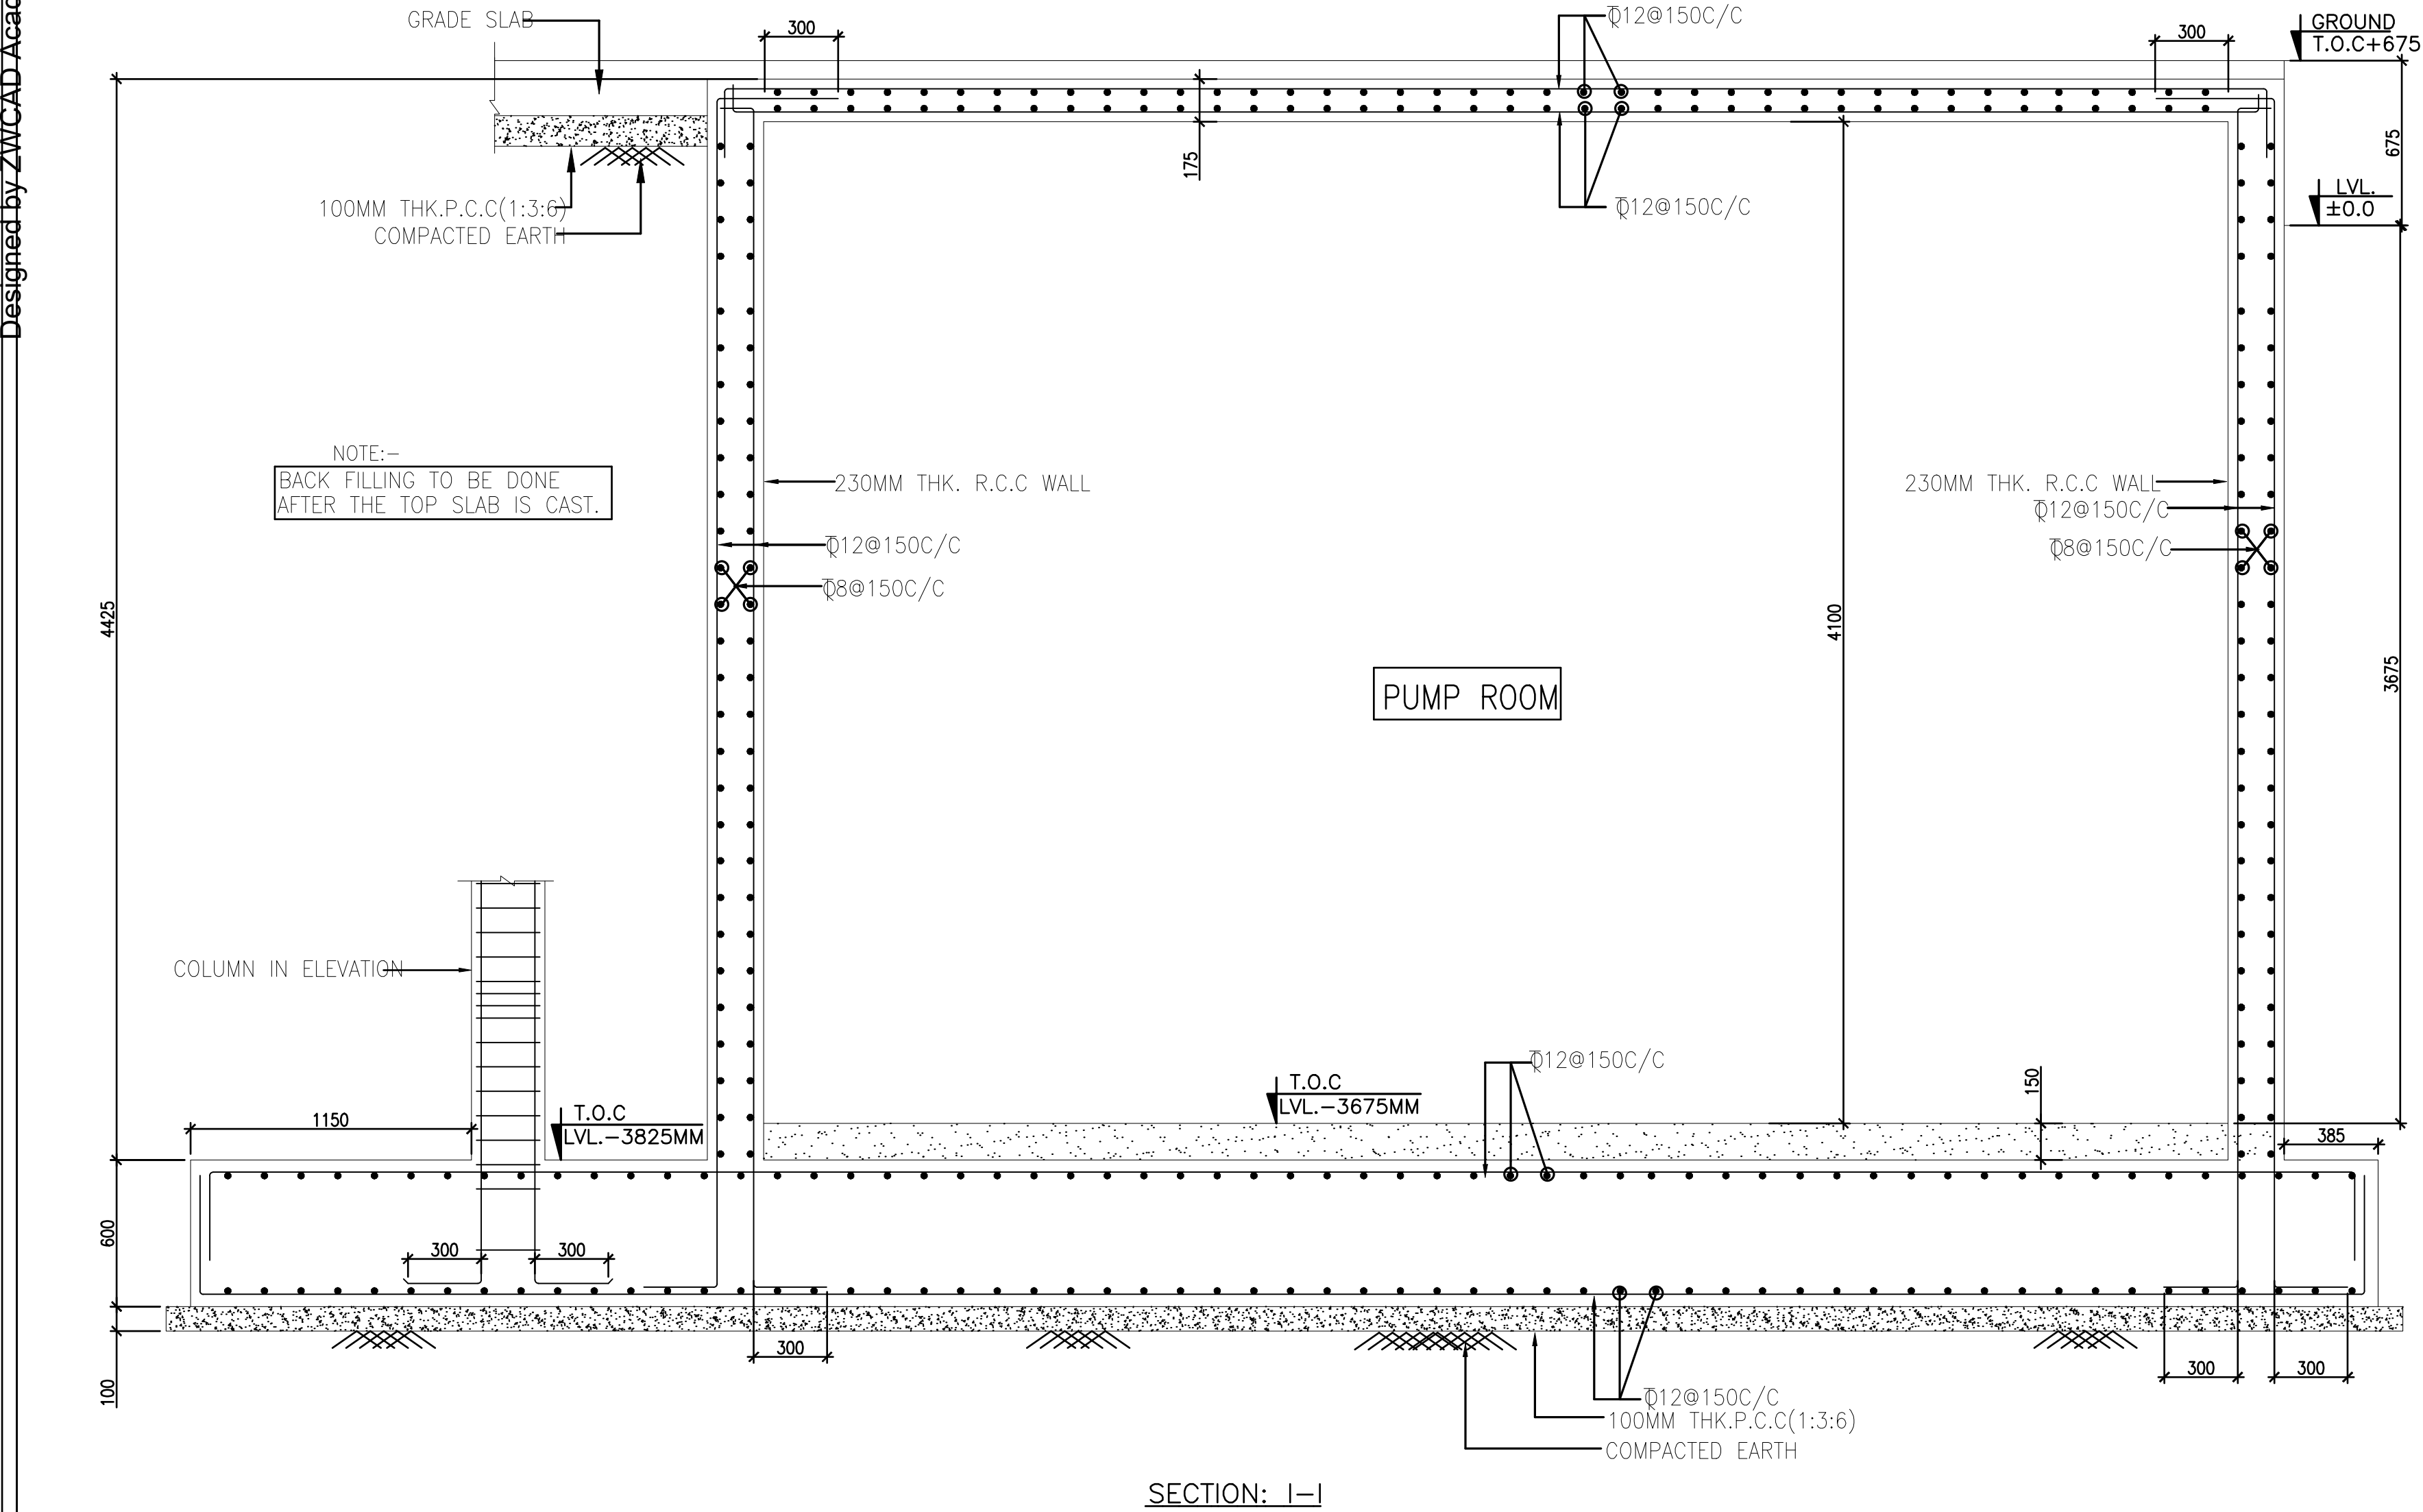

SECTION: I-I

LEGENDS :

REVISION NOTES :

No.	DATE	DESCRIPTION

PROJECT:

SOUTH AFRICA HIGH
COMMISSION

PROJECT OWNER/ DEVELOPER:

INTERNATIONAL RELATIONS &
COOPERATION,
REPUBLIC OF SOUTH AFRICA

ARCHITECT:

Spaces Architecture Studio
V-12/23 DLF-3, Gurugram.
Ph.: 0124-4734320
e-mail: contact@studiosas.in
<https://www.studiosas.in>

STRUCTURAL CONSULTANT:

JAITLY ASSOCIATES
E-60, 2ND FLOOR MASJID MOTH
GREATER KAILASH-III
NEW DELHI-110048
PHONE NO-011-40569877
E-mail: njaitly49@gmail.com

SCALE:-	N.T.S
DRAWN BY:-	INDRAMOHAN
DESIGN BY:-	ASIF
APPROVED BY:-	N.JAITLY
DATE:-	30-07-2025

PURPOSE OF DWG:

- ☐ APPROVAL
☐ CONSTRUCTION
☒ TENDER
☐ ADVANCE COPY

DRAWING TITLE:

Foundation Details
(Sheet No 3 of 5)

DISCIPLINE :

DRAWING NO:

JA-STR-SAA-(CH)ST-04C

REV: N



NOTES

- ALL DIMENSIONS ARE IN MM.
- ALL P.C.C. WORK SHALL BE IN 1:3:6 U.N.O.
- ALL R.C.C. WORK SHALL BE IN MIX M30 EXCEPT COLUMN GRADE M-35.
- CLEAR COVER TO MAIN REINF. SHALL BE:-
 - FOUNDATION = 50mm
 - BEAM = 30mm
 - COLUMN = 40mm
 - SLAB = 25mm
- GRADE OF STEEL Fe-550D
- Ld=DEVELOPMENT LENGTH 50 X DIA
- THIS DRG. TO BE READ IN CONJUNCTION WITH RELEVANT ARCHITECTURAL DRG.
- FOUNDATIONS ARE DESIGNED FOR NET SBC OF 17.76 & 27.54 T/SQ.M
- BUILDING HAS BEEN DESIGNED FOR B+G+3

Designed by ZWCAD Academic Version