




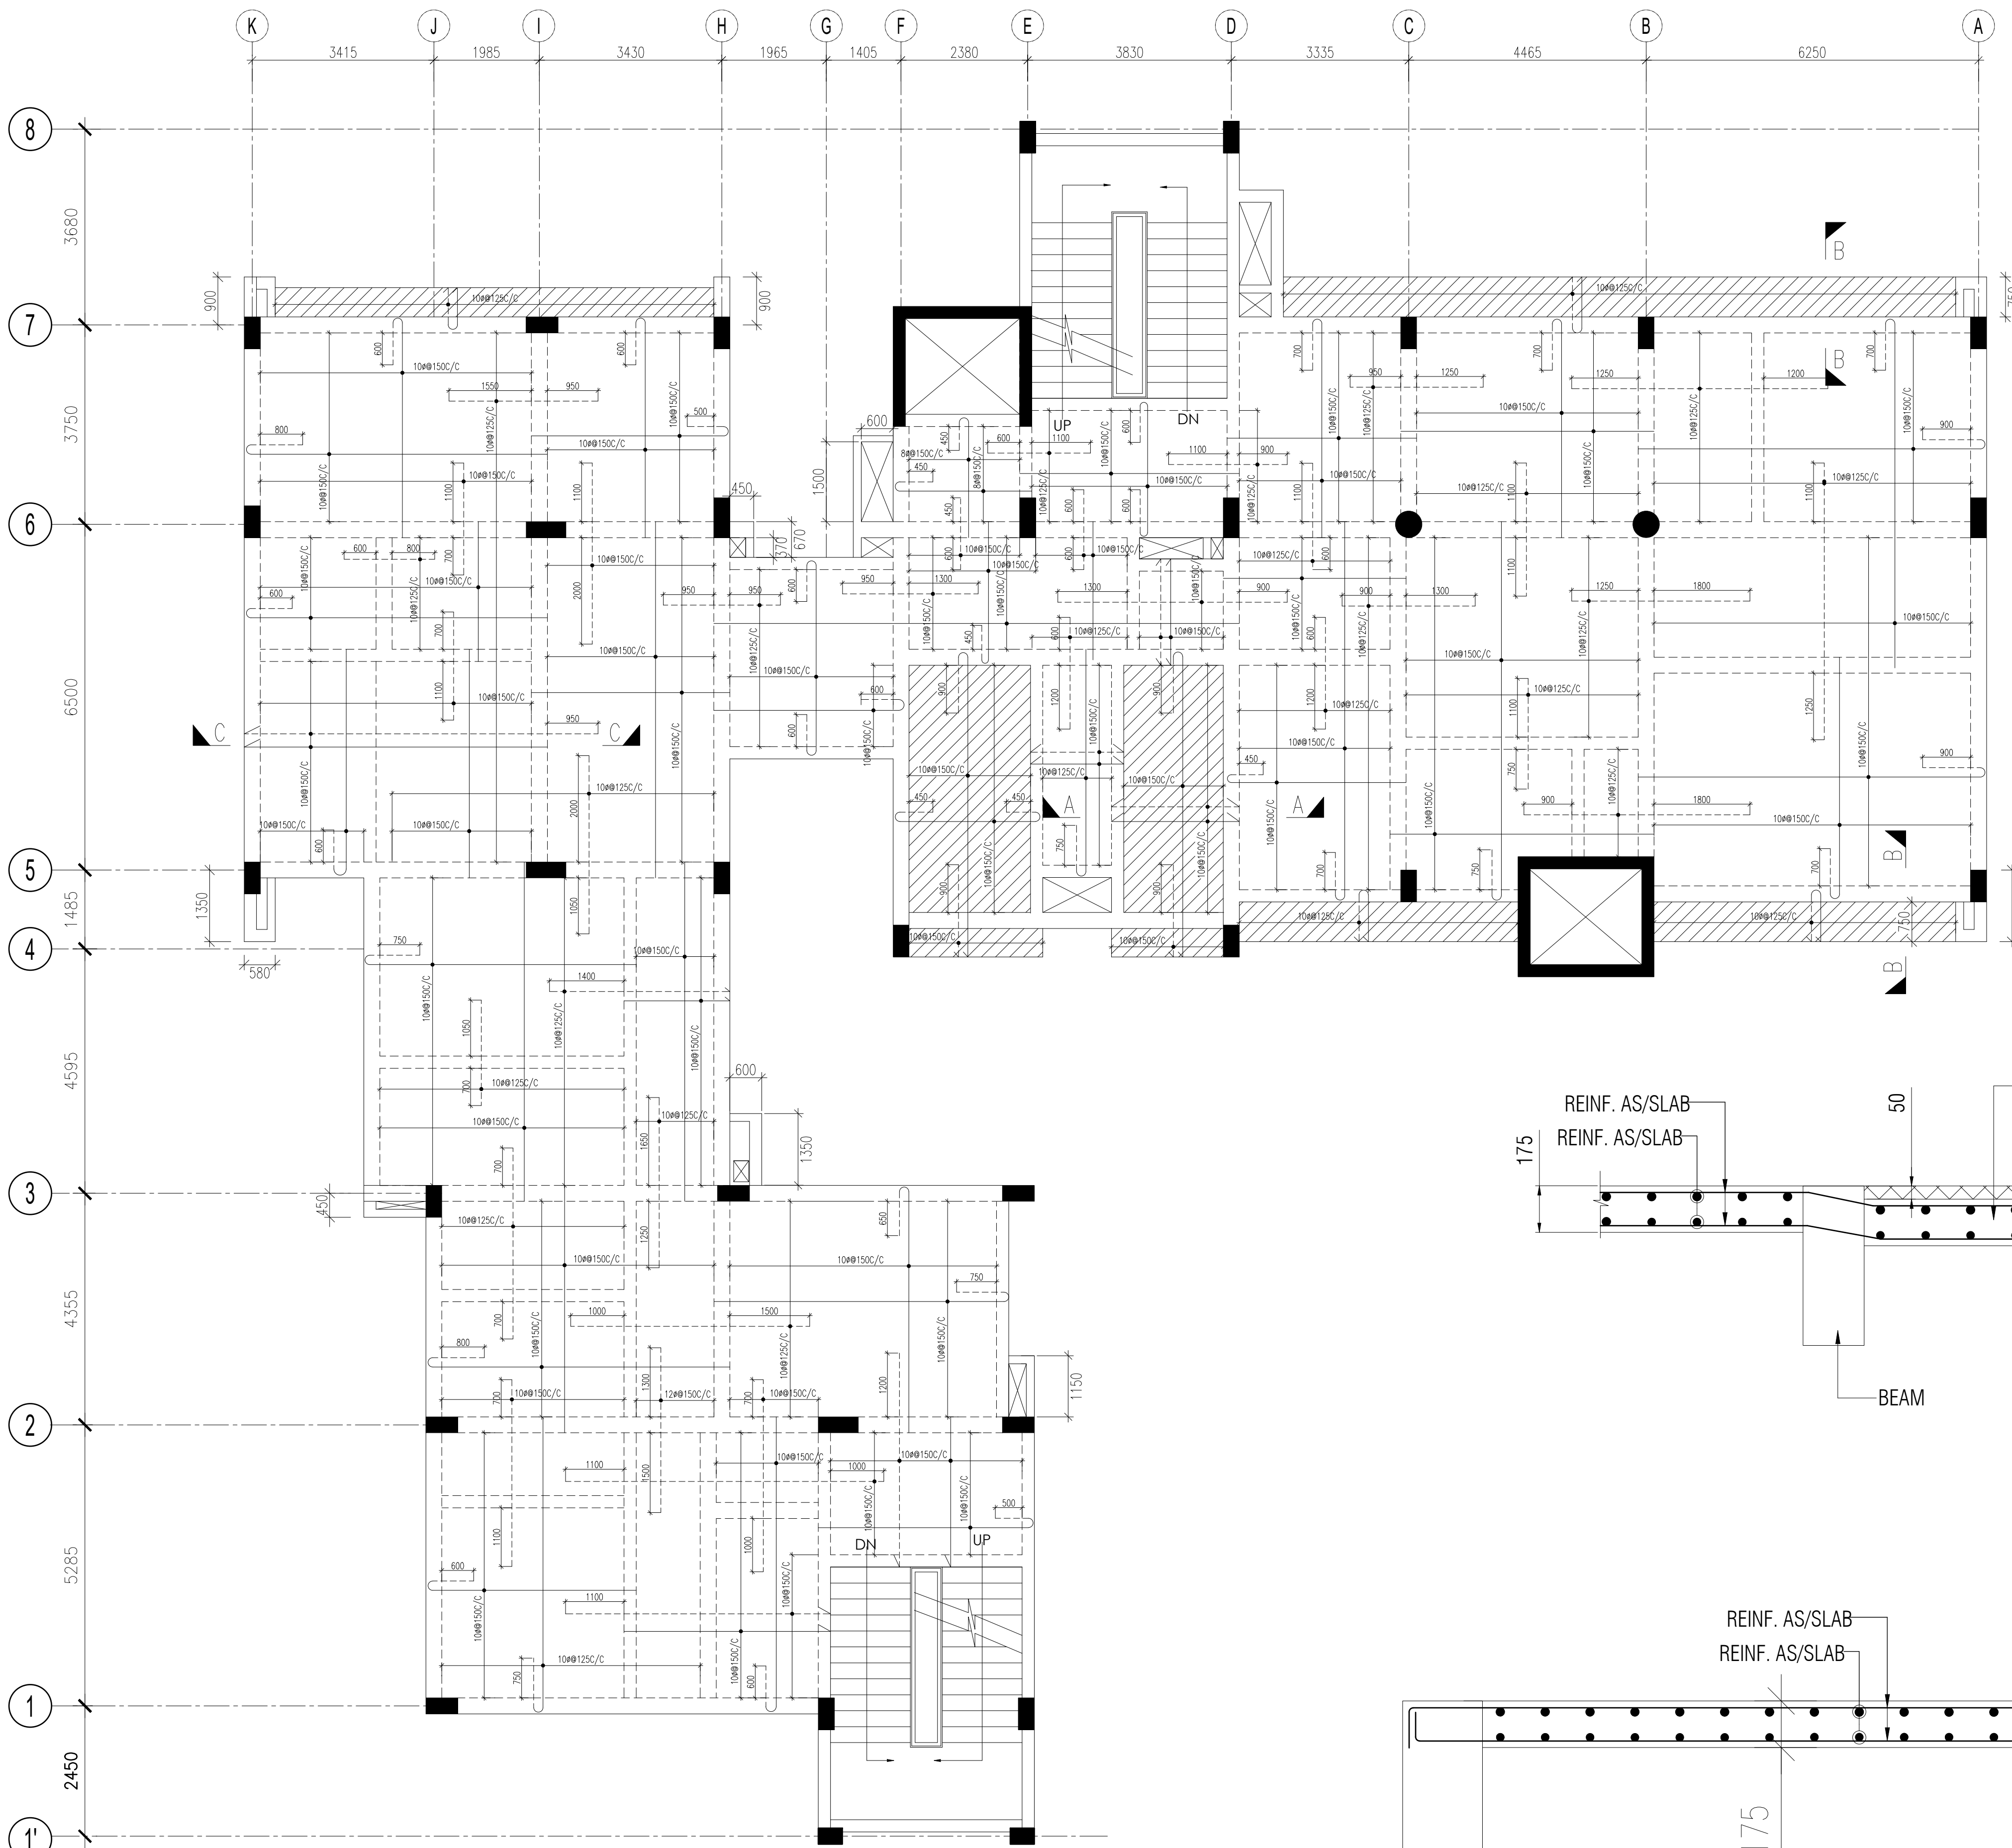


FIRST FLOOR ROOF SLAB R/F PLAN
DISTRIBUTION STEEL 8@200C/C U.N.O

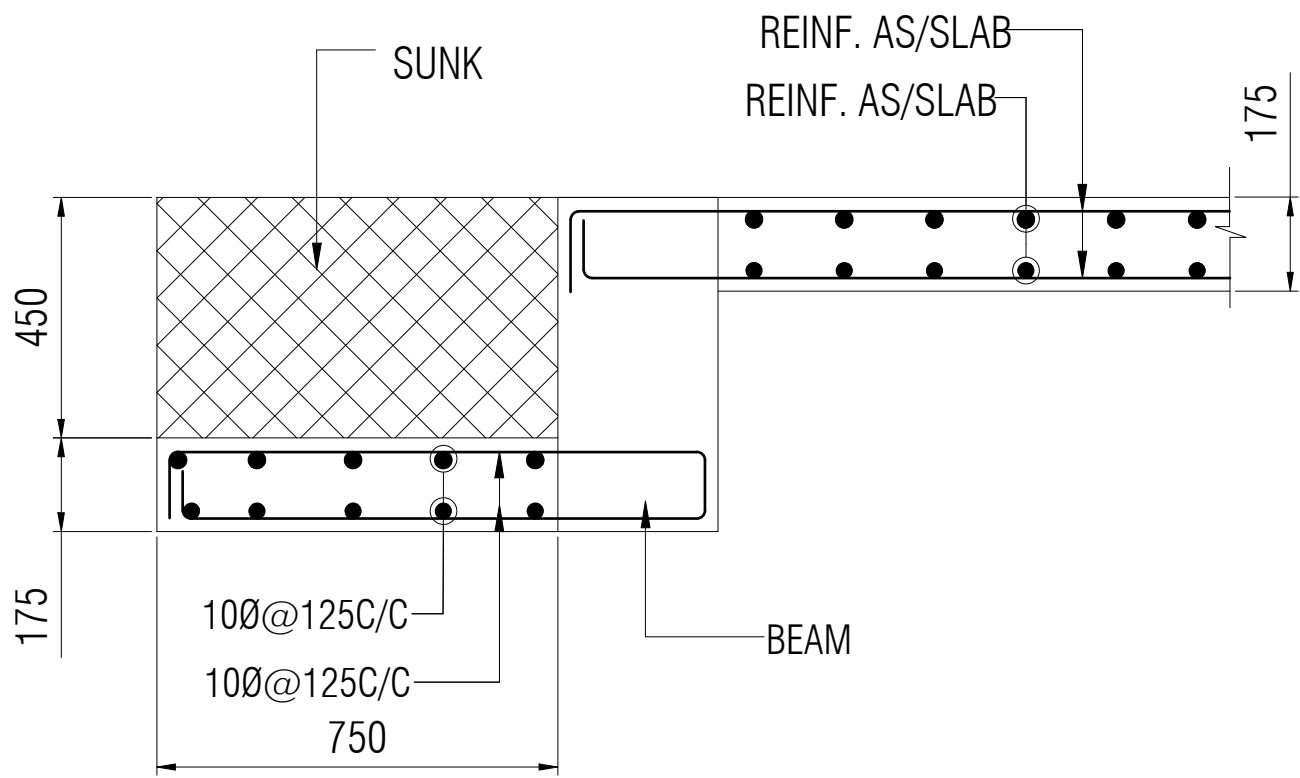

SECTION B-B

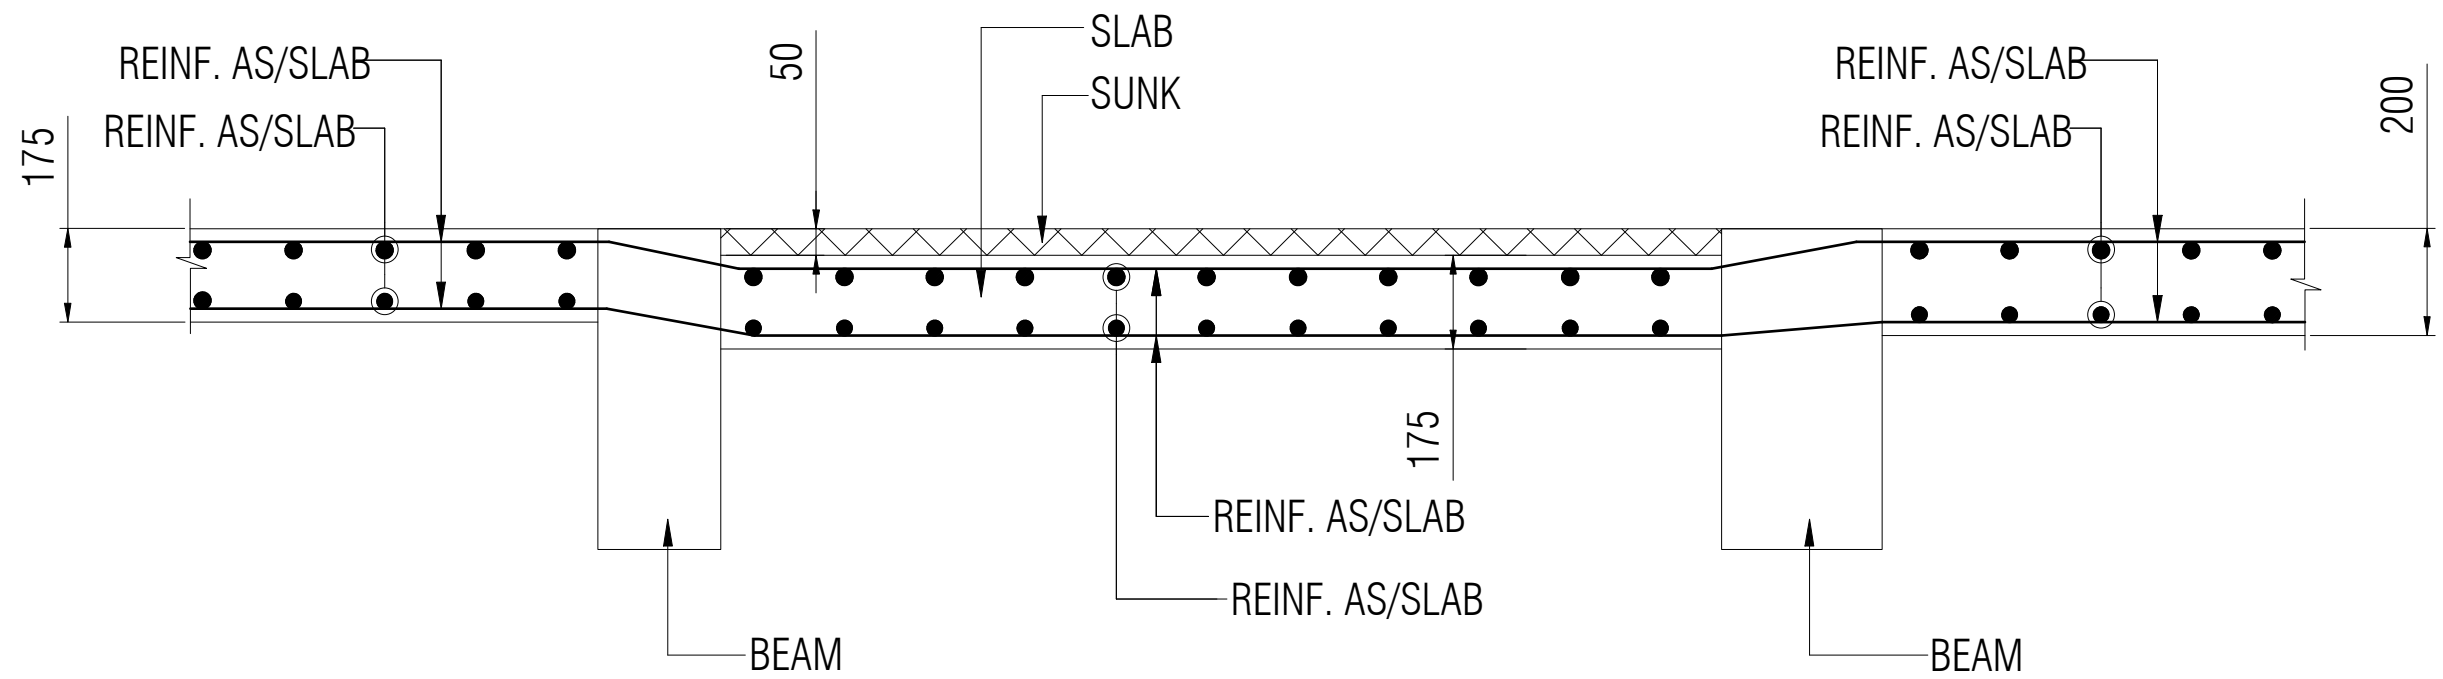

SECTION A-A

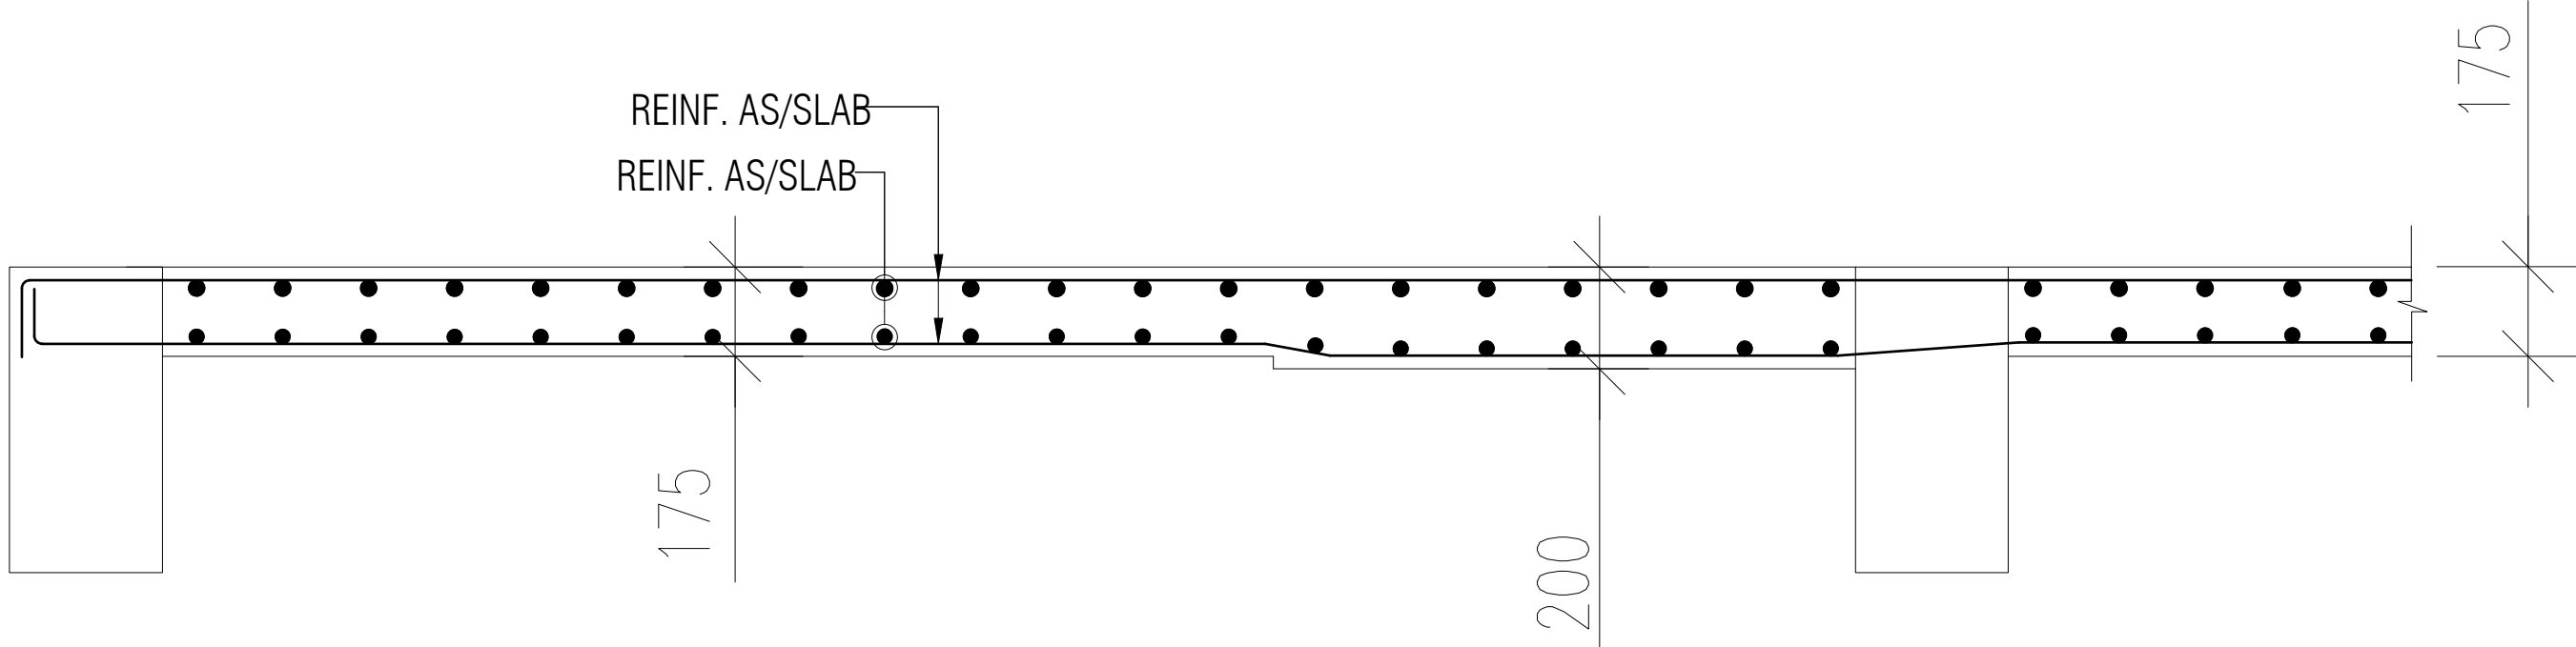

SECTION C-C

LEGENDS :

REVISION NOTES :

No.	REVISION	DESCRIPTION
3.		

PROJECT:

SOUTH AFRICA HIGH
COMMISSION

PROJECT OWNER/ DEVELOPER:

INTERNATIONAL RELATIONS &
COOPERATION,
REPUBLIC OF SOUTH AFRICA

ARCHITECT:

Spaces Architecture Studio
V-12/23 DLF-3, Gurugram.
Ph.: 0124-4734320
e-mail: contact@studiosas.in
<https://www.studiosas.in>

STRUCTURAL CONSULTANT:

JAITLY ASSOCIATES

E-60, 2ND FLOOR MASJID MOTH
GREATER KAILASH-III
NEW DELHI-110048
PHONE NO-011-40569877
E-mail: njaitly49@gmail.com

SCALE:-

N.T.S

DRAWN BY:-

INDRAMOHAN

DESIGN BY:-

ASIF

APPROVED BY:-

N.JAITLY

DATE:-

14-08-2025

PURPOSE OF DWG:

- ☐ Issued for Construction
- ☐ Issued for Tender
- ☐ Issued for Information

DRAWING TITLE:

FIRST Floor Roof SLAB R/F Plan

DISCIPLINE : Structure

DRAWING NO:

JA-STR-SAA-[CH]ST-11

REV:

