


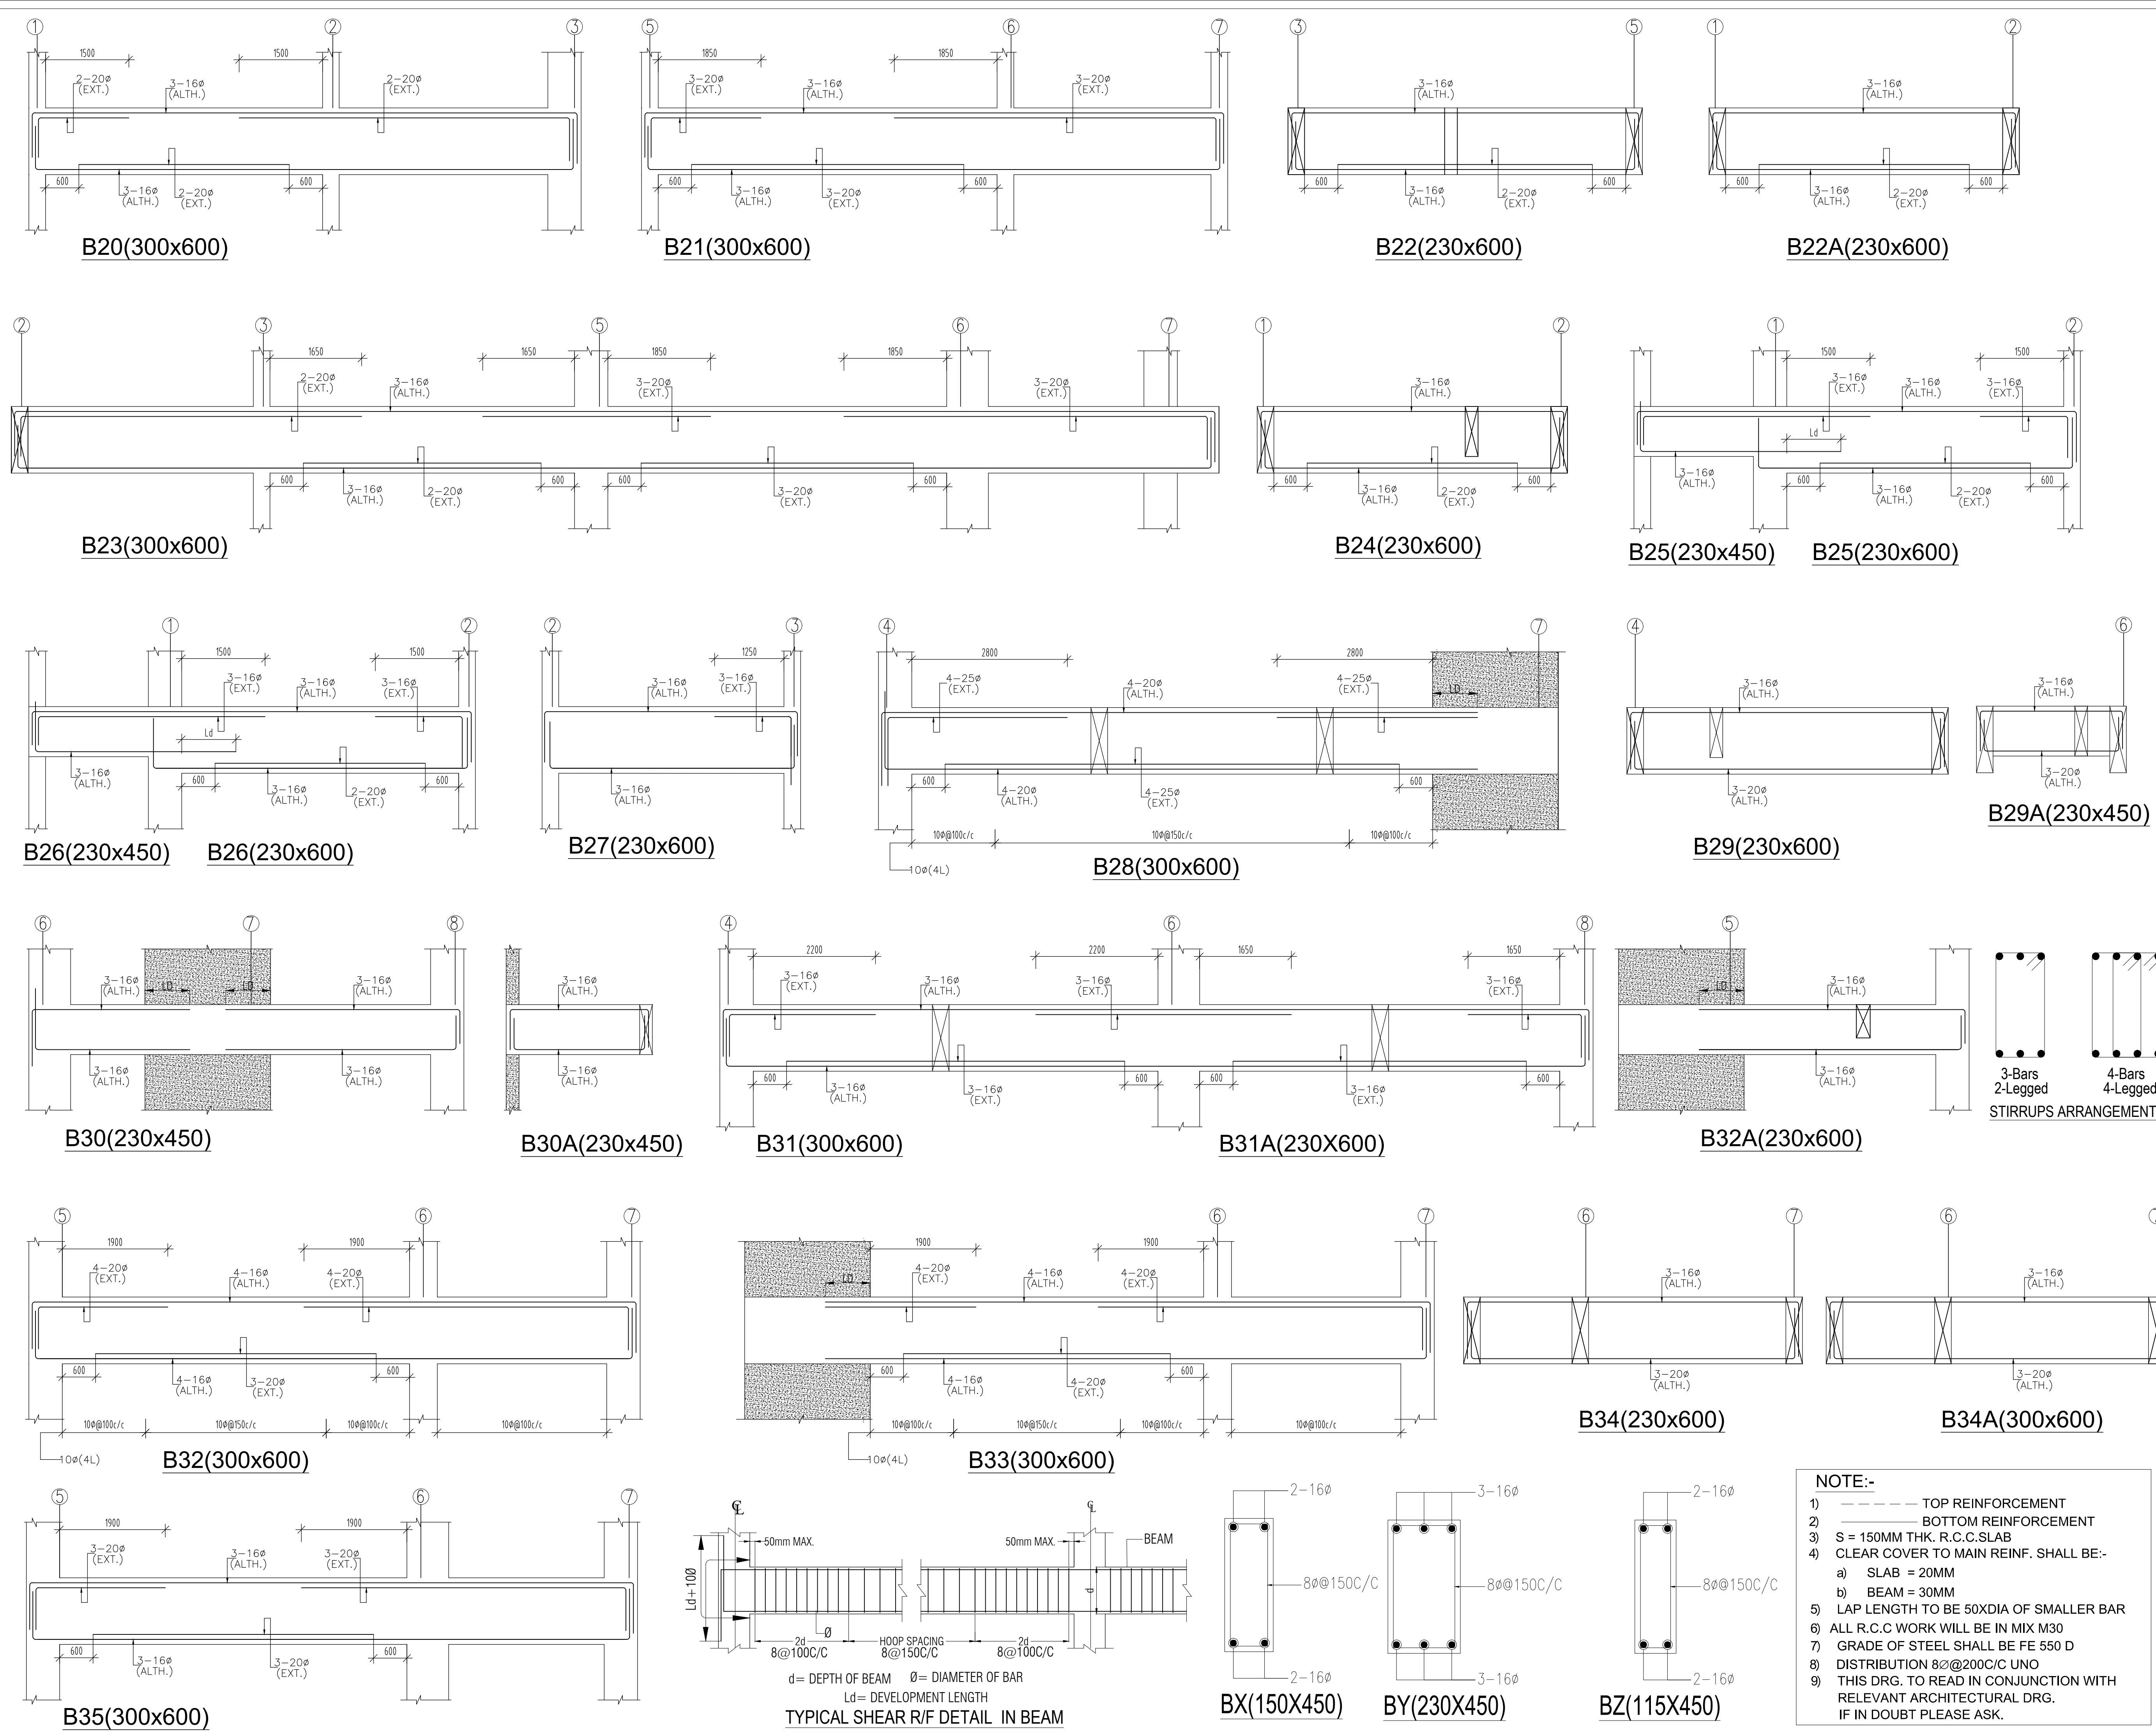

LEGENDS :

REVISION NOTES :

No.	DATE	DESCRIPTION

PROJECT:

SOUTH AFRICA HIGH
COMMISION

PROJECT OWNER/ DEVELOPER:

INTERNATIONAL RELATIONS &
COOPERATION,
REPUBLIC OF SOUTH AFRICA

ARCHITECT:

Spaces Architecture Studio
V-12/23 DLF-3, Gurugram.
Ph.: 0124-4734320
e-mail: contact@studiosas.in
<https://www.studiosas.in>

STRUCTURAL CONSULTANT:

JAITLY ASSOCIATES
E-60, 2ND FLOOR MASJID MOTH
GREATER KAILASH-III
NEW DELHI-110048
PHONE NO-011-40569877
E-mail: njaitly49@gmail.com

SCALE:-	N.T.S
DRAWN BY:-	INDRAMOHAN
DESIGN BY:-	ASIF
APPROVED BY:-	N.JAITLY
DATE:-	31-07-2025

PURPOSE OF DWG:

- ☐ APPROVAL
- ☐ CONSTRUCTION
- ☒ TENDER
- ☐ ADVANCE COPY


DRAWING TITLE:

Second Floor Roof Beam reinf. Details
(Sheet No 2 Of 2)

DISCIPLINE :

DRAWING NO:

JA-STR-SAA-[CH]ST-15A

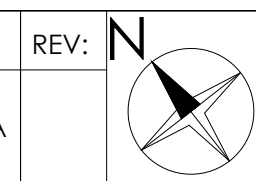

NOTE:-

- TOP REINFORCEMENT
- BOTTOM REINFORCEMENT
- S = 150MM THK. R.C.C.SLAB
- CLEAR COVER TO MAIN REINF. SHALL BE:-
 - SLAB = 20MM
 - BEAM = 30MM
- LAP LENGTH TO BE 50XDIA OF SMALLER BAR
- ALL R.C.C WORK WILL BE IN MIX M30
- GRADE OF STEEL SHALL BE FE 550 D
- DISTRIBUTION 8ø@200C/C UNO
- THIS DRG. TO READ IN CONJUNCTION WITH RELEVANT ARCHITECTURAL DRG. IF IN DOUBT PLEASE ASK.