



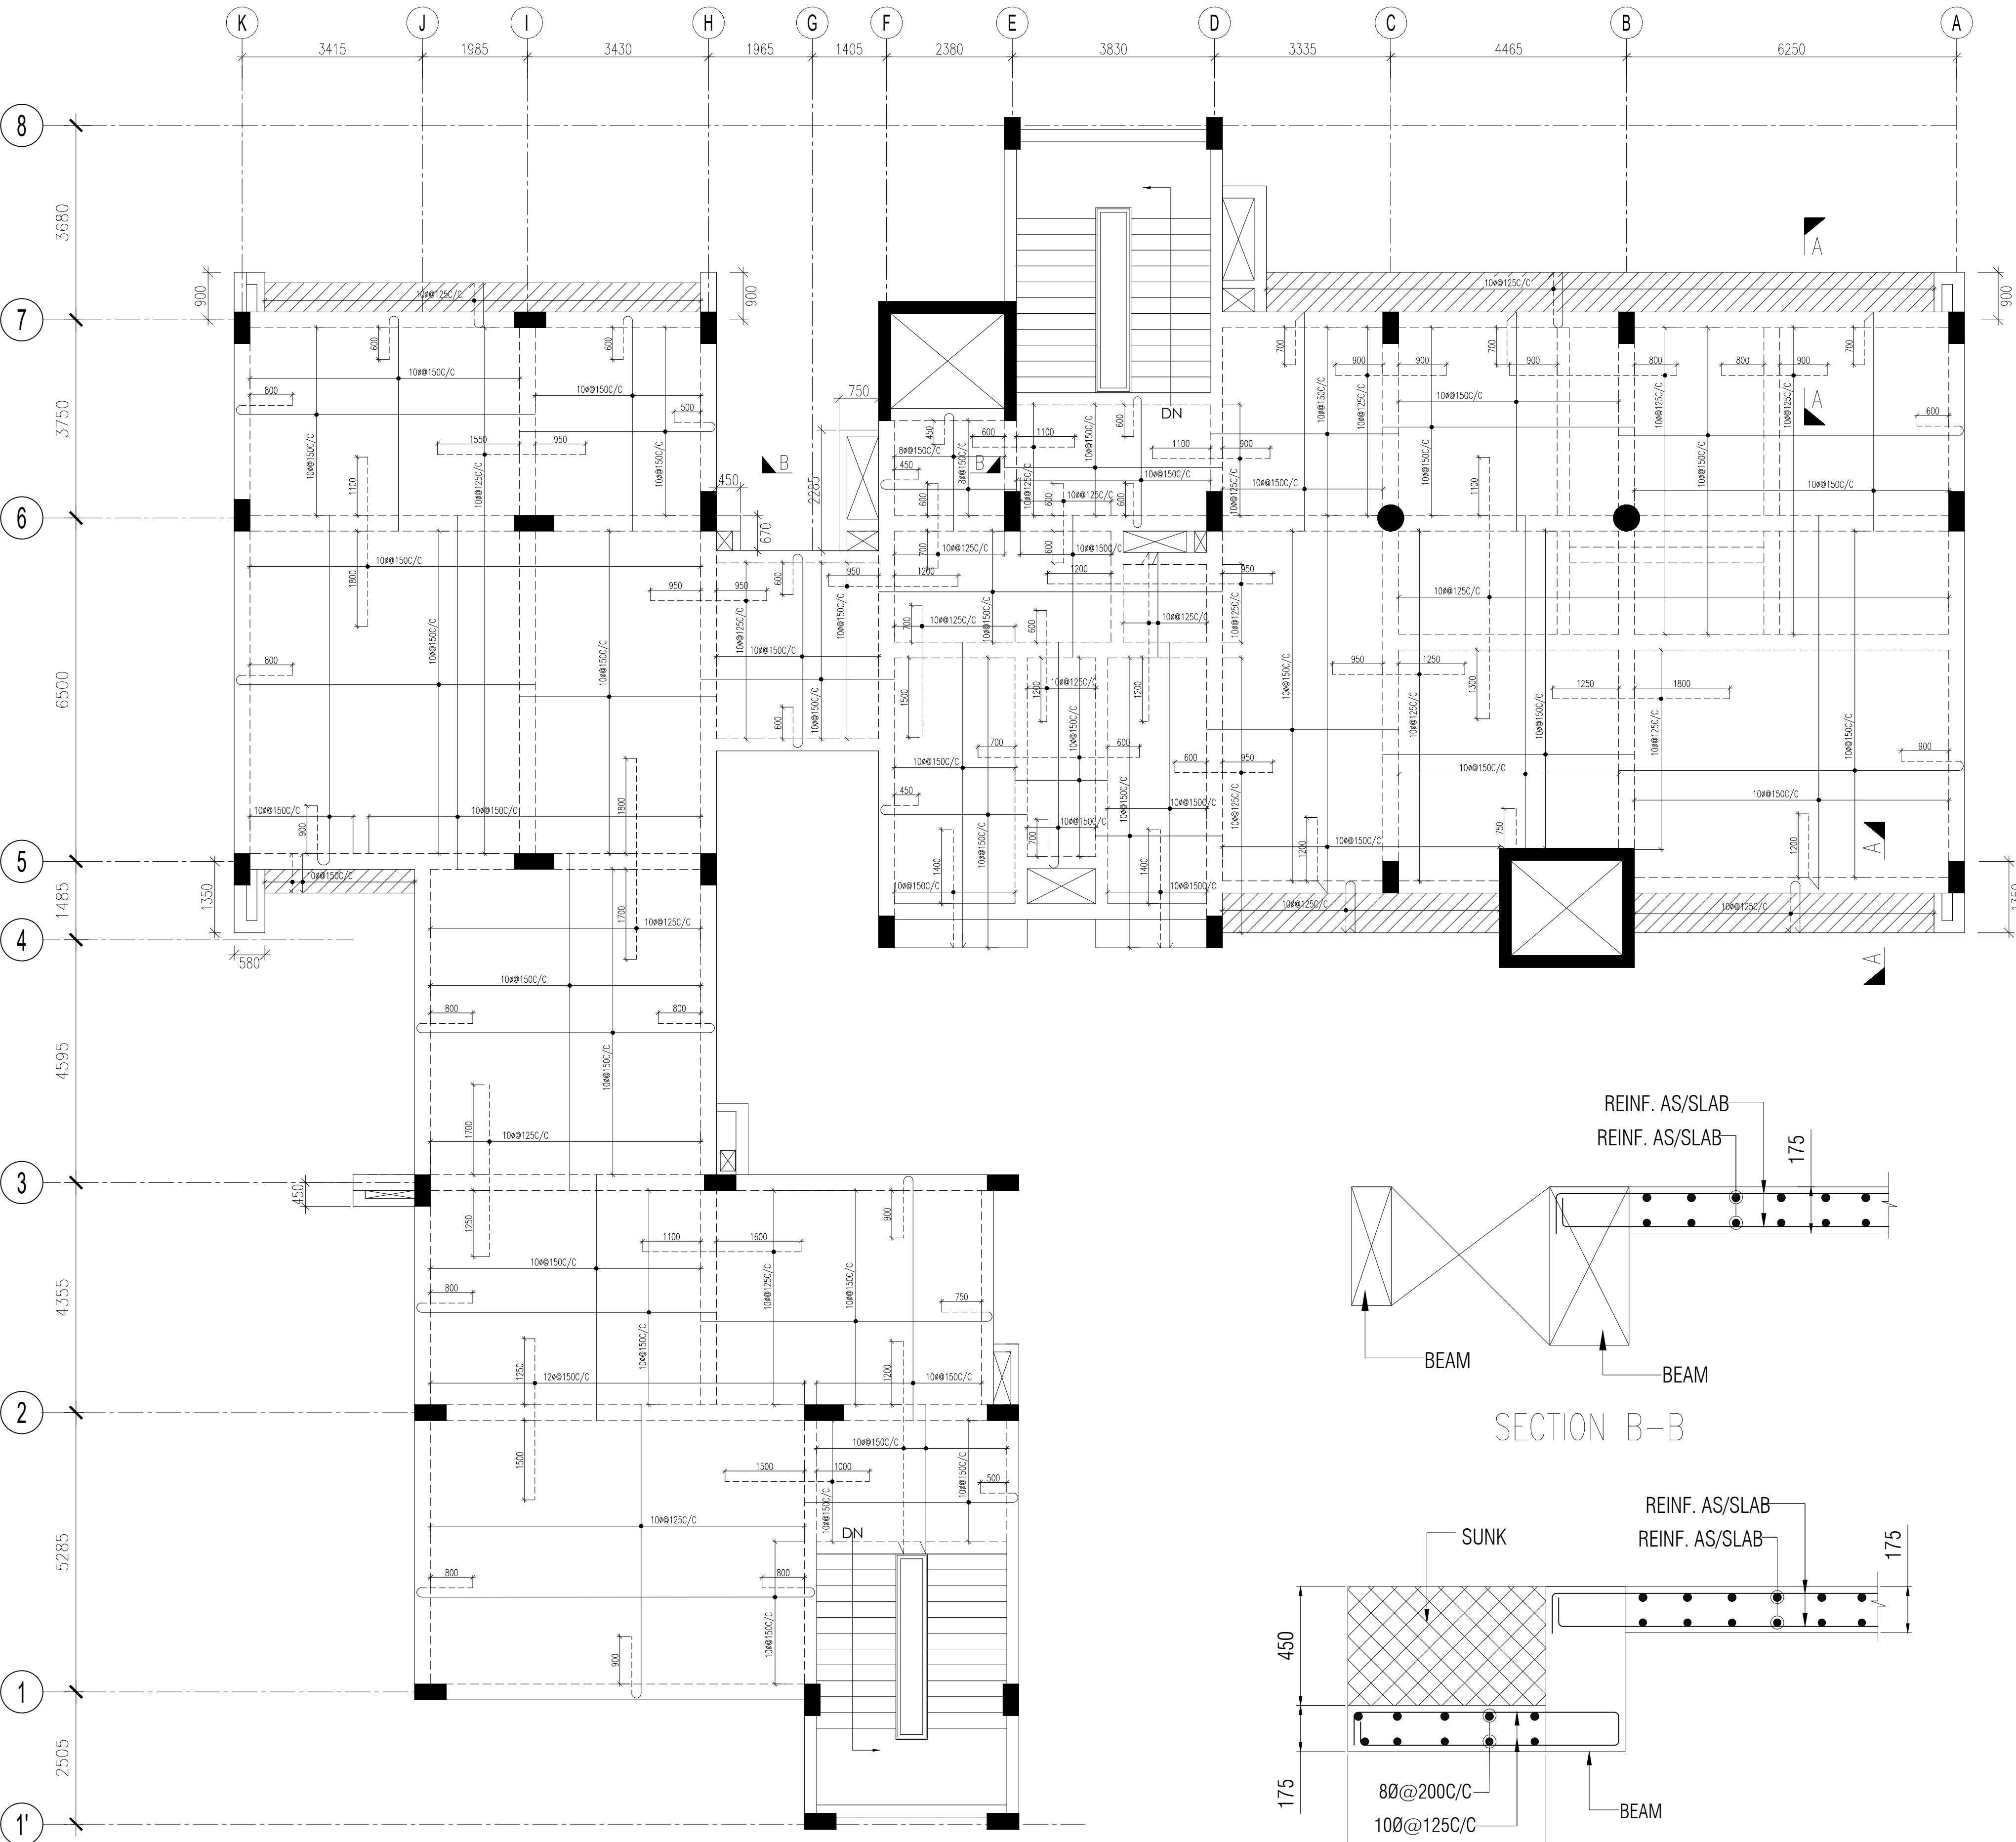

THIRD FLOOR ROOF SLAB R/F PLAN
DISTRIBUTION STEEL 8Ø200C/C U.N.O

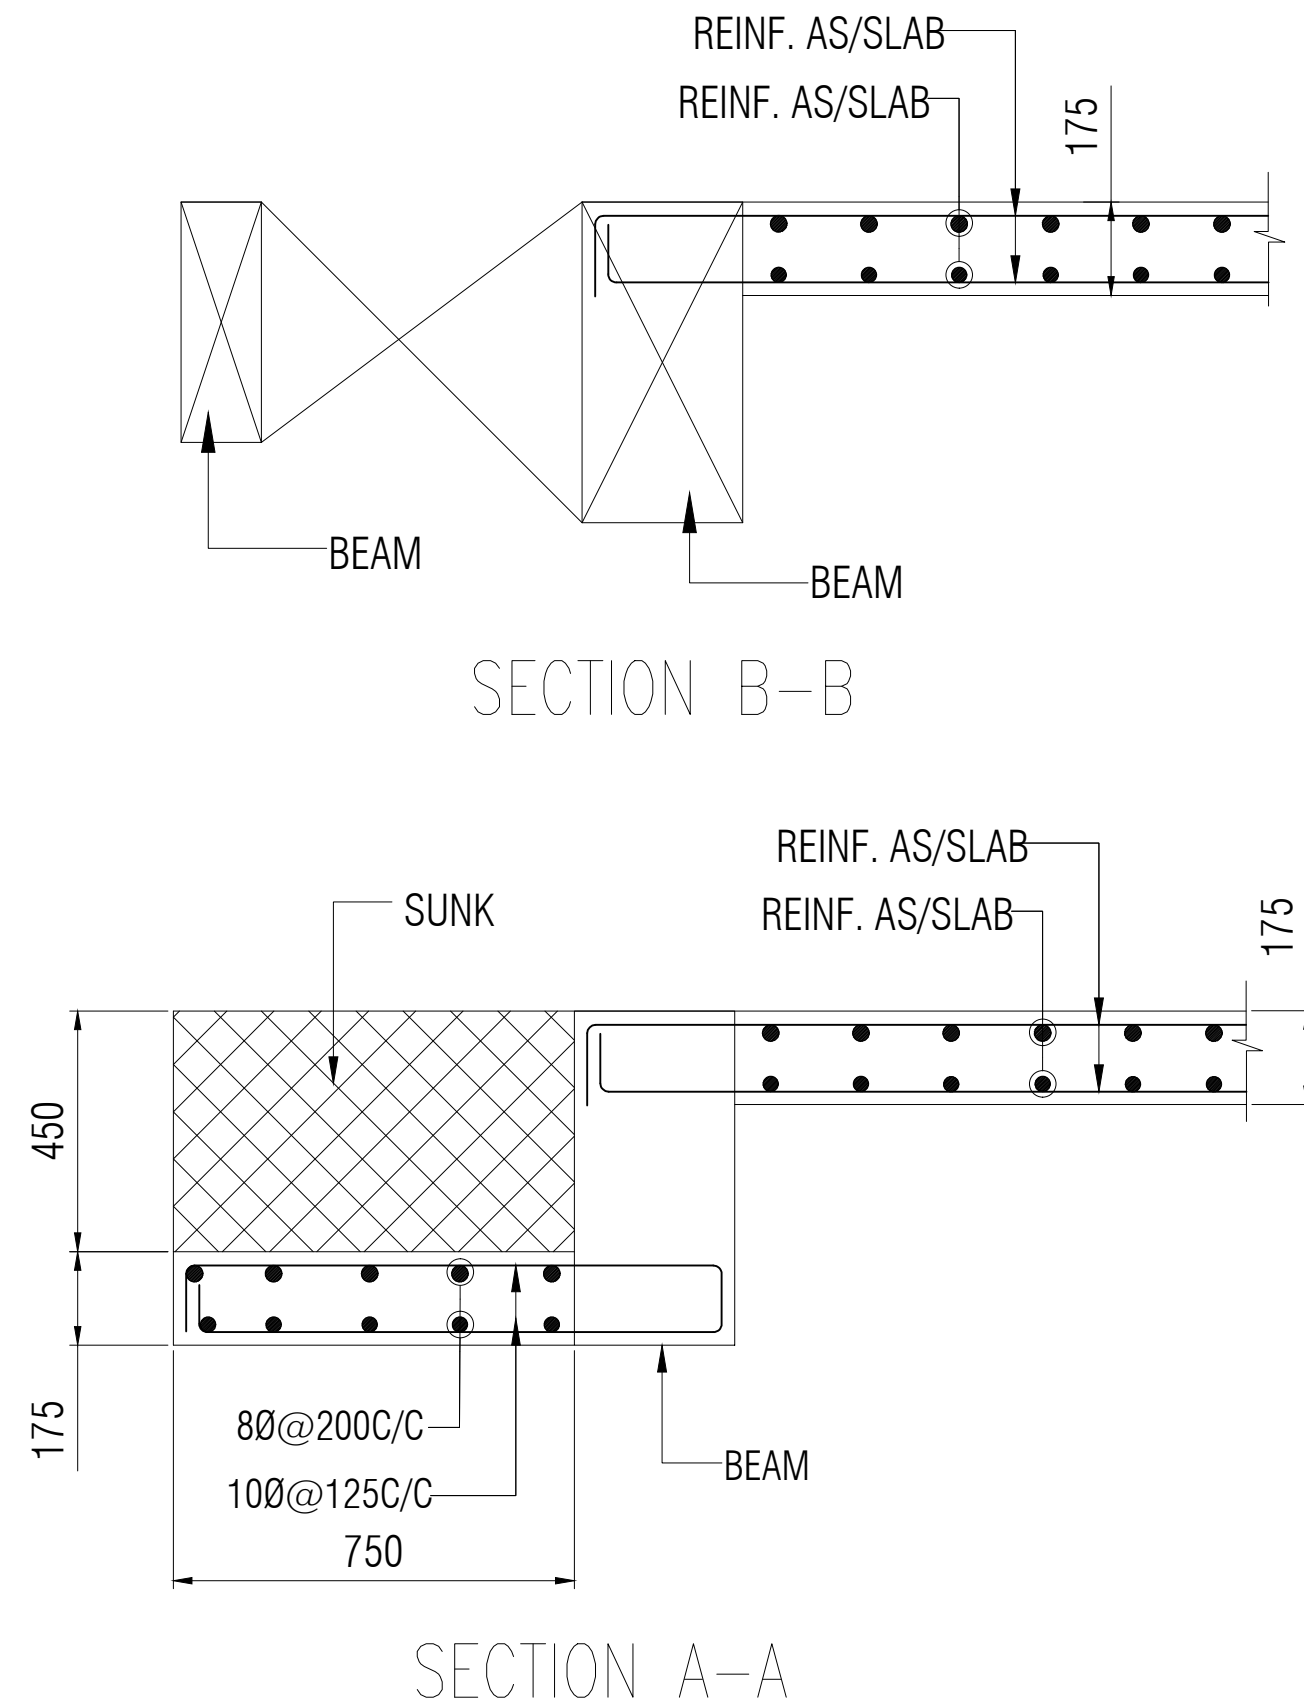

LEGENDS :		