


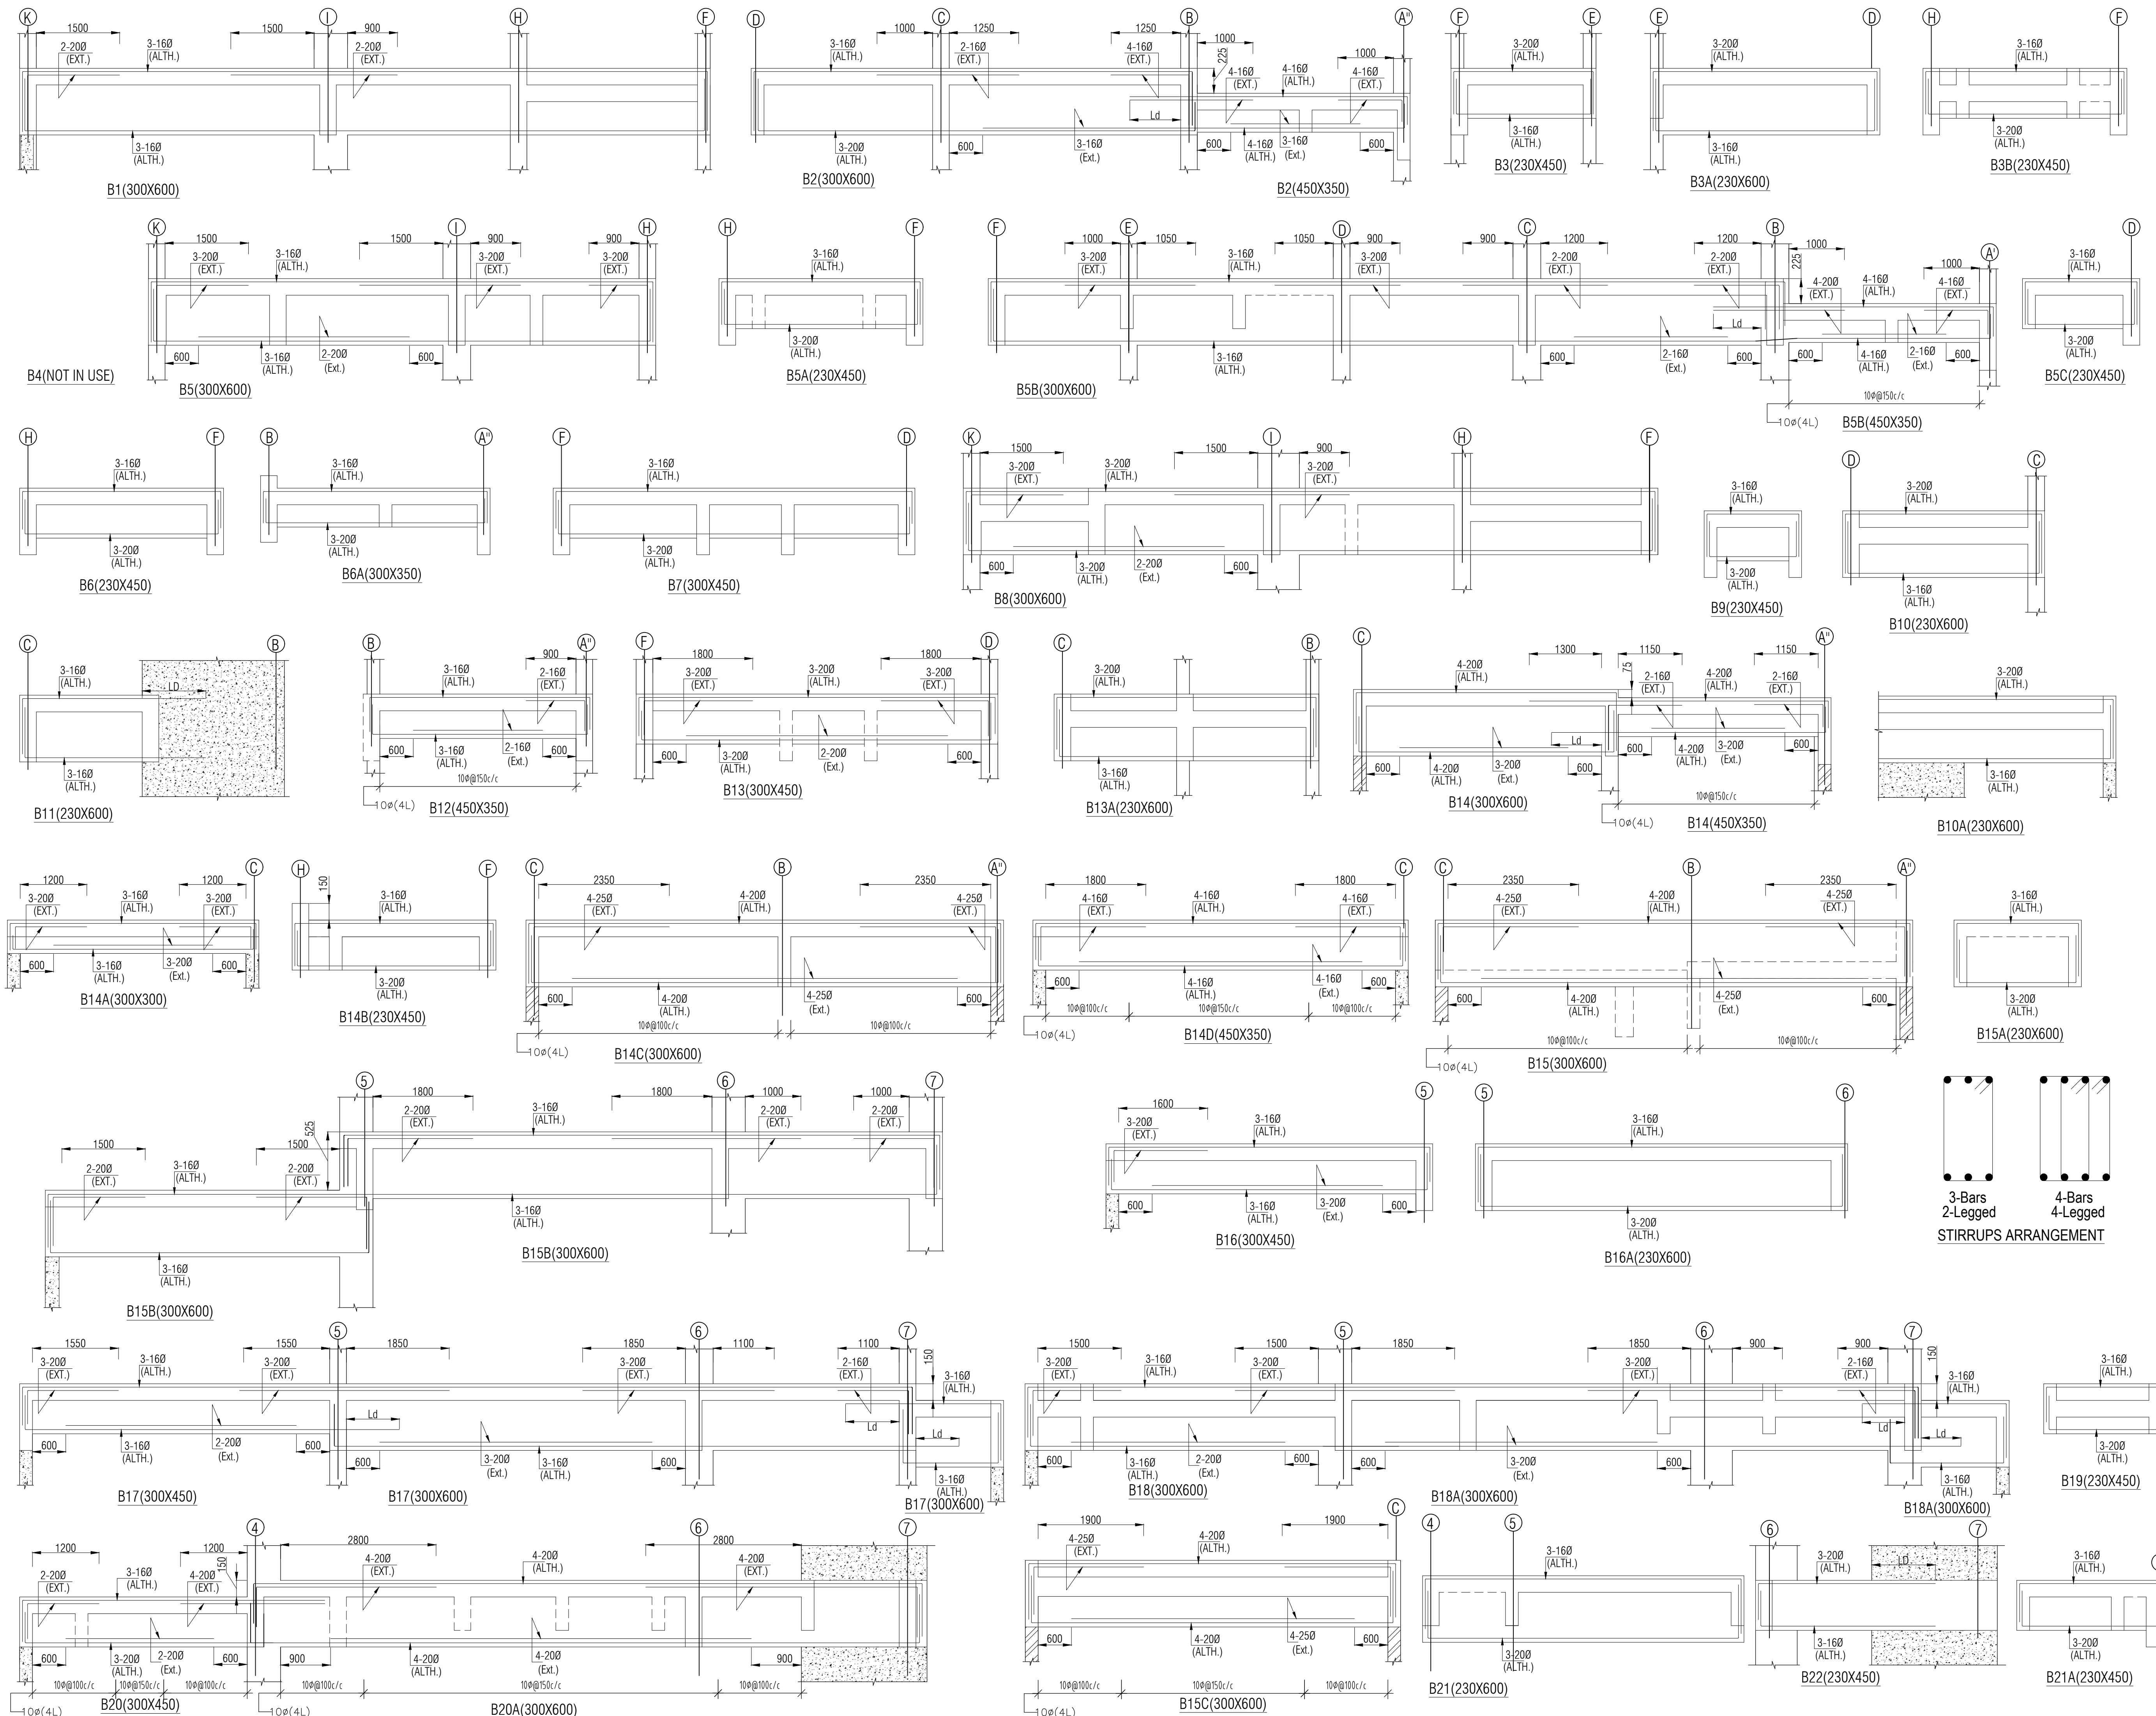

LEGENDS :

REVISION NOTES :

No.	DATE	DESCRIPTION

PROJECT:

**SOUTH AFRICA HIGH
COMMISION**

PROJECT OWNER/ DEVELOPER:

**INTERNATIONAL RELATIONS &
COOPERATION,
REPUBLIC OF SOUTH AFRICA**

ARCHITECT:

Spaces Architecture Studio
V-12/23 DLF-3, Gurugram.
Ph.: 0124-4734320
e-mail: contact@studiosas.in
<https://www.studiosas.in>

STRUCTURAL CONSULTANT:

JAITLEY ASSOCIATES
E-60, 2ND FLOOR MASJID MOTH
GREATER KAILASH-III
NEW DELHI-110048
PHONE NO-011-40569877
E-mail: njaitly49@gmail.com

SCALE:--	N.T.S
DRAWN BY:--	INDRAMOHAN
DESIGN BY:--	ASIF
APPROVED BY:--	N.JAITLEY
DATE:--	31-07-2025

PURPOSE OF DWG:

- ☐ APPROVAL
- ☐ CONSTRUCTION
- ☒ TENDER
- ☐ ADVANCE COPY

DRAWING TITLE:

**Basement Roof Beam Reinf. Details
(Sheet No 1 of 2)**

DISCIPLINE :

DRAWING NO:

JA-STR-SAA-(CH)ST-06

